


F.A.P. RTE.	SECTION	COUNTY	TOTAL SHEETS	SHEET NO.
305	1313.1 B	COOK	193	180
STA.		TO STA.		
CONTRACT NO. 62878				

IL ROUTE 83

DATE	BY	DATE
SURVEYED	PLOTTED	DATE
NO.	NO.	NO.
AREAS CHECKED		

DATE	BY	DATE
SURVEYED	PLOTTED	DATE
NO.	NO.	NO.
AREAS CHECKED		

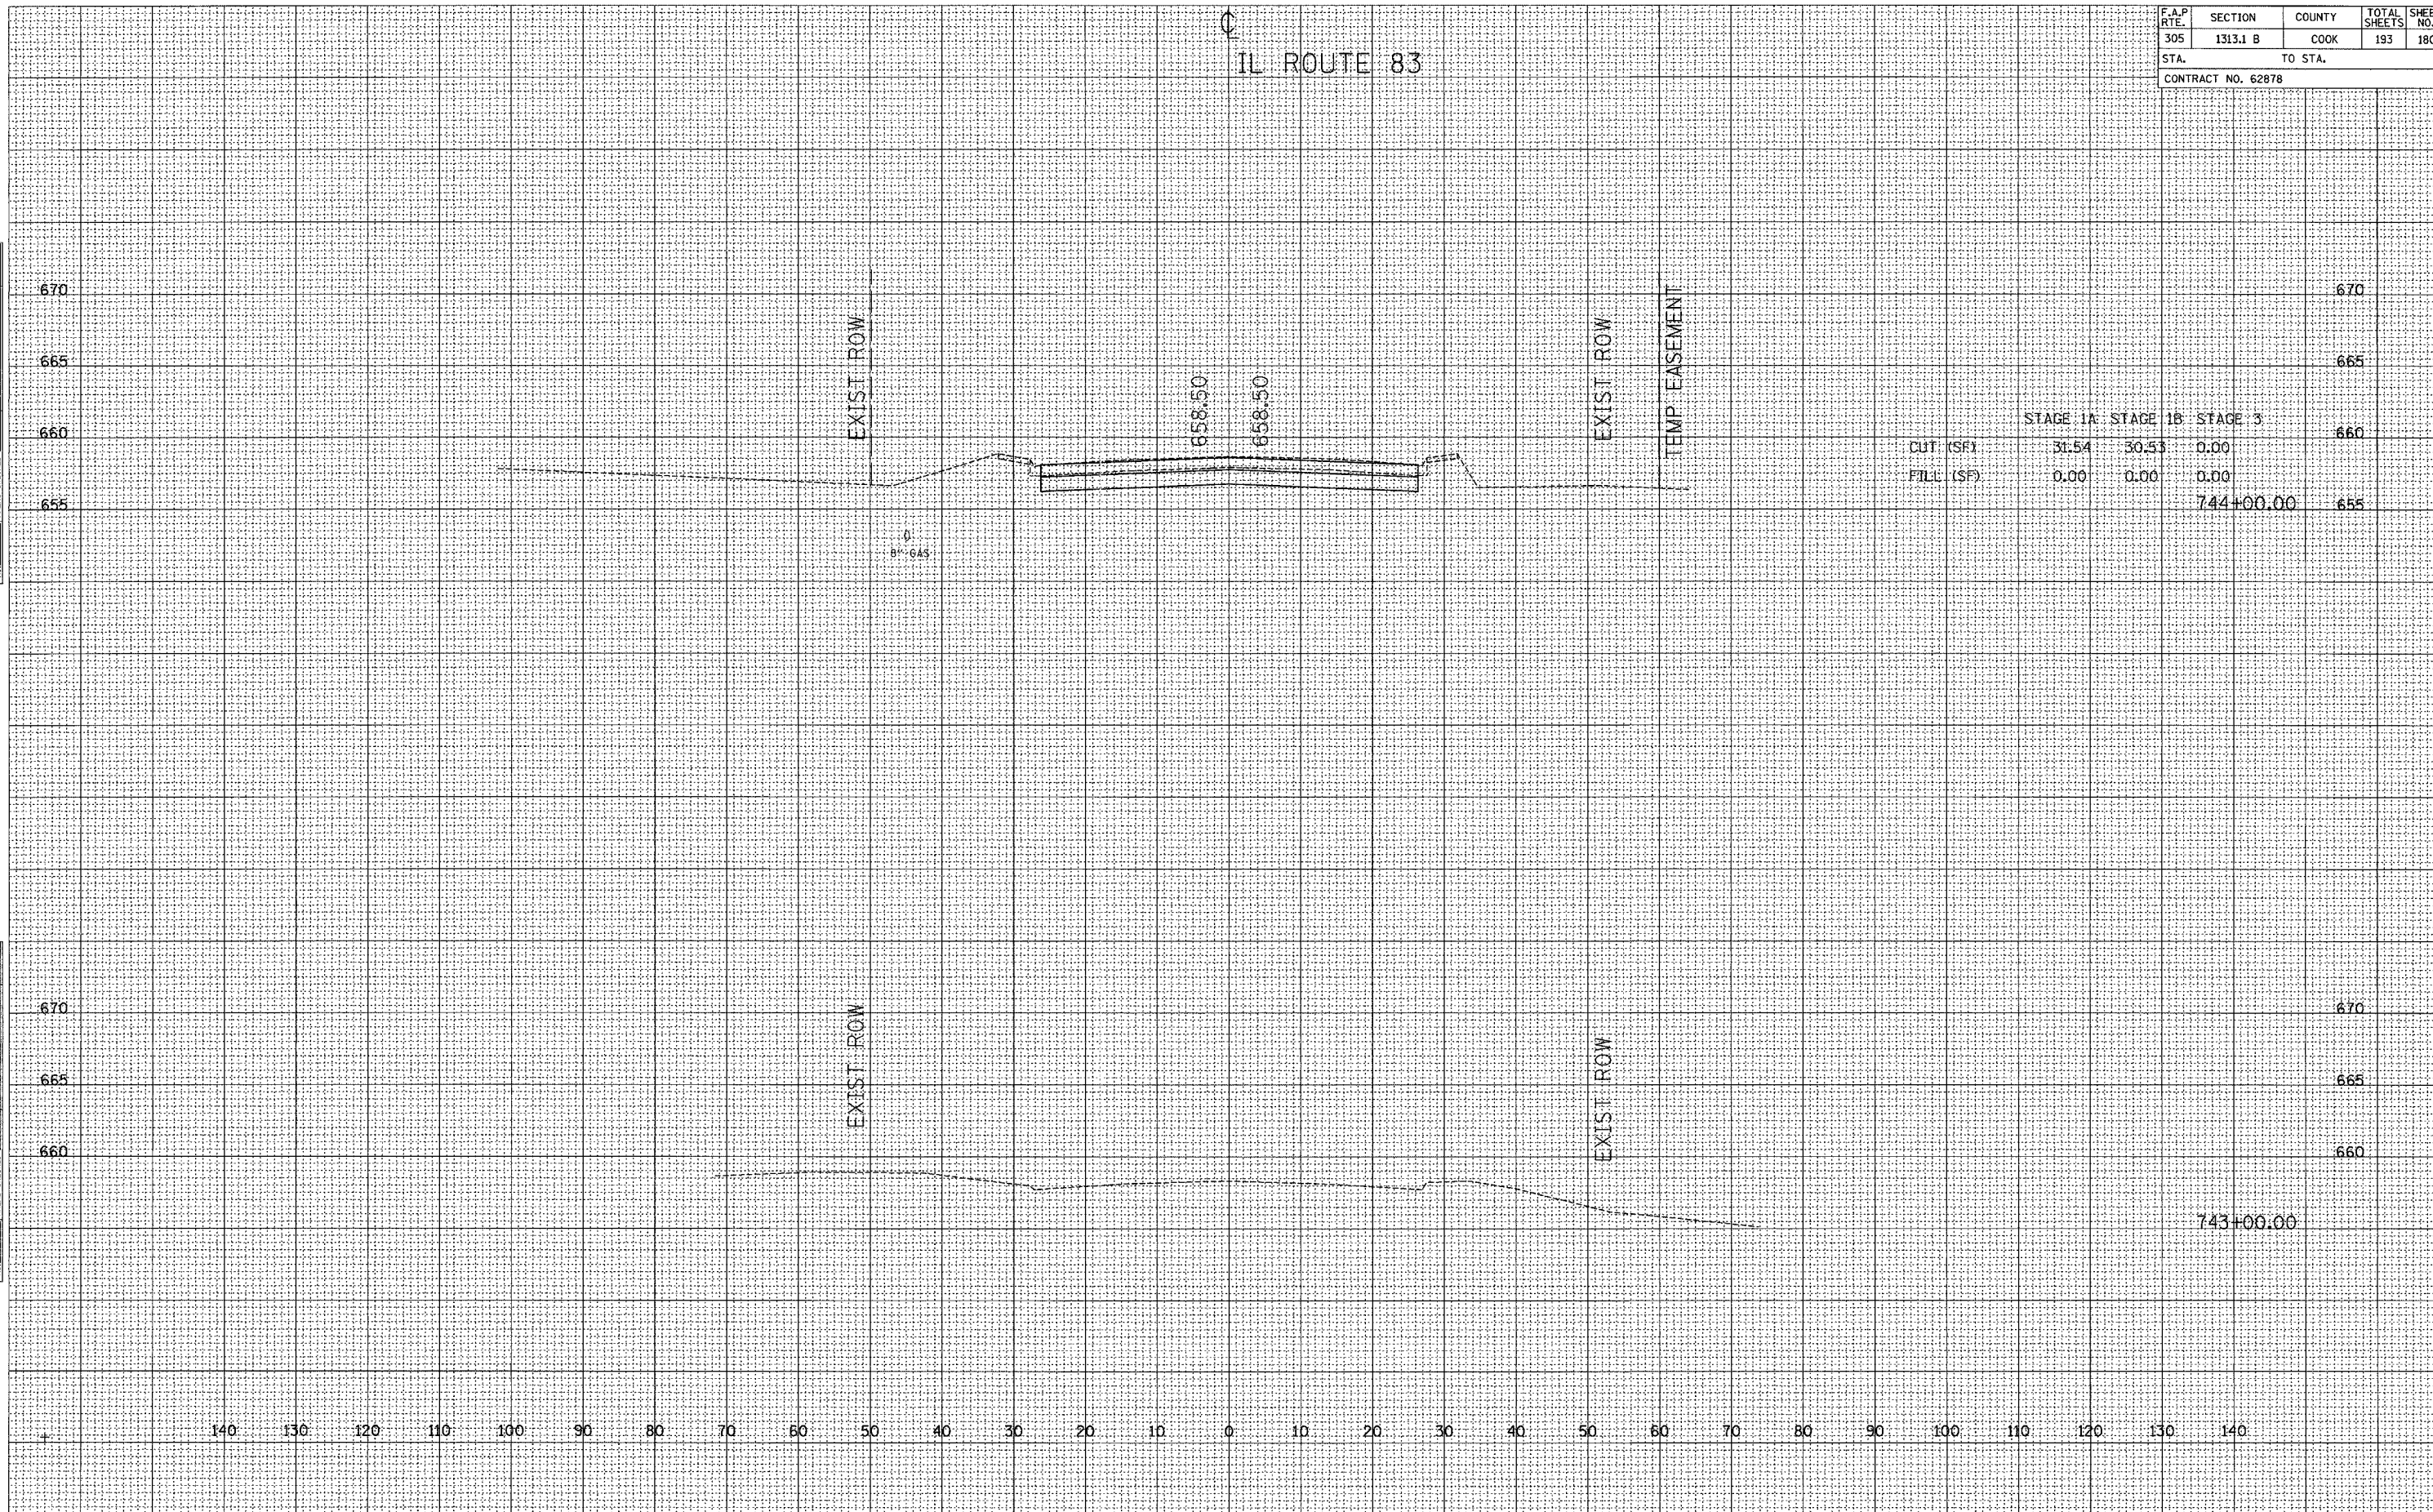

12/22/2004 08:00:45 AM