


F.A.P. RTE.	SECTION	COUNTY	TOTAL SHEETS	SHEET NO.
305	1313.1 B	COOK	193	185
STA.		TO STA.		
CONTRACT NO. 62878				

IL ROUTE 83

DATE	BY
DATE	BY
DATE	BY

DATE	BY
DATE	BY
DATE	BY

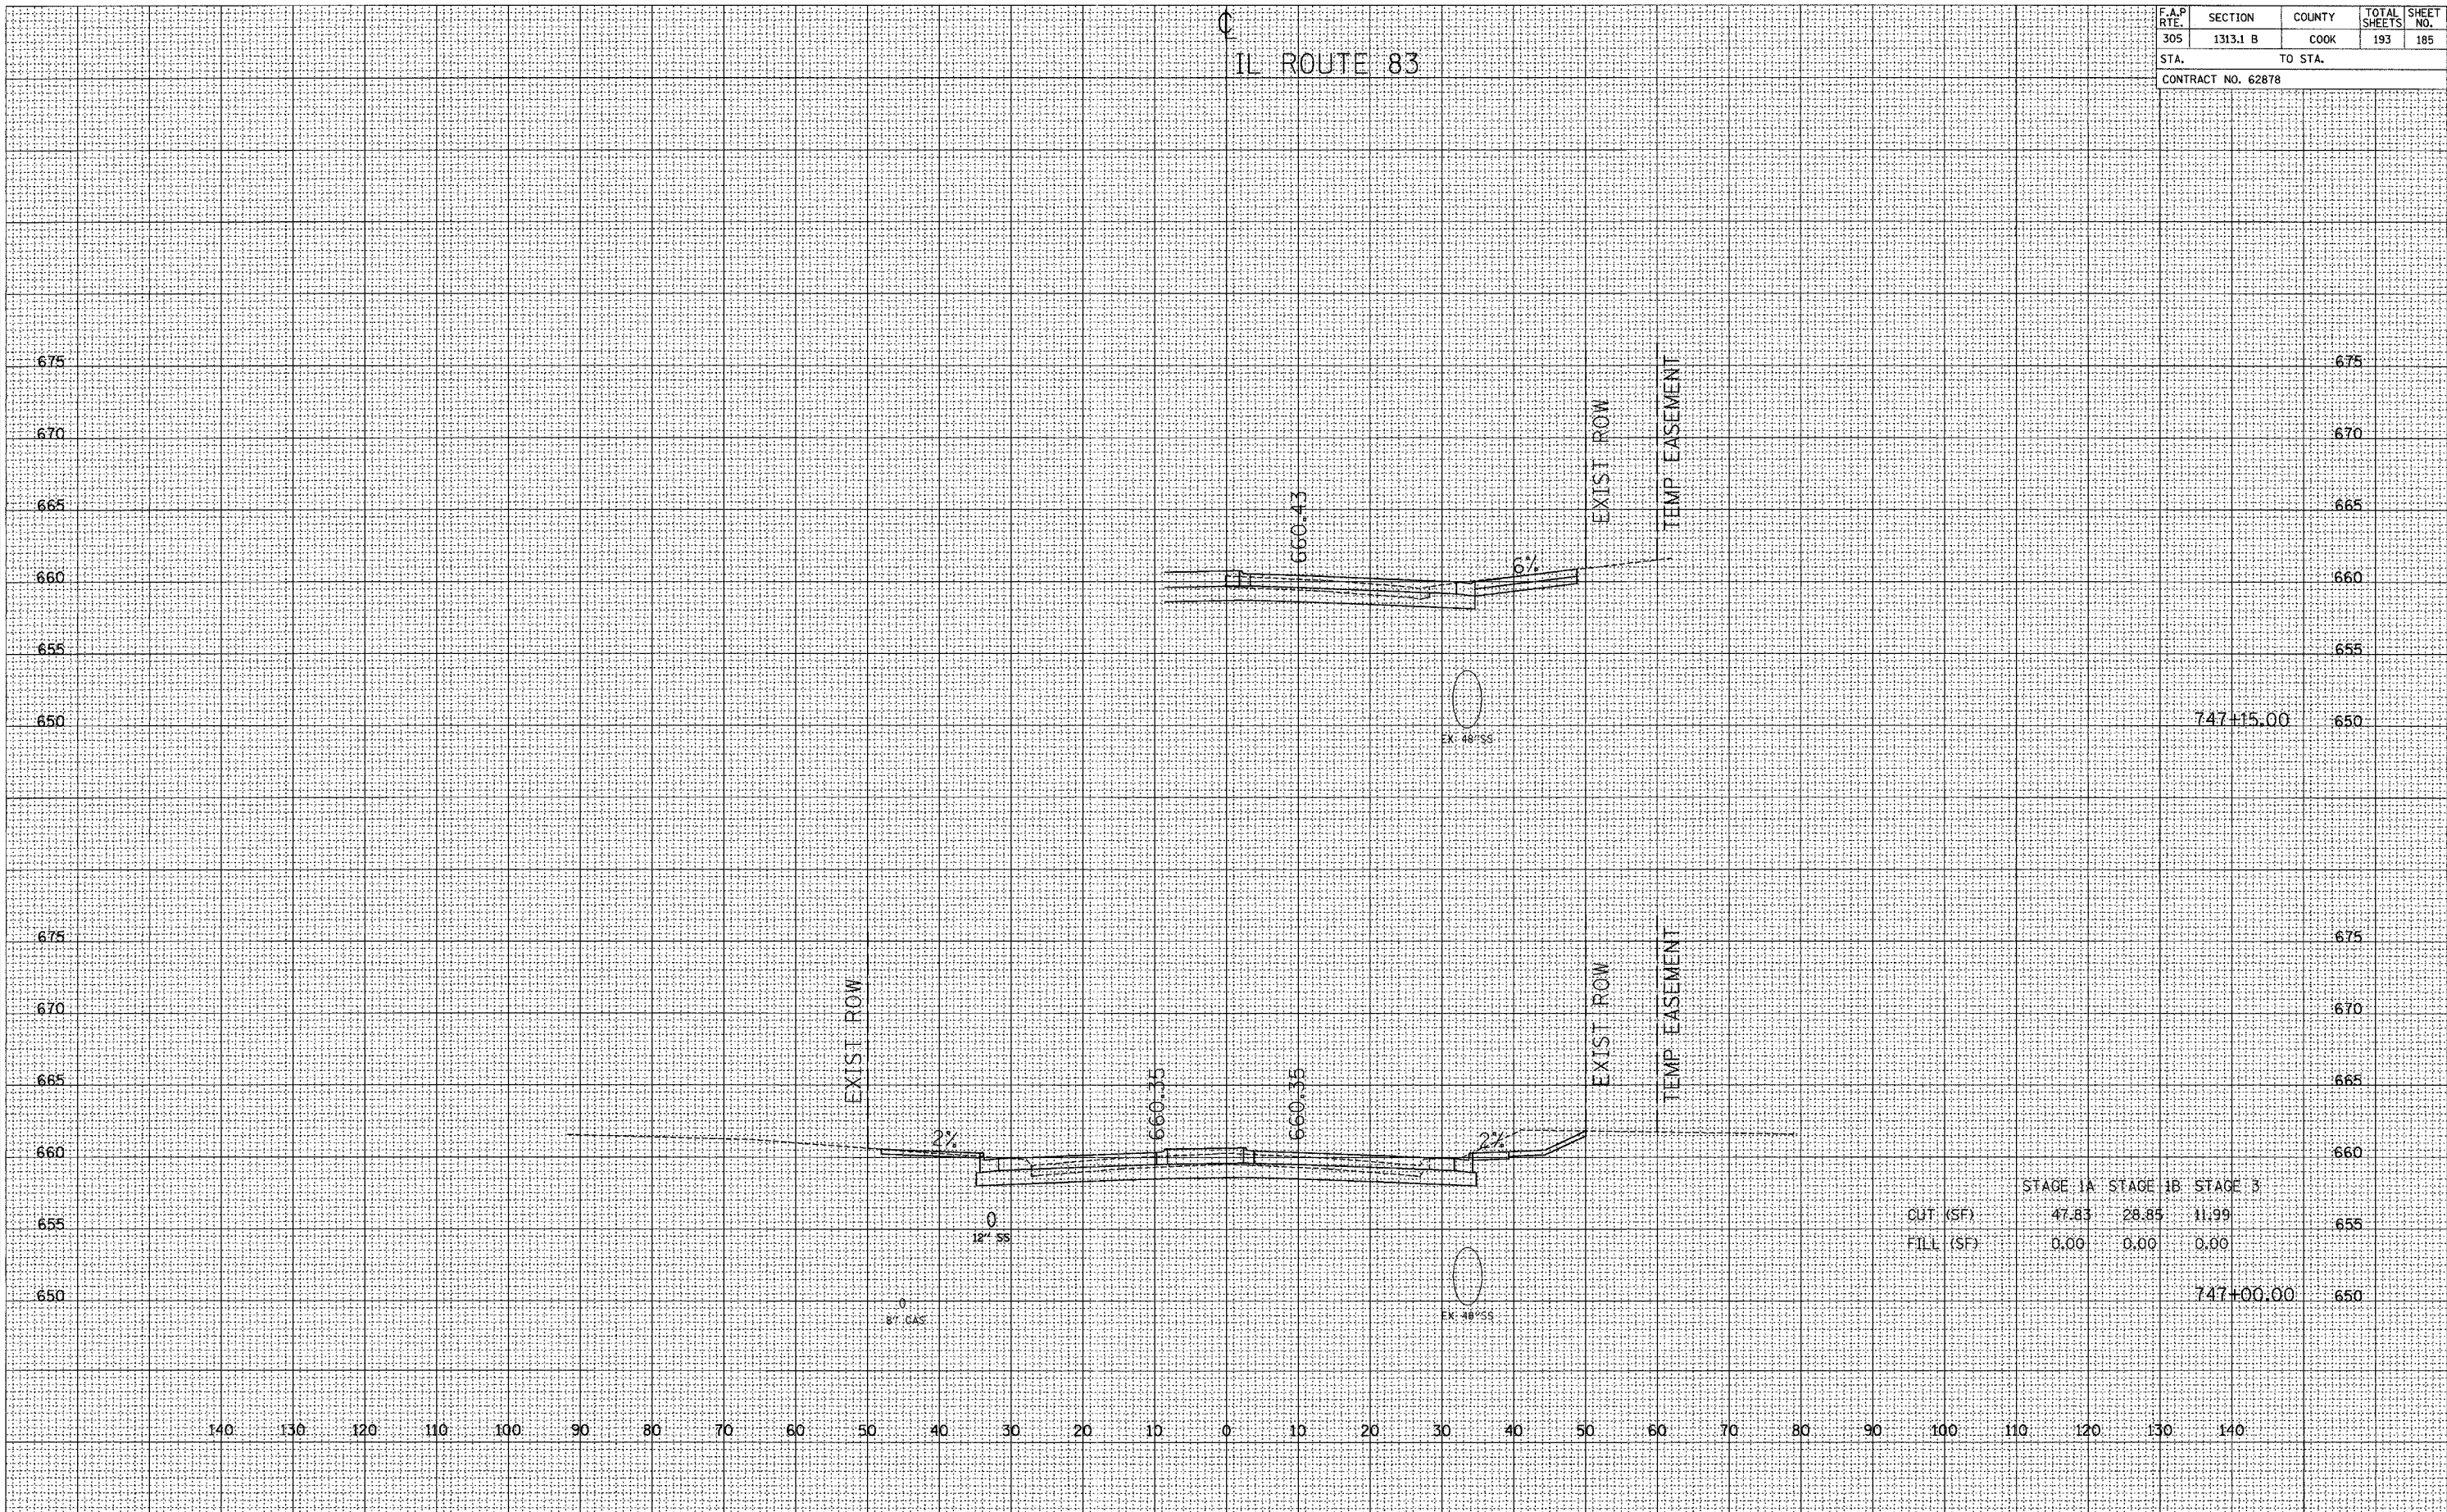

	STAGE 1A	STAGE 1B	STAGE 3
CUT (SF)	47.83	28.85	11.99
FILL (SF)	0.00	0.00	0.00

11/18/04 10:54 AM 1313.1 B 185 12/22/2004 10:54 AM