

F.A.P. RTE.	SECTION	COUNTY	TOTAL SHEETS	SHEET NO.
305	1313.1 B	COOK	193	188
STA.		TO STA.		
CONTRACT NO. 62878				

IL ROUTE 83

BY: _____ DATE: _____

FINAL SURVEY SURVEYED _____

NOTE BOOK NO. _____ PLOTTED _____


AREAS CHECKED _____

BY: _____ DATE: _____

FINAL SURVEY SURVEYED _____

NOTE BOOK NO. _____ PLOTTED _____

AREAS CHECKED _____

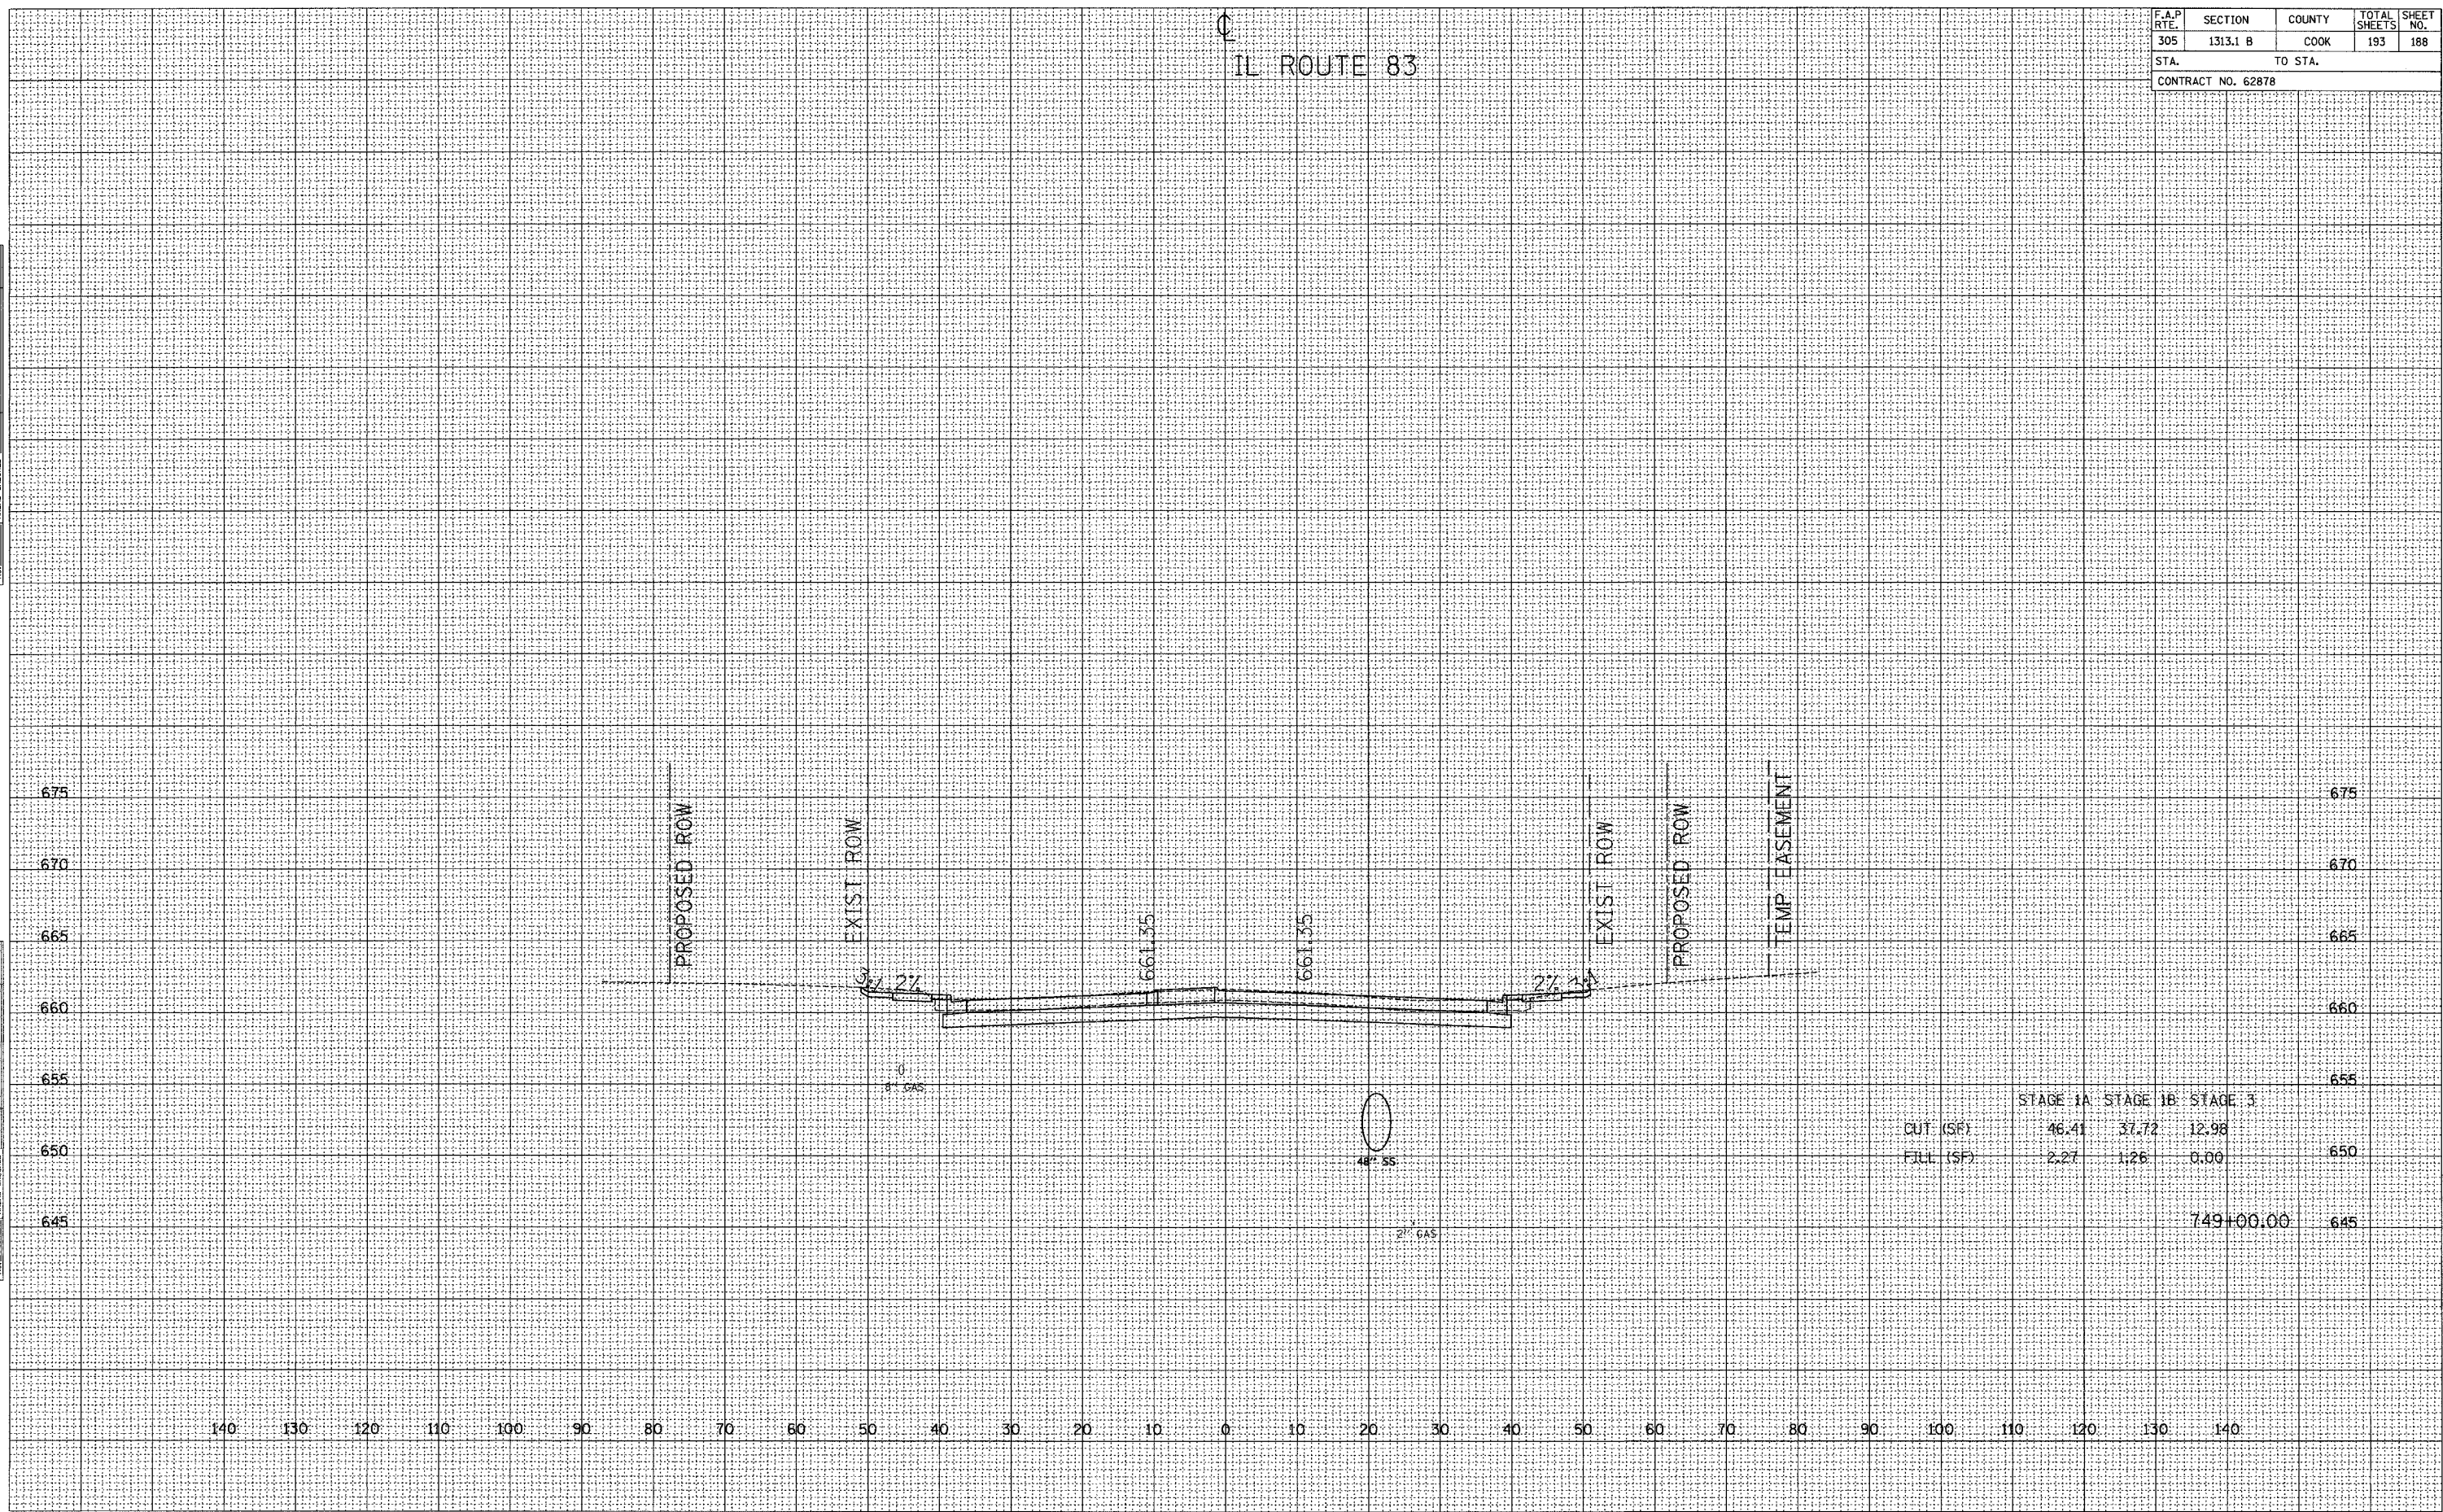

	STAGE 1A	STAGE 1B	STAGE 3	
CUT (SF)	46.41	37.72	12.98	
FILL (SF)	2.27	1.26	0.00	
			749+00.00	645