


IL ROUTE 83

F.A.P. RTE.	SECTION	COUNTY	TOTAL SHEETS	SHEET NO.
305	1313.1 B	COOK	193	189
STA.		TO STA.		
CONTRACT NO. 62878				

FINAL SURVEY	SURVEYED	DATE
NOTE BOOK NO.	PLOTTED	
	TEMPLATE	
	AREAS CHECKED	

DATE	BY

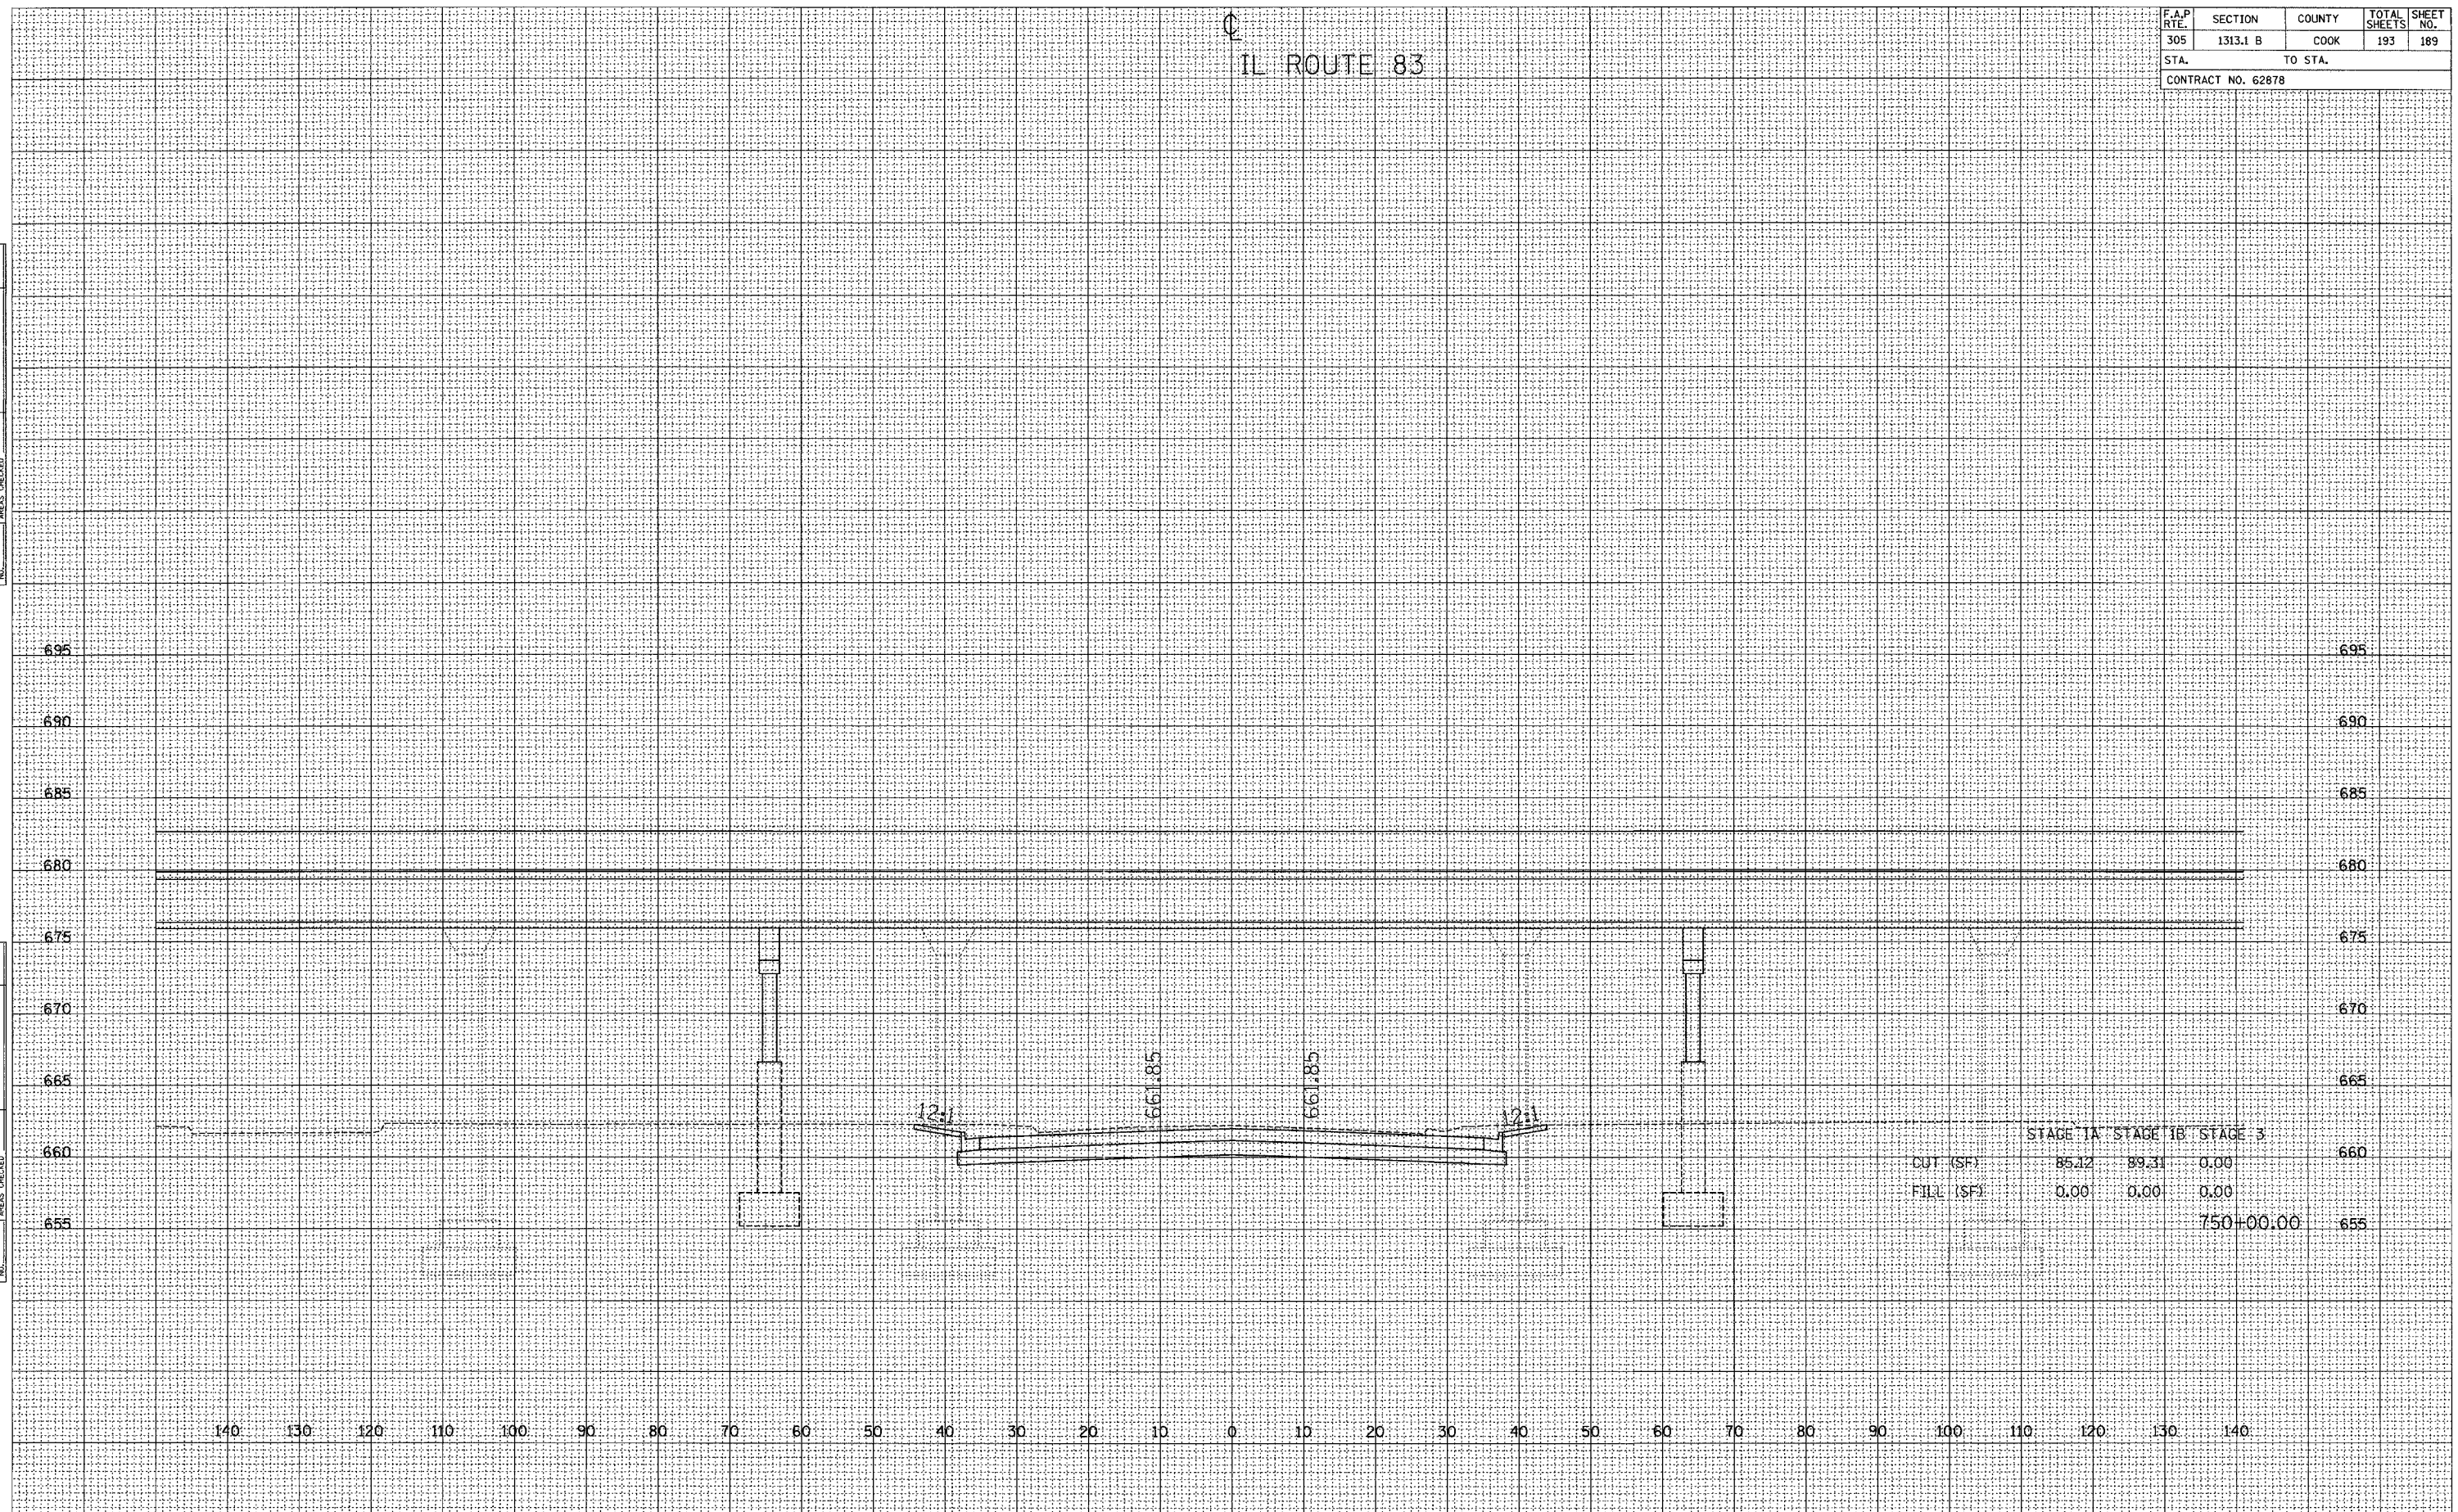

12/22/2004 08:00:30 AM