


F.A.P. RTE.	SECTION	COUNTY	TOTAL SHEETS	SHEET NO.
305	1313.1 B	COOK	193	190
STA.		TO STA.		
CONTRACT NO. 62878				

IL ROUTE 83

DATE	BY
DATE	BY
DATE	BY

DATE	BY
DATE	BY
DATE	BY

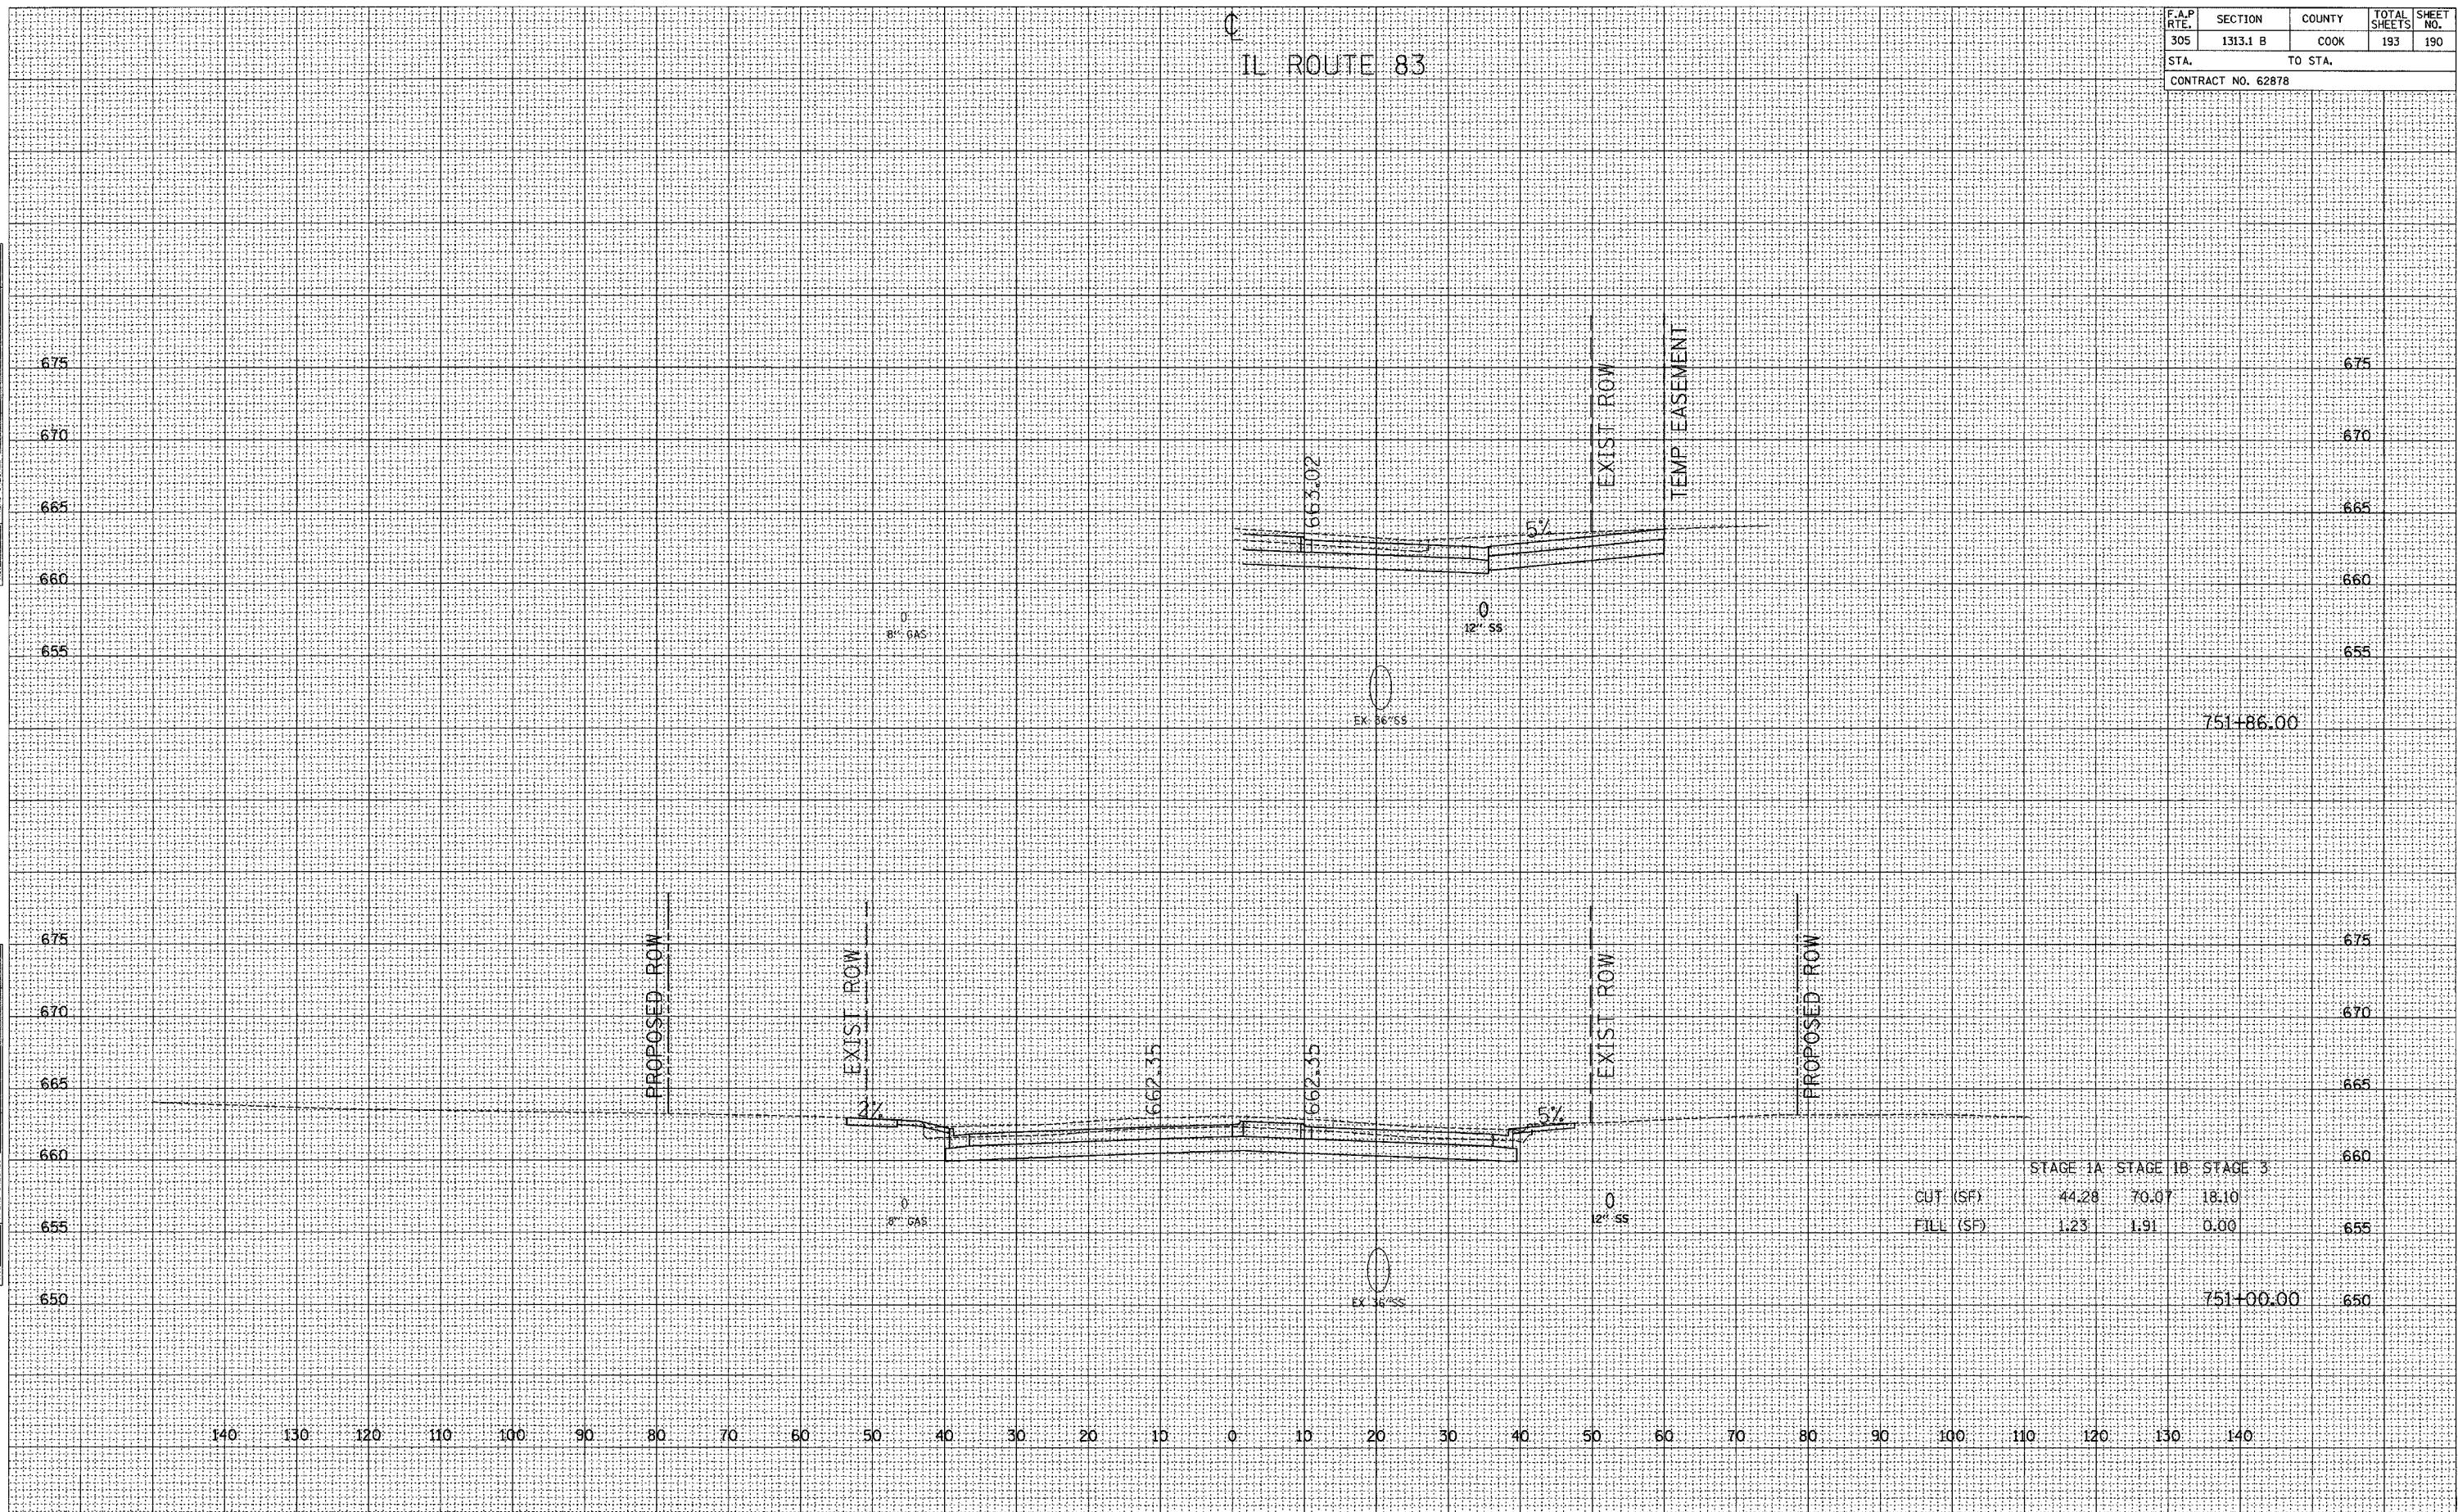

	STAGE 1A	STAGE 1B	STAGE 3
CUT (SF)	44.28	70.07	18.10
FILL (SF)	1.23	1.91	0.00

751+86.00

751+00.00

12/22/2004 08:00:24