


F.A.P. RTE.	SECTION	COUNTY	TOTAL SHEETS	SHEET NO.
305	1313.1 B	COOK	193	192
STA.		TO STA.		
CONTRACT NO. 62878				

IL ROUTE 83

DATE	BY
FINAL SURVEY	SUBMITTED
NOTE BOOK	PLOTTED
NO.	TEMPLATE
	AREAS CHECKED

DATE	BY
FINAL SURVEY	SUBMITTED
NOTE BOOK	PLOTTED
NO.	TEMPLATE
	AREAS CHECKED

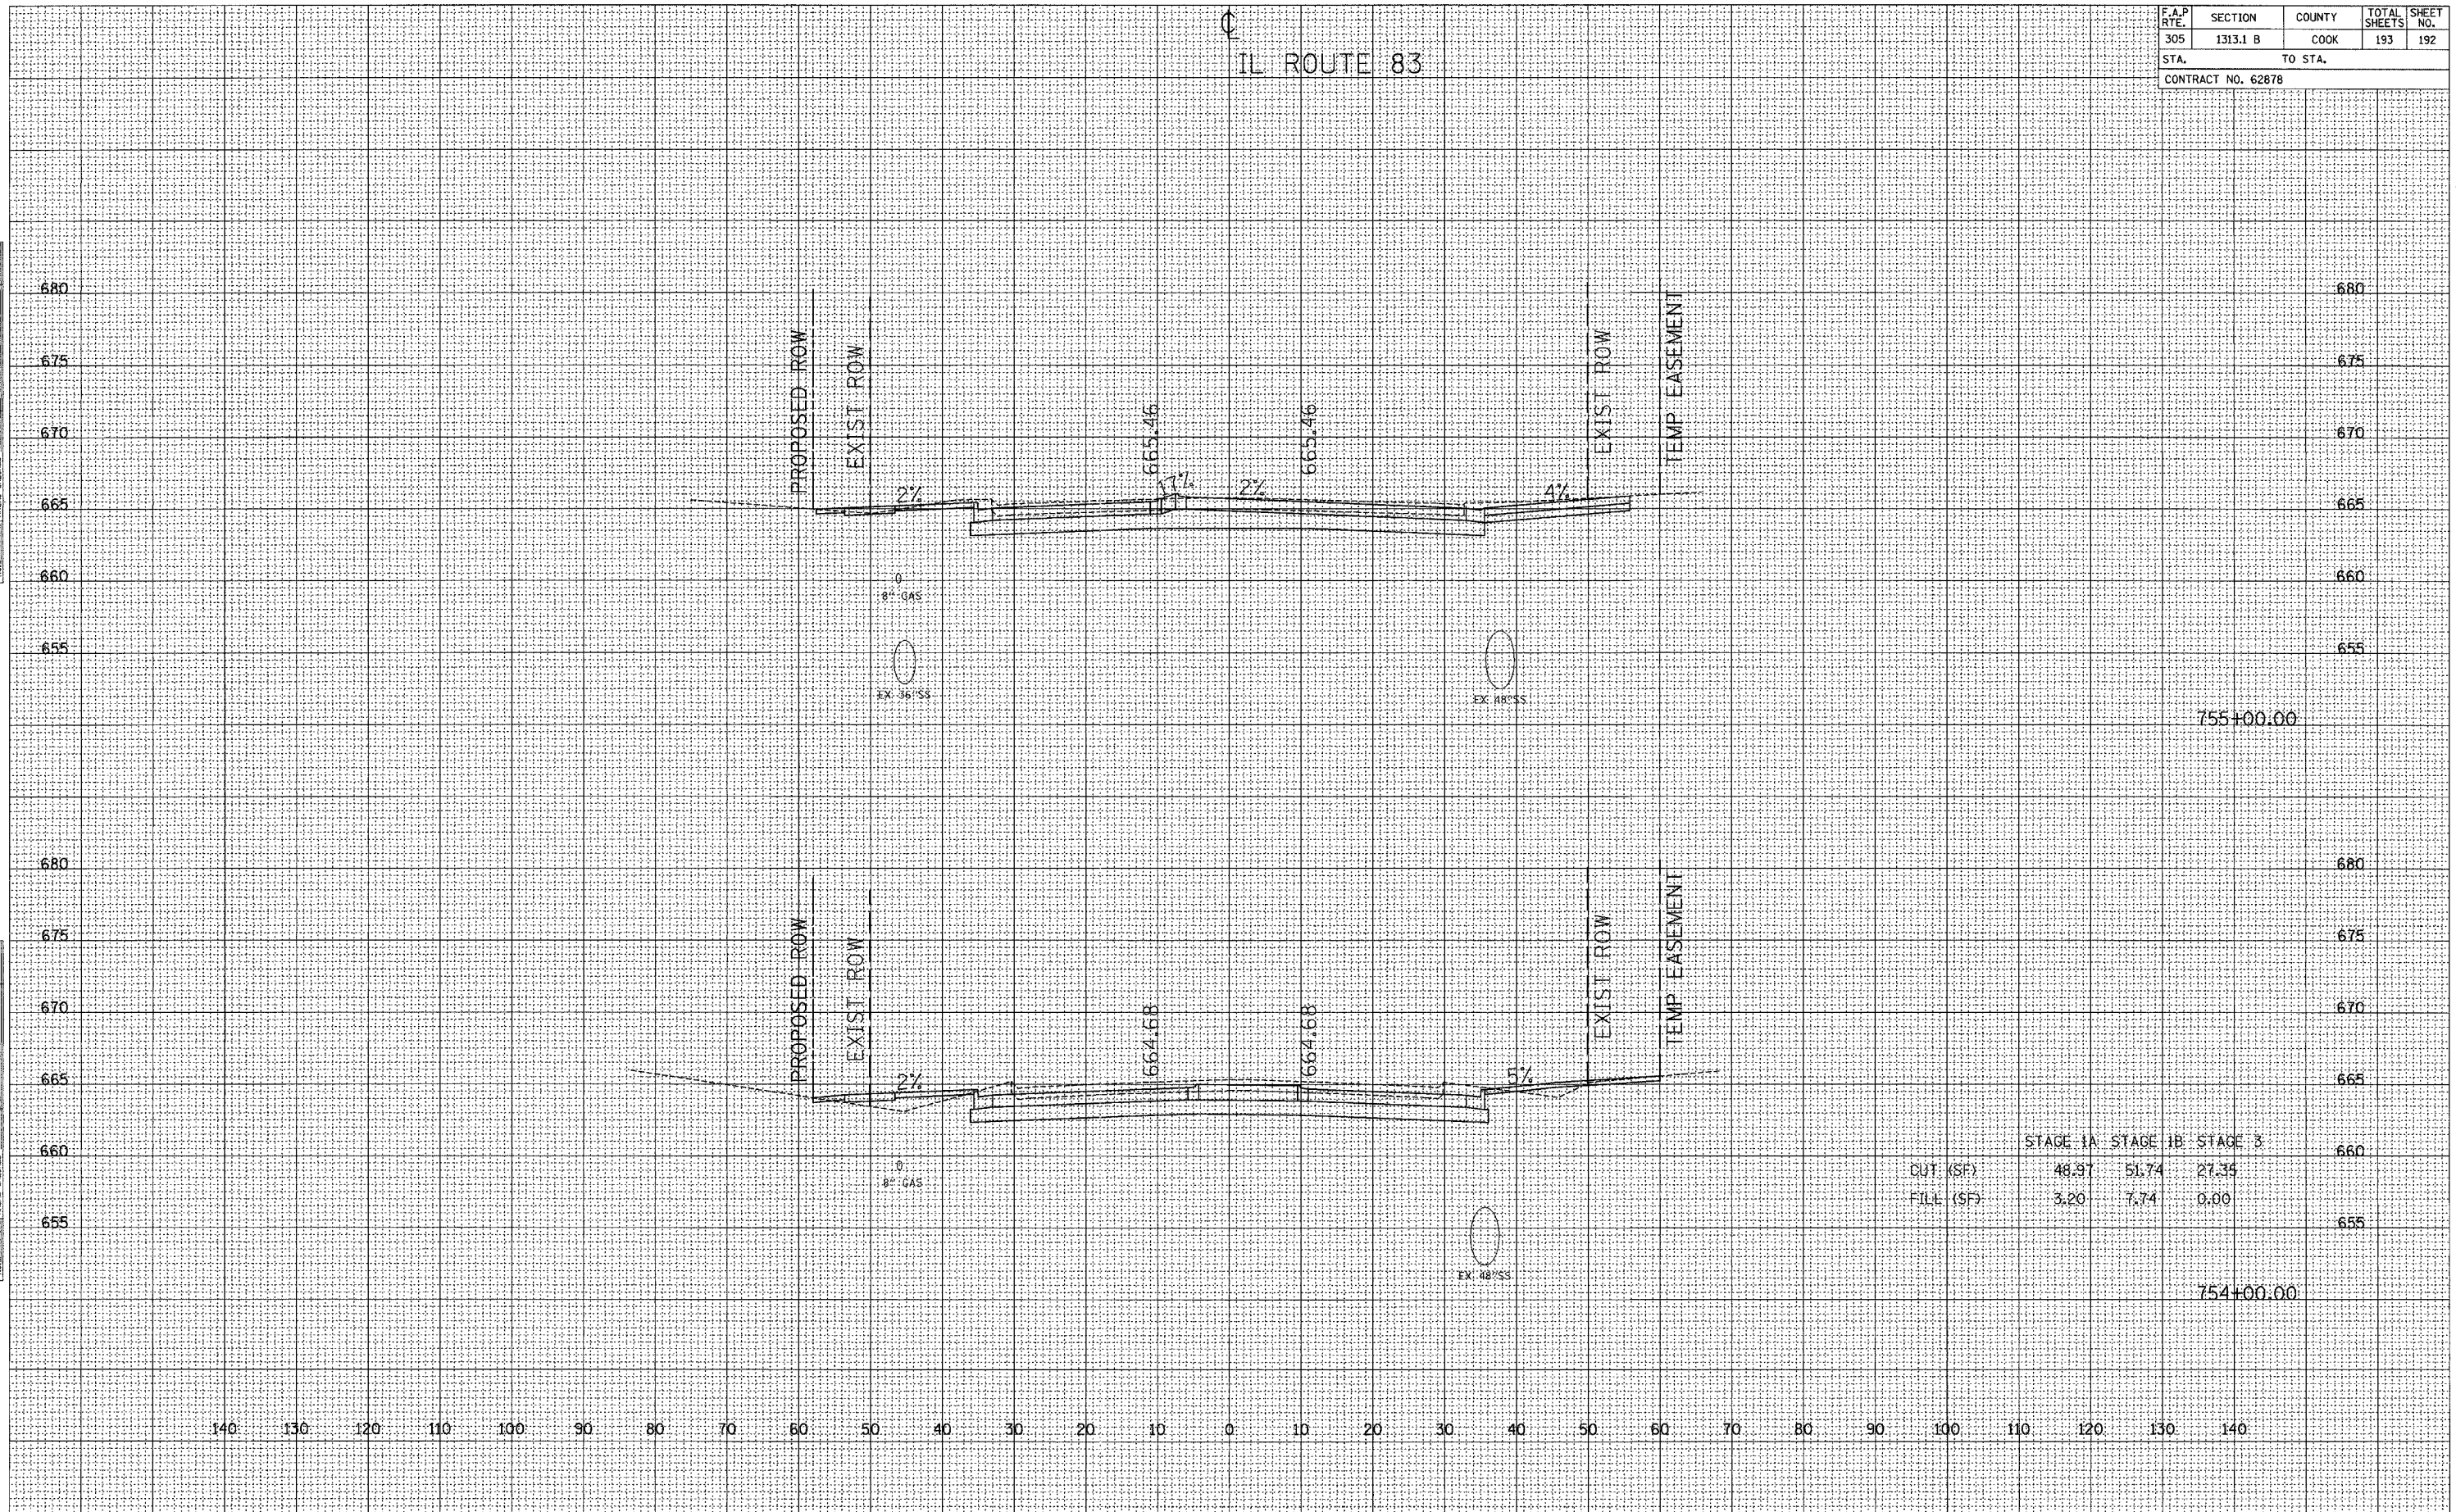

	STAGE 1A	STAGE 1B	STAGE 3
CUT (SF)	48.97	51.74	27.35
FILL (SF)	3.20	7.74	0.00