



STATE OF ILLINOIS
DEPARTMENT OF TRANSPORTATION

ROUTE NO.	SECTION	COUNTY	LETS	SHEET NO.	SHEET NO. 2 2 SHEETS
		COOK	5	5	
FED. ROAD DIST. NO. 7	ILL. PROJ. NO.	FED. AID PROJECT	CONTRACT NO. 62886		

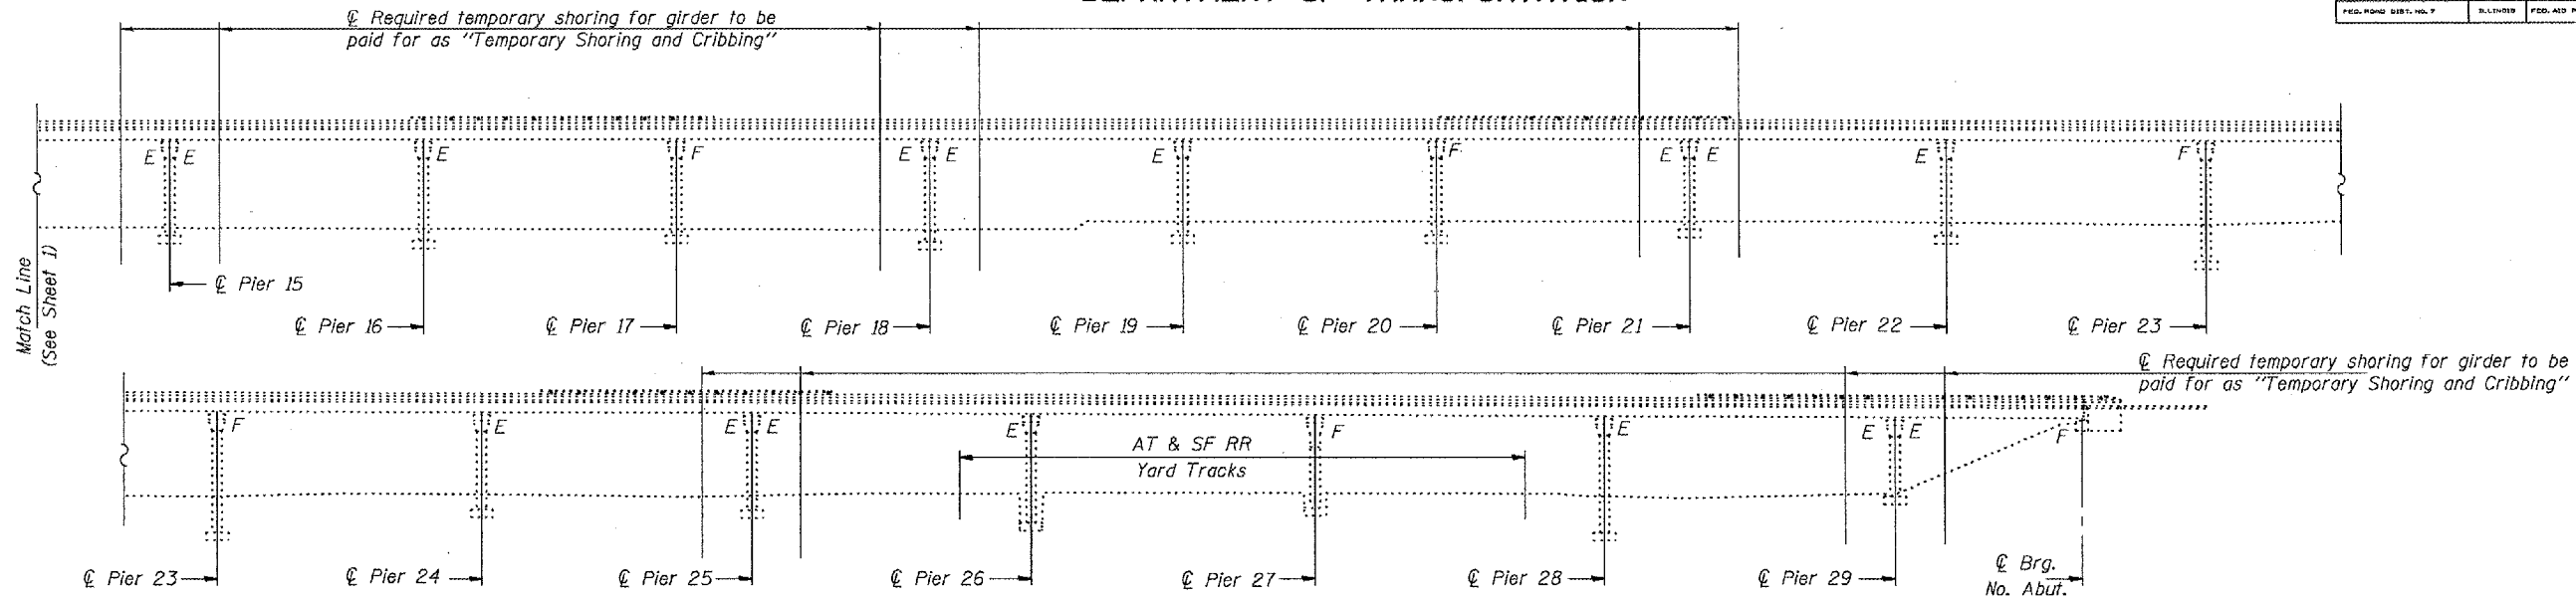

PARTIAL ELEVATION

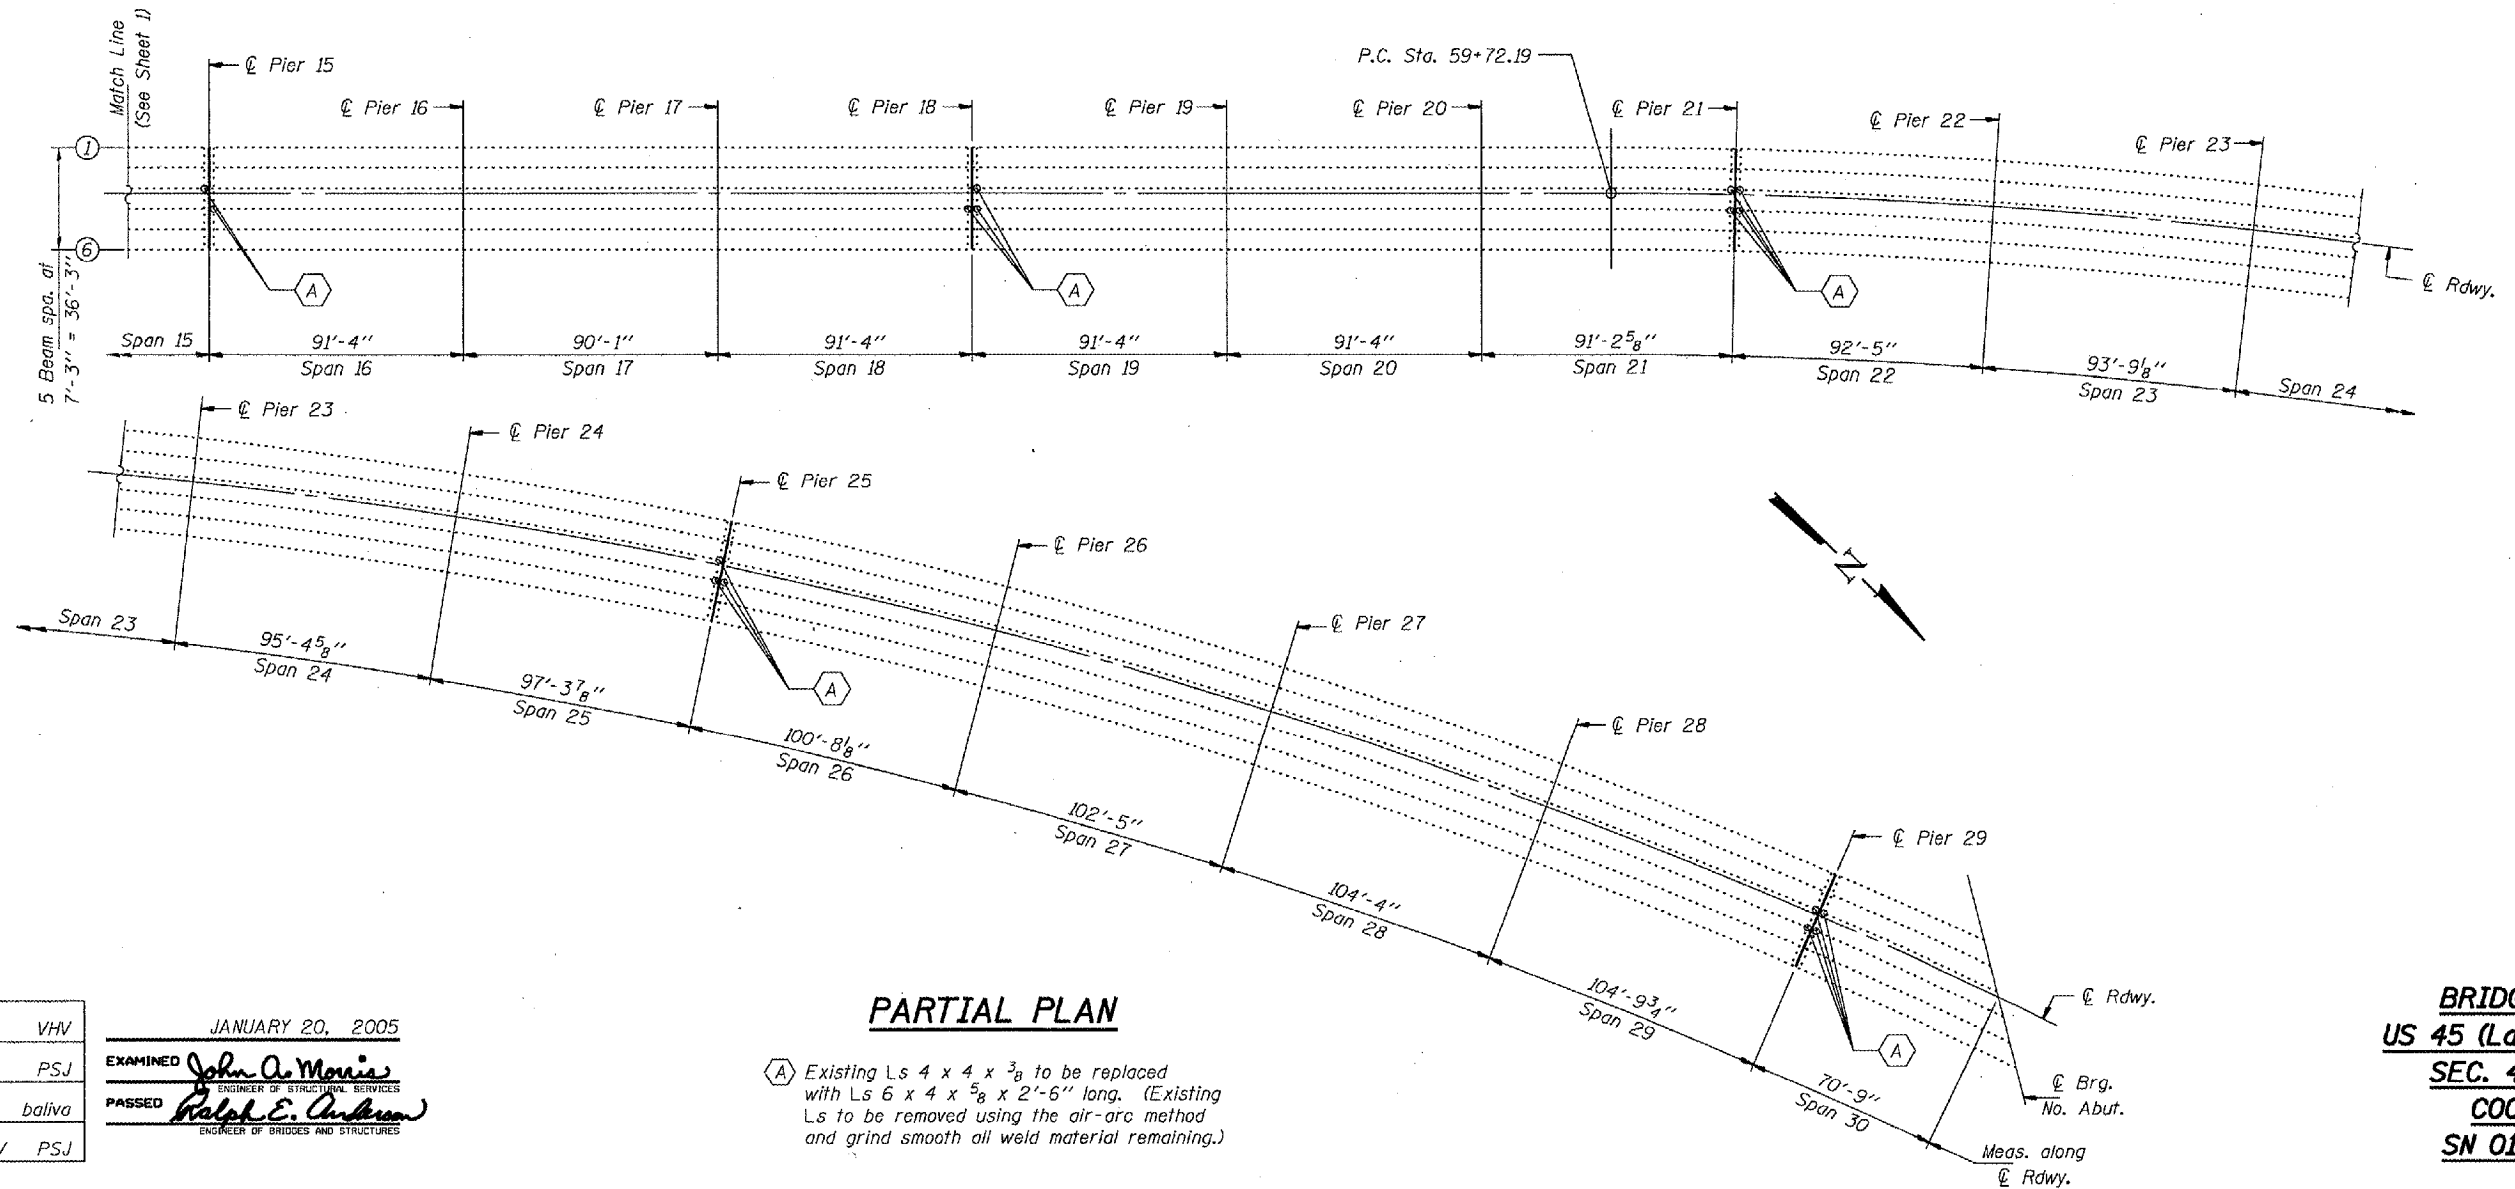

PARTIAL PLAN

DESIGNED	VHV
CHECKED	PSJ
DRAWN	baliva
CHECKED	VHV PSJ

JANUARY 20, 2005

EXAMINED *John DeMorris*
ENGINEER OF STRUCTURAL SERVICES

PASSED *Ralph E. Anderson*
ENGINEER OF BRIDGES AND STRUCTURES

BRIDGE REPAIRS
US 45 (LaGRANGE ROAD)
SEC. 462-X-B & R
COOK COUNTY
SN 016-2467 (NB)