



F.A. RTE.	SECTION	COUNTY	TOTAL SHEETS	SHEET NO.
5	19B-2-D	STEPHENSON	57	10
STA. 37+00.00		TO STA. 51+00.00		
FED. ROAD DIST. NO. 7		ILLINOIS FED. AID PROJECT		

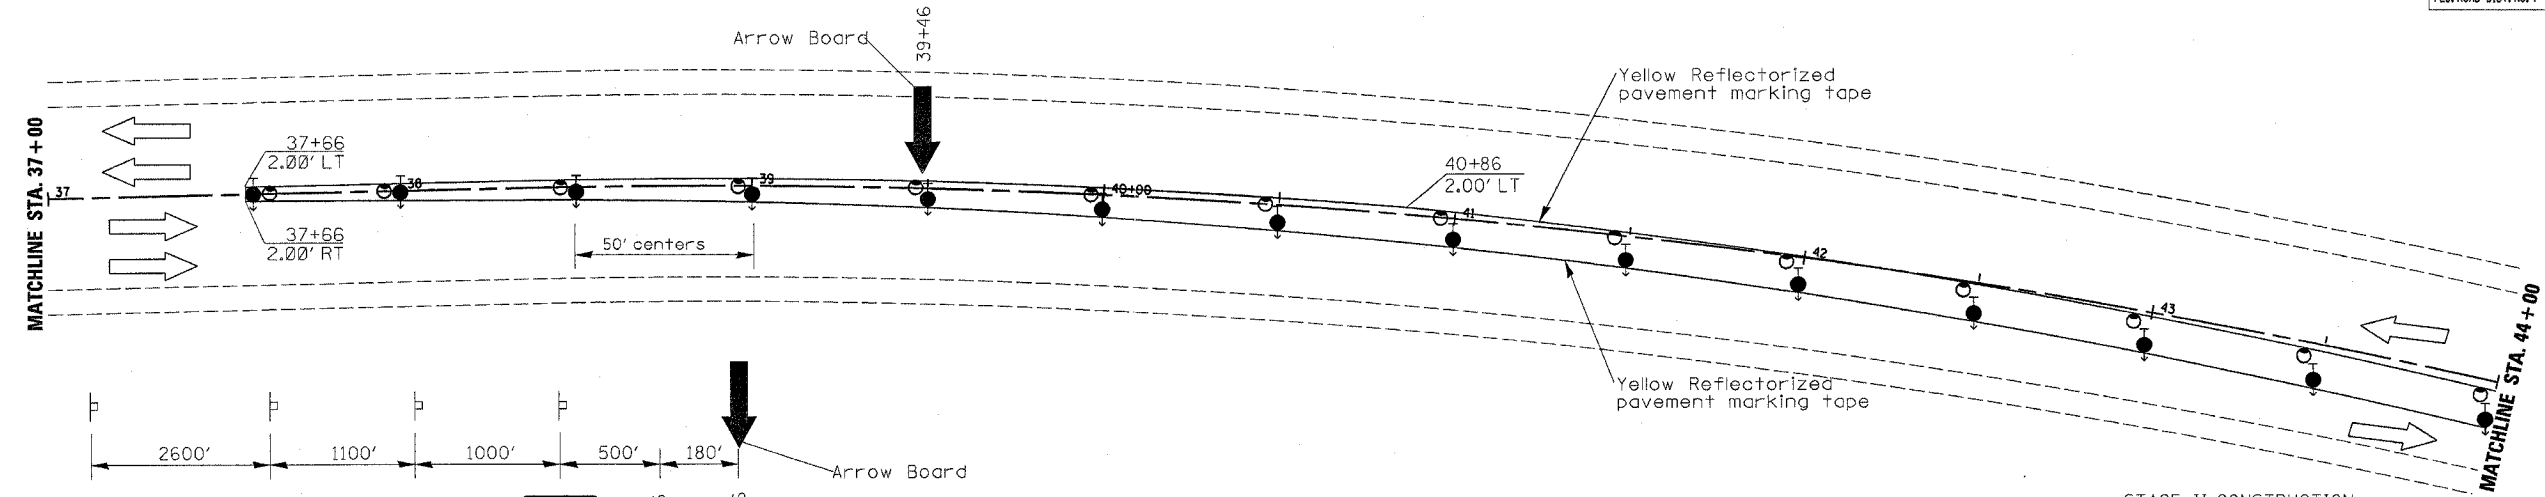

WORK ZONE
SPEED LIMIT 45
BEGINS
\$375 FINE MINIMUM

ROAD CONSTRUCTION 1 MILE
LEFT LANE CLOSED 1/2 MILE
II

- STAGE II CONSTRUCTION**
1. Remove remaining bridge deck, pavement, paved shoulder, and guardrail north of the stage construction line.
 2. Construct remaining bridge deck, pavement, and guardrail north of the stage construction line.
 3. Remove temporary concrete barrier. Shift traffic to the proposed pavement and construct surface course. Use Standard 701406 for traffic control.
 4. Install proposed pavement markings. Use Standard 701426 for traffic control.

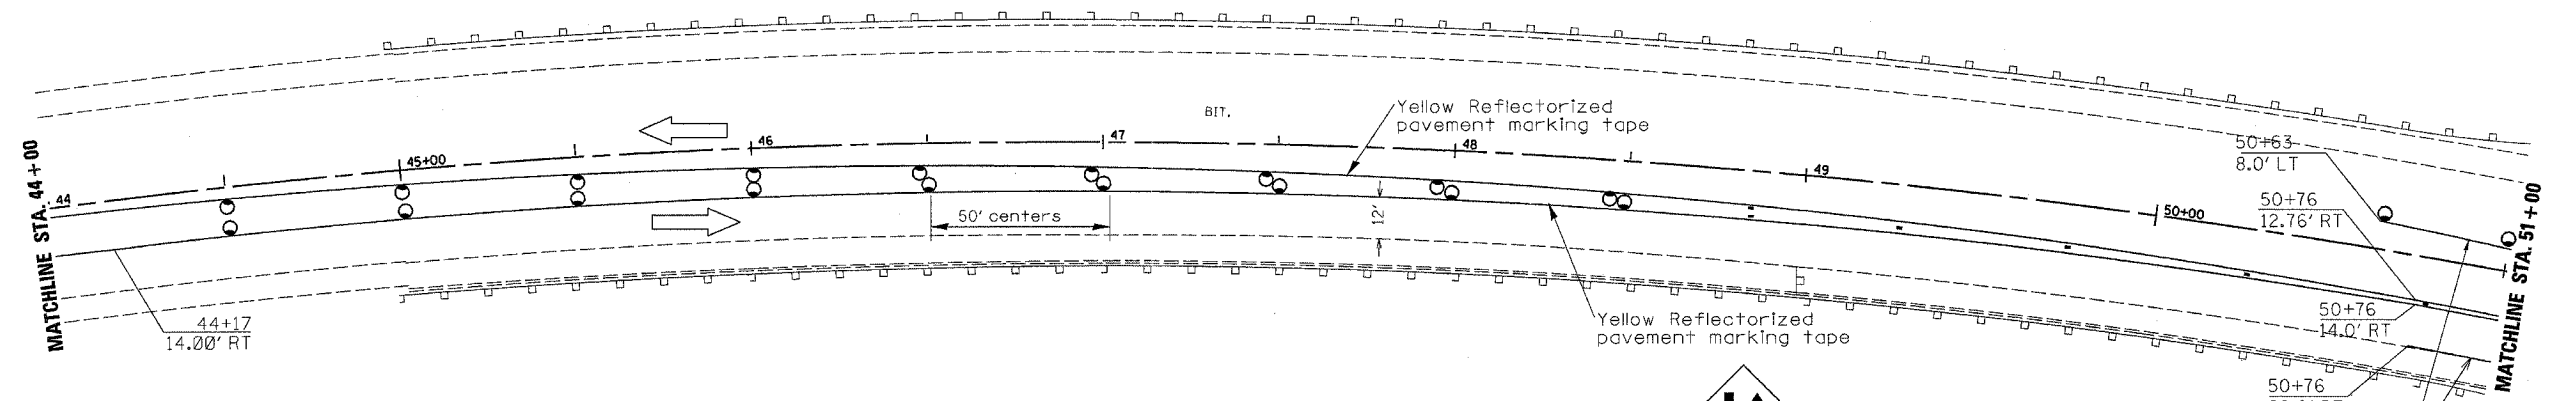

- Direction Indicator Barricade with Steady Burn Monodirectional Light
- Drum with Steady Burn Monodirectional Light
- Type III Barricade with Flashing Monodirectional Lights
- Impact Attenuator Non-Re-Directive Test Level 3
- Flexible Delineator
- Arrow Board
- Work Zone

REVISIONS		ILLINOIS DEPARTMENT OF TRANSPORTATION
NAME	DATE	
		TRAFFIC MAINTENANCE STAGE II

SCALE: VERT. NA
HORIZ. 1"=25'
DATE

DRAWN BY
CHECKED BY