


F.A. RTE.	SECTION	COUNTY	TOTAL SHEETS	SHEET NO.
5	19B-2-D	STEPHENSON	57	57
STA. 60+00.00		TO STA. 61+00.00		
FED. ROAD DIST. NO.	ILLINOIS	FED. AID PROJECT		

FINAL SURVEY	SURVEYED	BY	DATE
NOTE BOOK NO.	PLOTTED		
	TEMPLATE		
	AREAS CHECKED		

ORIGINAL SURVEY	SURVEYED	BY	DATE
NOTE BOOK NO.	PLOTTED		
	TEMPLATE		
	AREAS CHECKED		

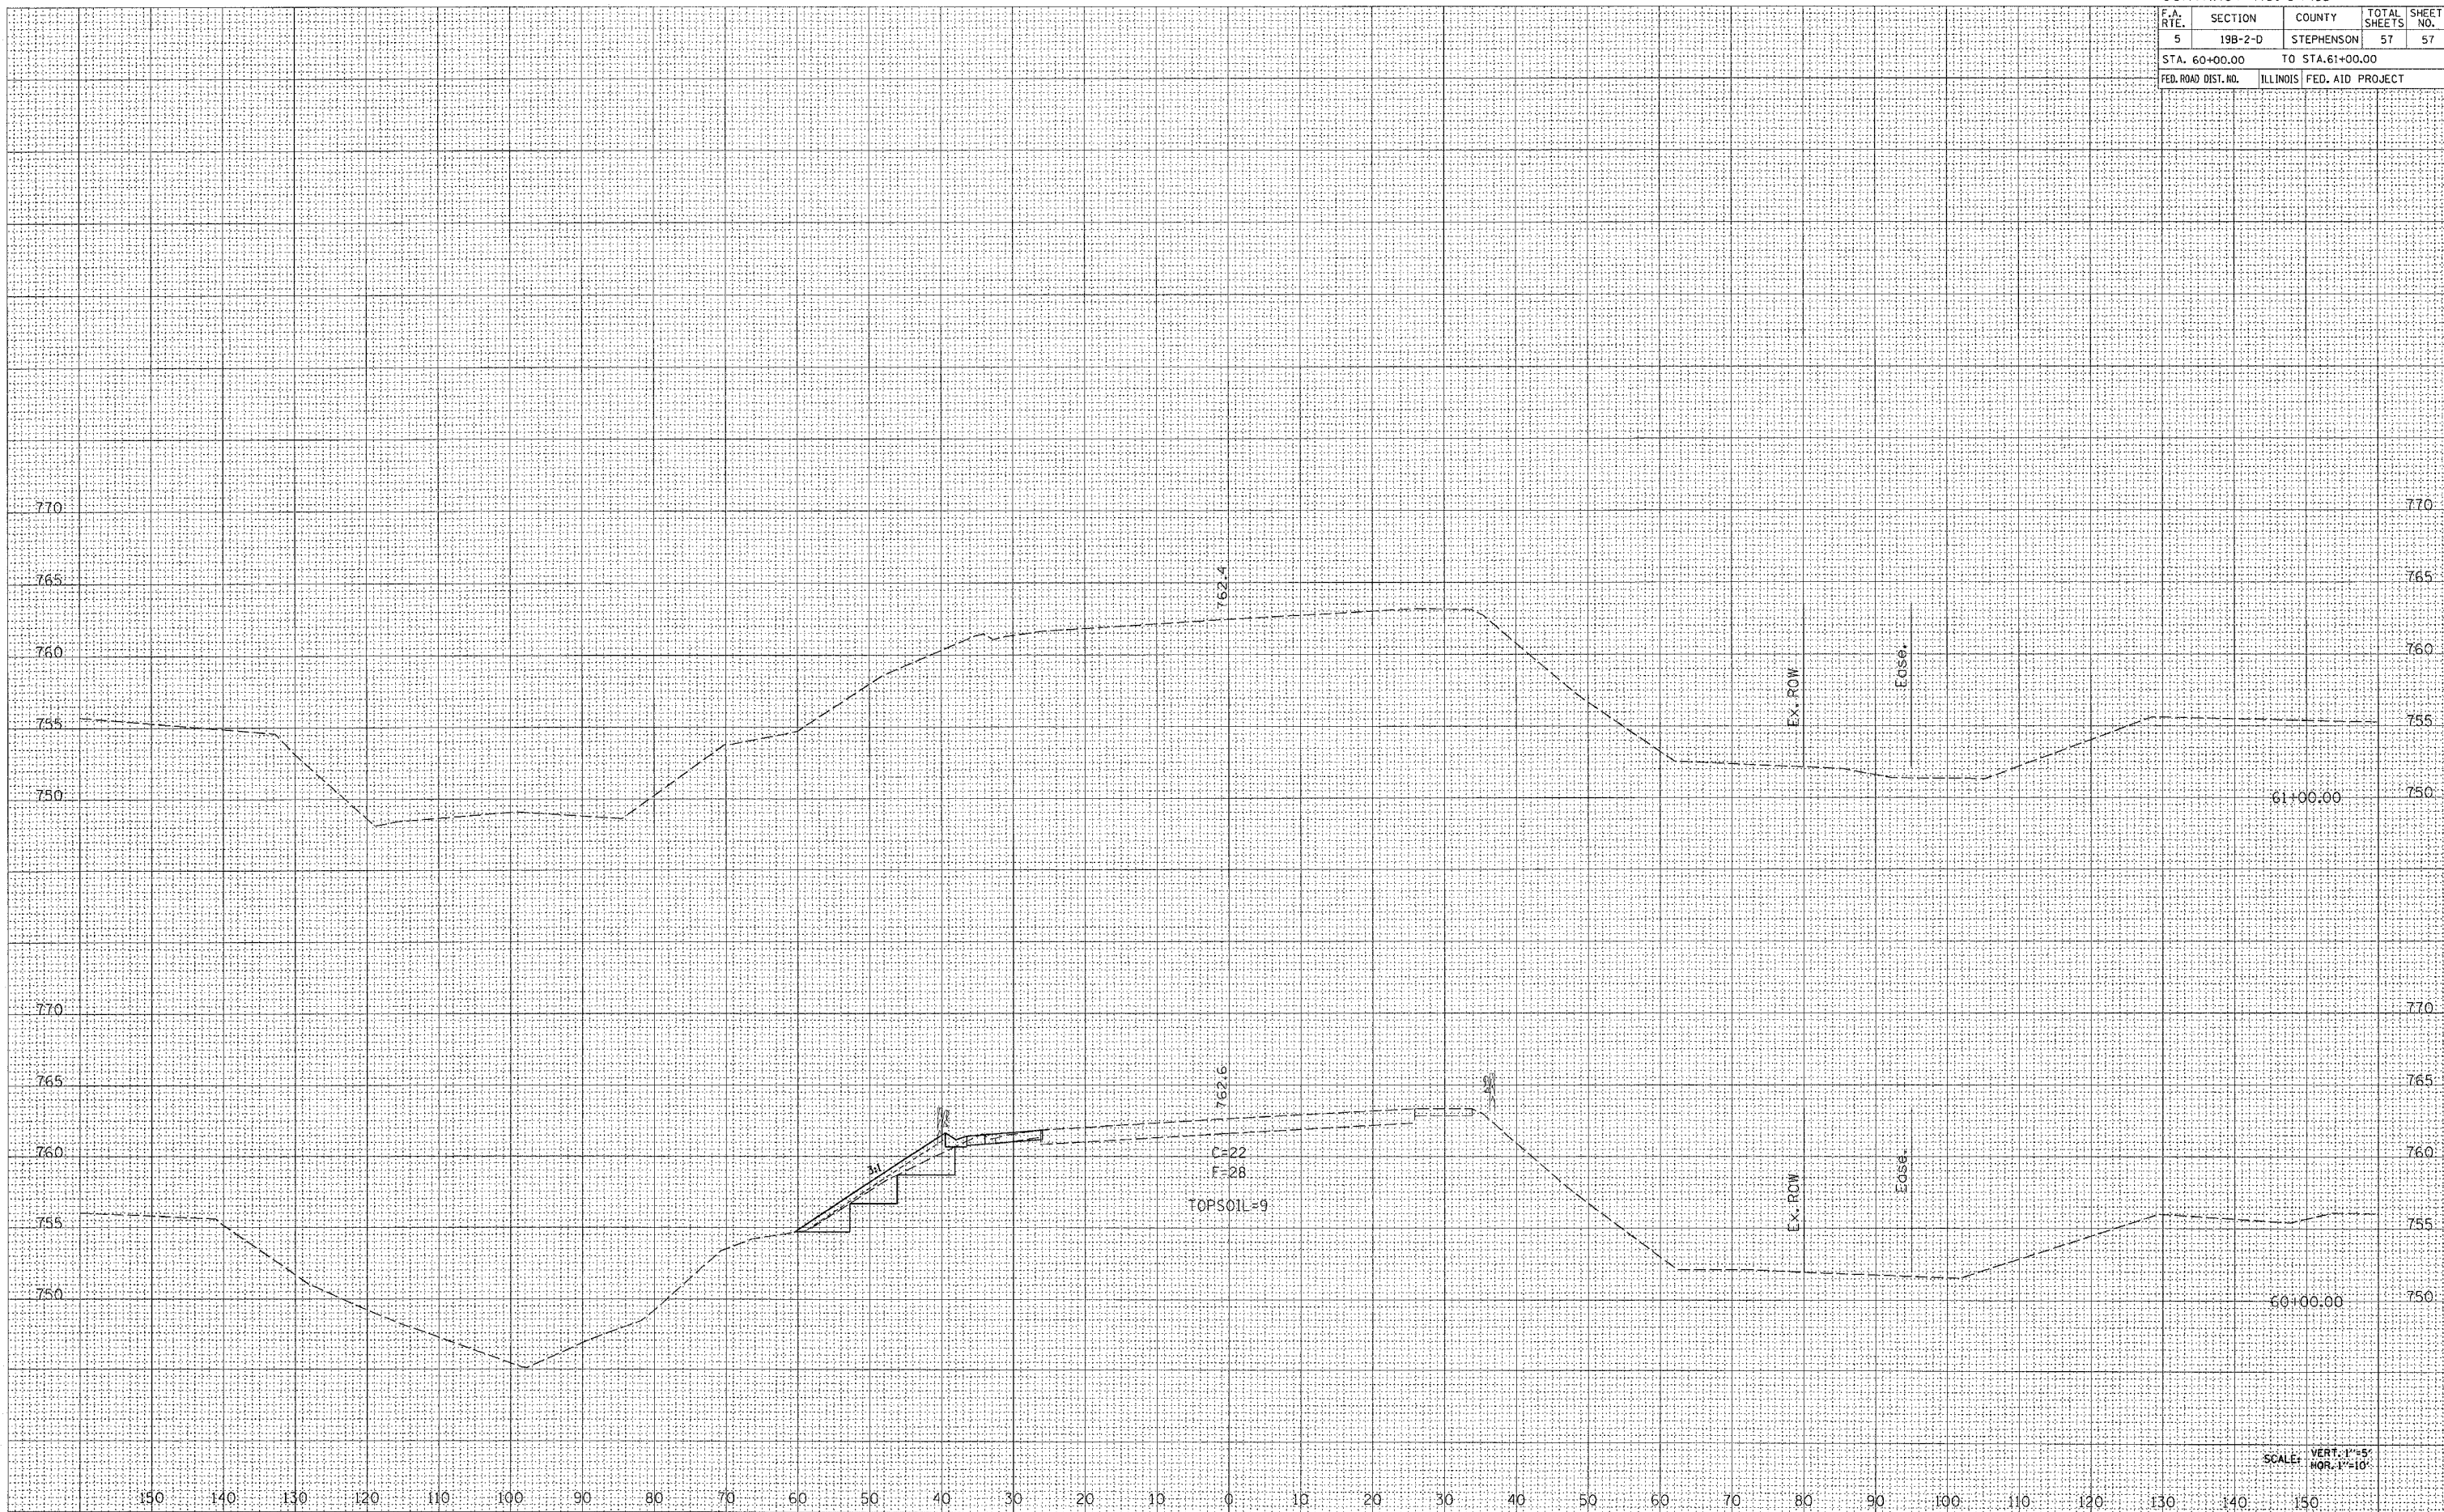

SCALE: VERT. 1"=5'
HOR. 1"=10'