


F.A.S. RTE	SECTION	COUNTY	TOTAL SHEETS	SHEET NO.
1197	105 BR-2	WHITESIDE	59	53
STA. 230+80.81		TO STA. 231+21.91		
FED. ROAD DIST. NO.	ILLINOIS	FED. AID PROJECT		CONTRACT 84421

BY	DATE
SURVEYED	
PLOTTED	
TEMPLATE	
NO. _____	
AREAS CHECKED	
AREAS CHECKED	
AREAS CHECKED	

BY	DATE
SURVEYED	
PLOTTED	
TEMPLATE	
NO. _____	
AREAS CHECKED	
AREAS CHECKED	
AREAS CHECKED	

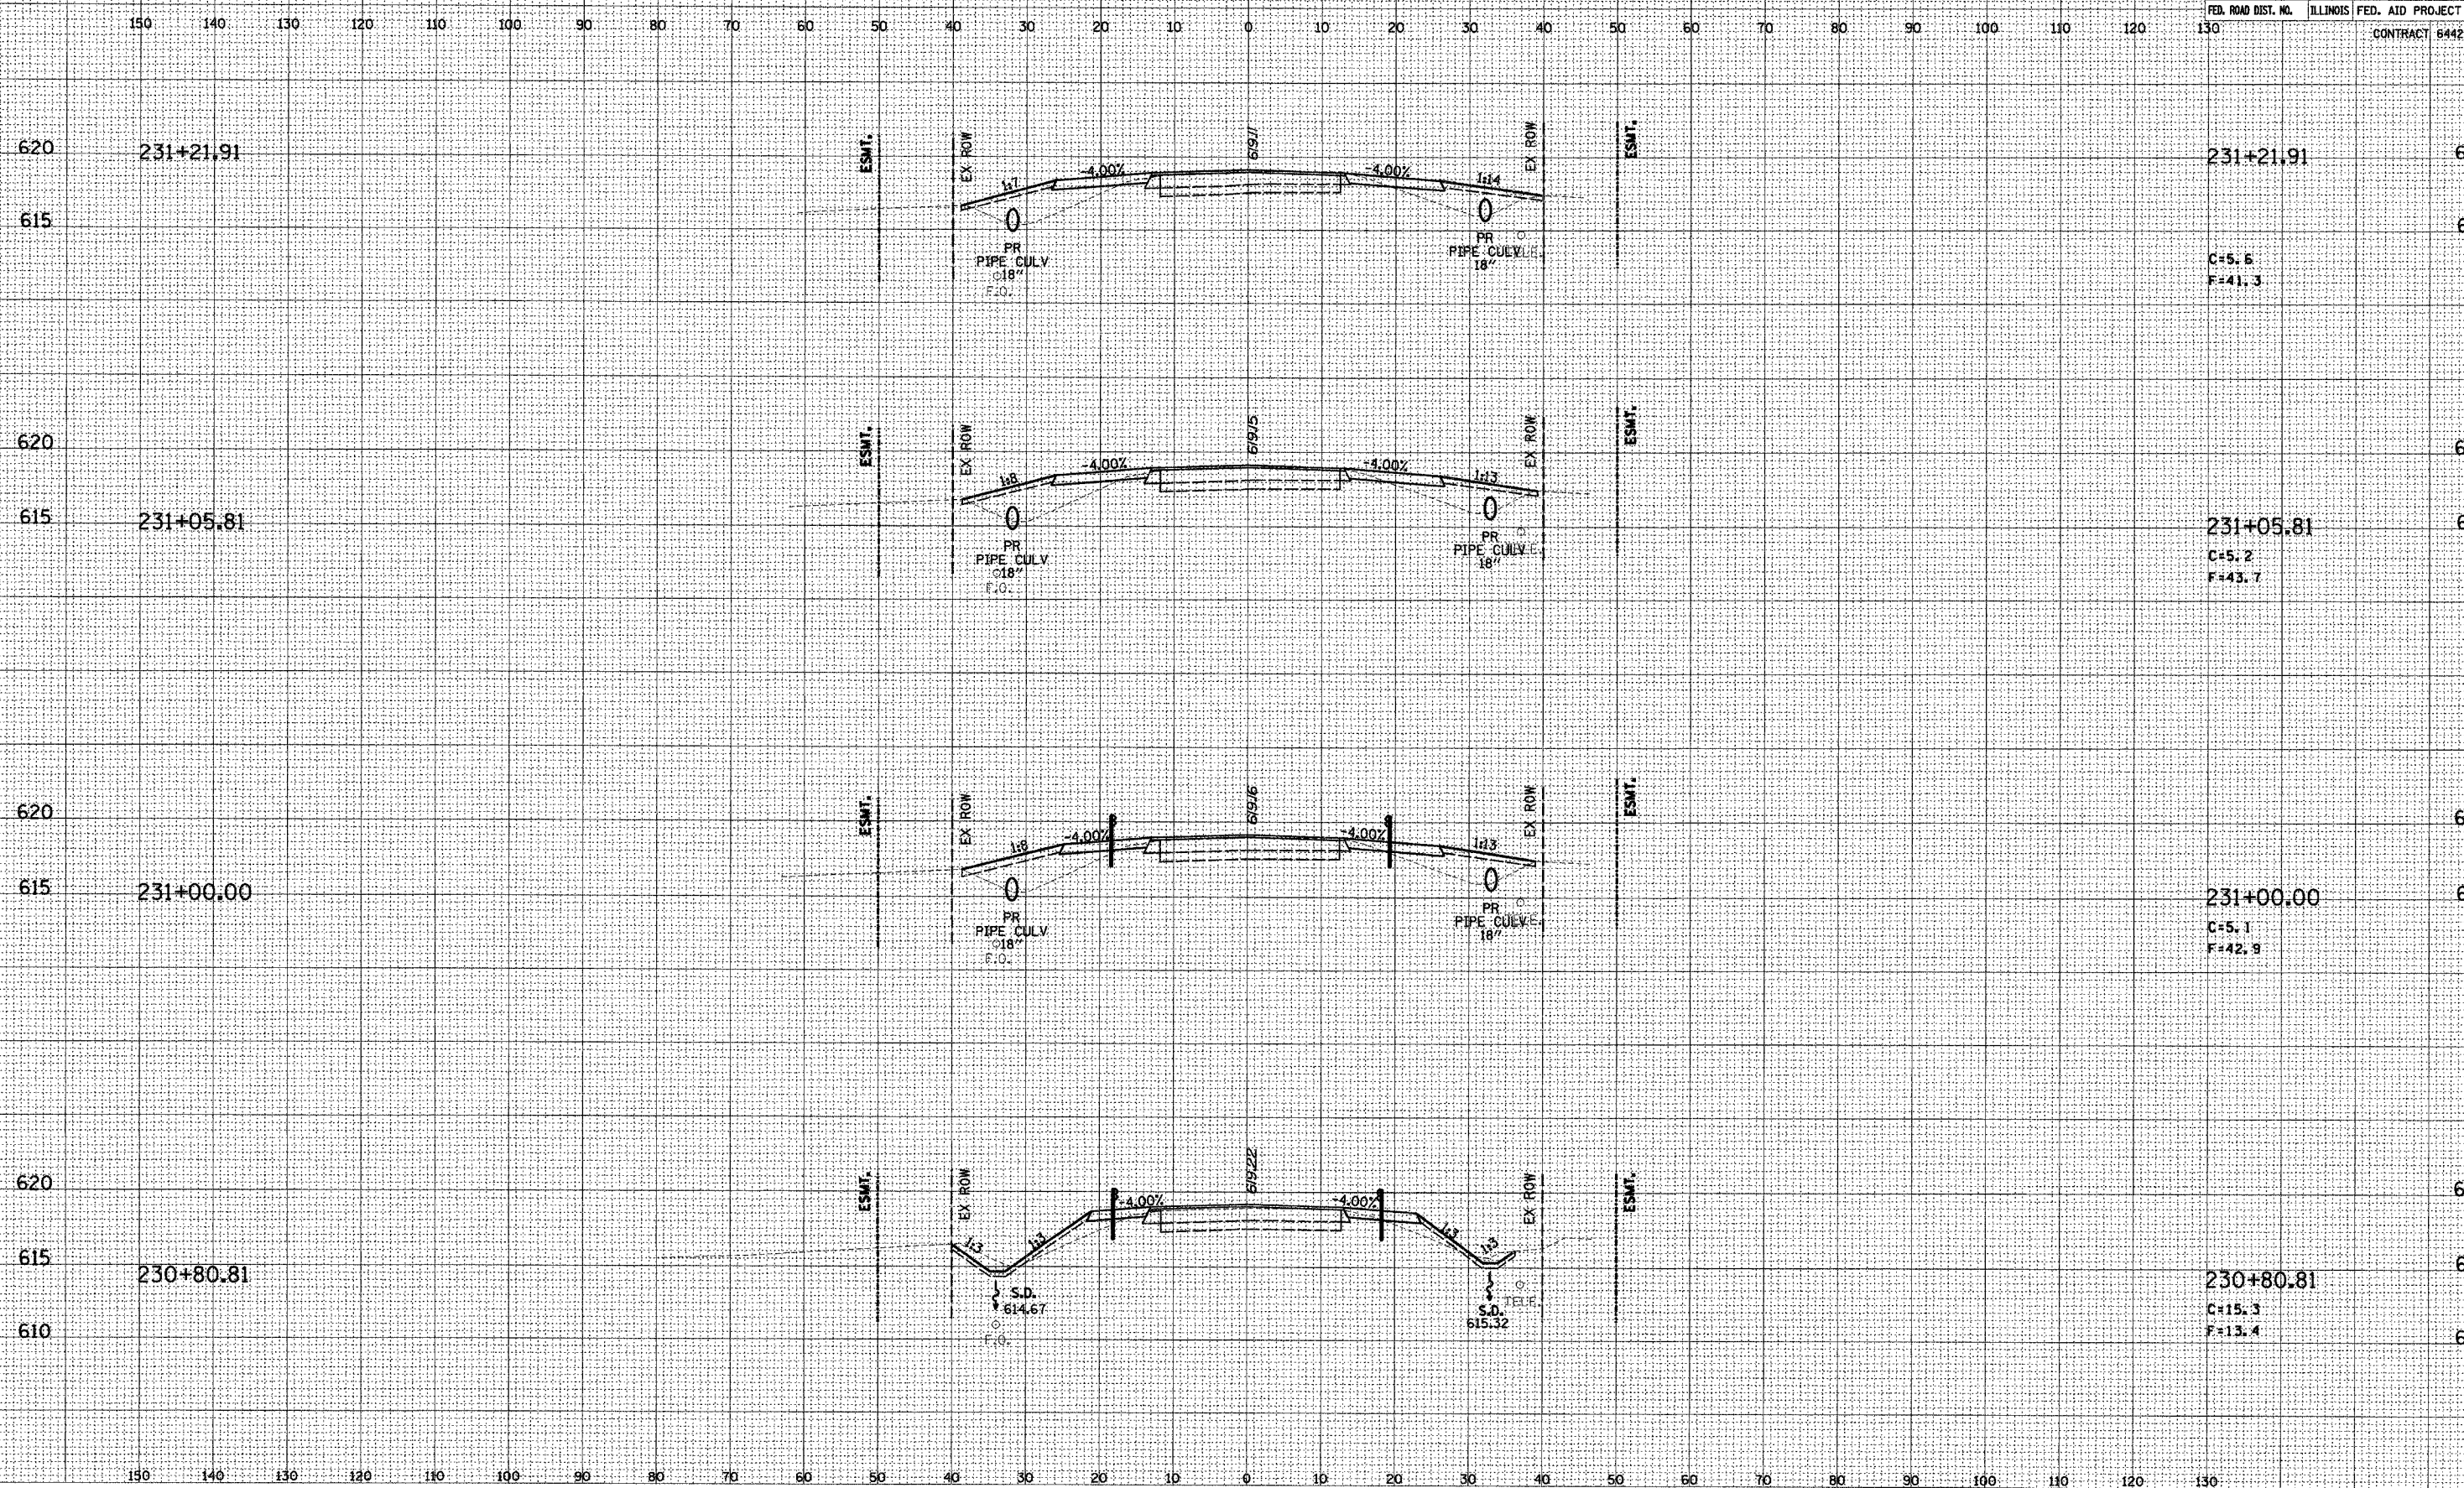

PLOT DATE: 11/5/2004 10:57:51 AM D05499AXM1.DGN

MOLINE ROAD STA 230+80.81 TO STA 231+21.91