


6442

F.A.S. RTE	SECTION	COUNTY	TOTAL SHEETS	SHEET NO.
1197	105-T	WHITESIDE	59	58
STA. 428+20.83 TO STA. 428+89.60				
FED. ROAD DIST. NO.			ILLINOIS	FED. AID PROJECT

FINAL SURVEY	SURVEYED	DATE
NO.	PLOTTED	
	TEMPLATE	
	AREAS CHECKED	

ORIGINAL SURVEY	SURVEYED	DATE
NO.	PLOTTED	
	TEMPLATE	
	AREAS CHECKED	

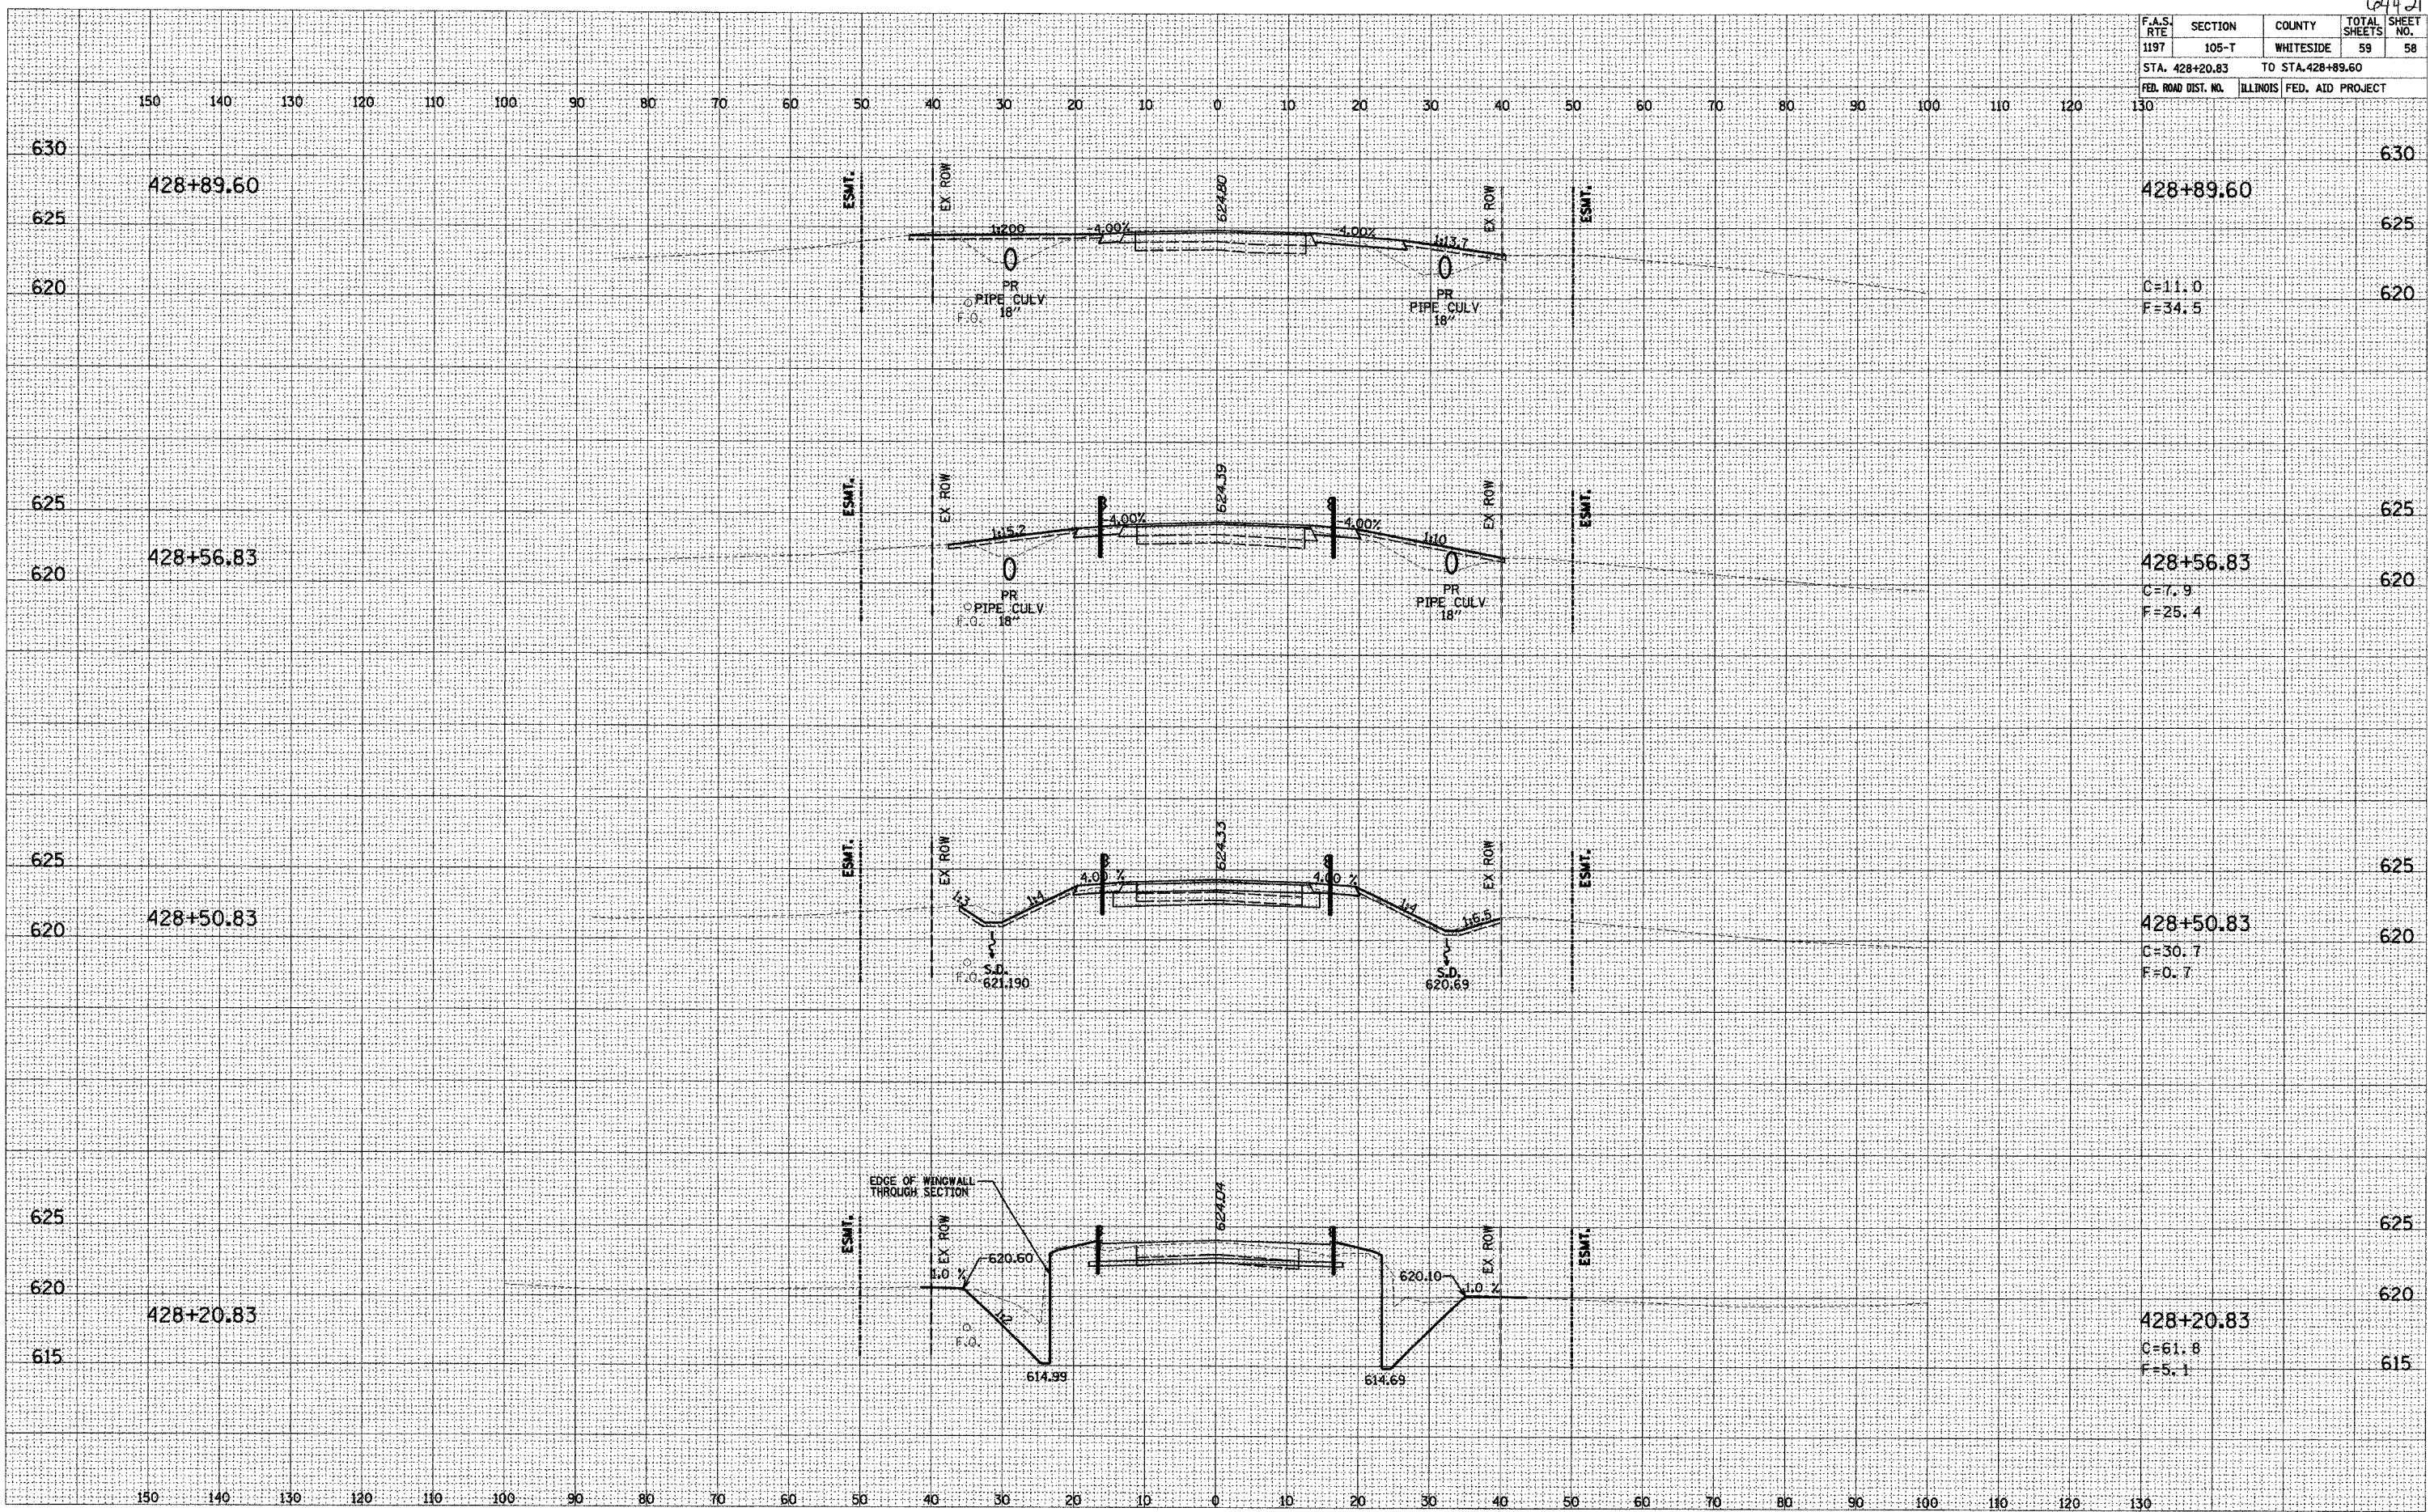

630	428+89.60	630
625		625
620	C=11.0 F=34.5	620
625		625
620	428+56.83	620
	C=7.9 F=25.4	
625		625
620	428+50.83	620
	C=30.7 F=0.7	
625		625
620	428+20.83	620
615	C=61.8 F=5.1	615