


F.A. RTE.	SECTION	COUNTY	TOTAL SHEETS	SHEET NO.
*	**	WINNEBAGO	317	6
STA.		TO STA.		
FED. ROAD DIST. NO.		ILLINOIS FED. AID PROJECT		

TYPICAL SECTIONS

STA. 2442+66.15 - 2443+33.87
 MEDIAN CROSSOVER
 I-39

* MATCH EXISTING SLOPES (1.25% MIN.)

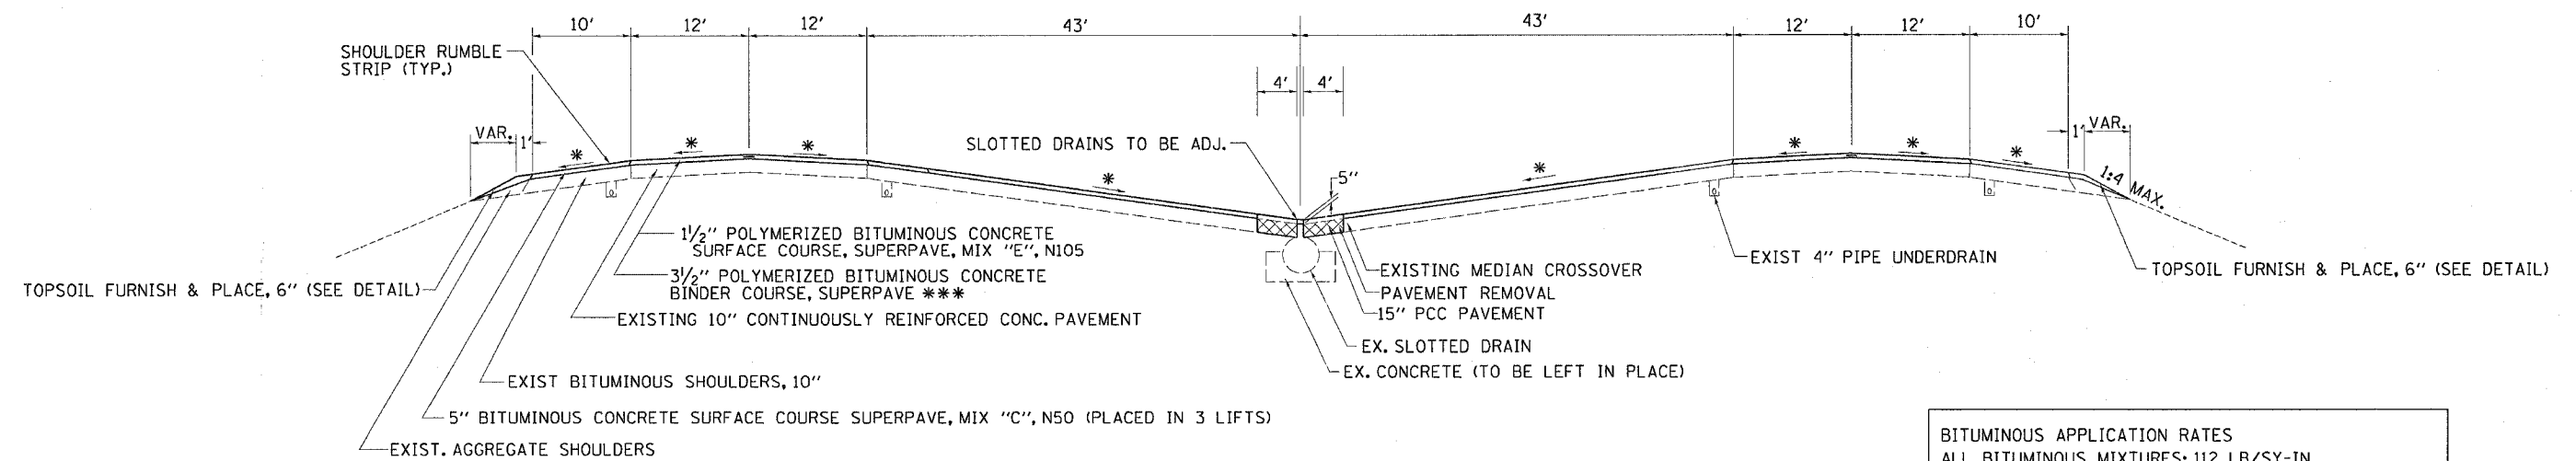

BITUMINOUS APPLICATION RATES
 ALL BITUMINOUS MIXTURES: 112 LB/SY-IN
 BITUMINOUS MATERIAL (PRIME COAT): 0.000286 TON/SY
 AGGREGATE (PRIME COAT): 0.0015 TON/SY

*** BOTTOM LIFT 2 1/4" IL-19.0, N105
 SECOND LIFT 1 1/4" IL-9.5, N105

FILE NAME = 64596
 LEVELS = ELEVATION
 PLOT SCALE = 1/4" = 1'-0"
 PLOT DATE = 11/13/2008 14:38:47 2805
 PLOT BY = c:\ypro\pca\212500\012500.dwg
 PLOT SCALE = 1/4" = 1'-0"