


| F.A. RTE. | SECTION | COUNTY | TOTAL SHEETS | SHEET NO. |
|---------------------|----------|------------------|--------------|-----------|
| * | ** | WINNEBAGO | 317 | 8 |
| STA. | TO STA. | | | |
| FED. ROAD DIST. NO. | ILLINOIS | FED. AID PROJECT | | |

TYPICAL SECTIONS

RAMP AD - STA. 53+70 TO STA. 98+07.38
 RAMP BD - STA. 25+00 TO STA. 89+90.99
 RAMP DA - STA. 60+00 TO STA. 91+49.17
 RAMP DB - STA. 31+00 TO STA. 72+14.51

SUPERELEVATED RAMP SECTION

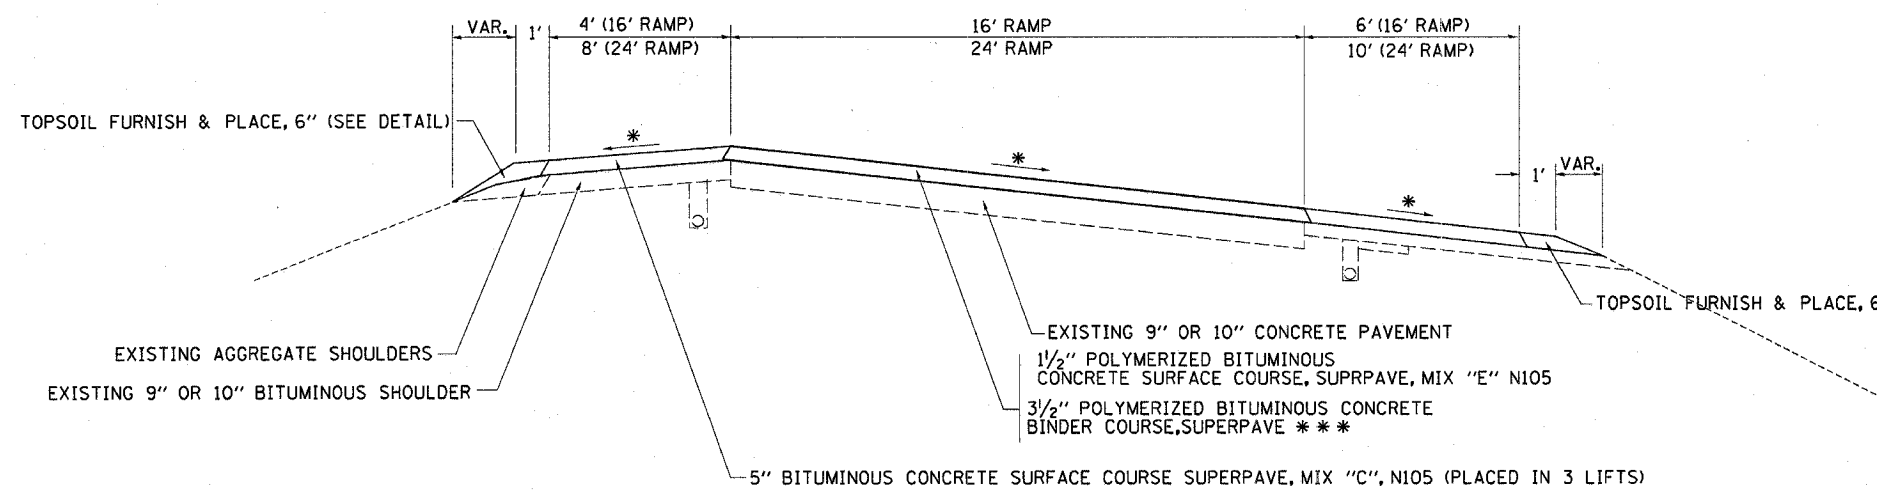


NOTE: LONGITUDINAL CENTER JOINT ON 24' WIDTH RAMPS.

- ** RAMP AD 9" CRCP STA. 53+70 TO STA. 63+88.40
 10" CRCP STA. 65+19 TO STA. 98+07.38
- RAMP DB 10" CRCP STA. 31+00 TO STA. 47+41.80
 9" CRCP STA. 48+95.20 TO STA. 68+14.50
 10" JPCC STA. 68+14.5 TO STA. 72+14.51
- RAMP BD 10" JPCC STA. 25+00 TO STA. 28+74.60
 9" CRCP STA. 28+74.60 TO STA. 65+88.40
 10" CRCP STA. 67+44.20 TO STA. 89+90.99

- * MATCH EXISTING SLOPES (1.25% MIN.)
- *** BOTTOM LIFT 2-1/4" IL-19.0, N105
 SECOND LIFT 1-1/4" IL-9.5, N105

TYPICAL RAMP SECTION

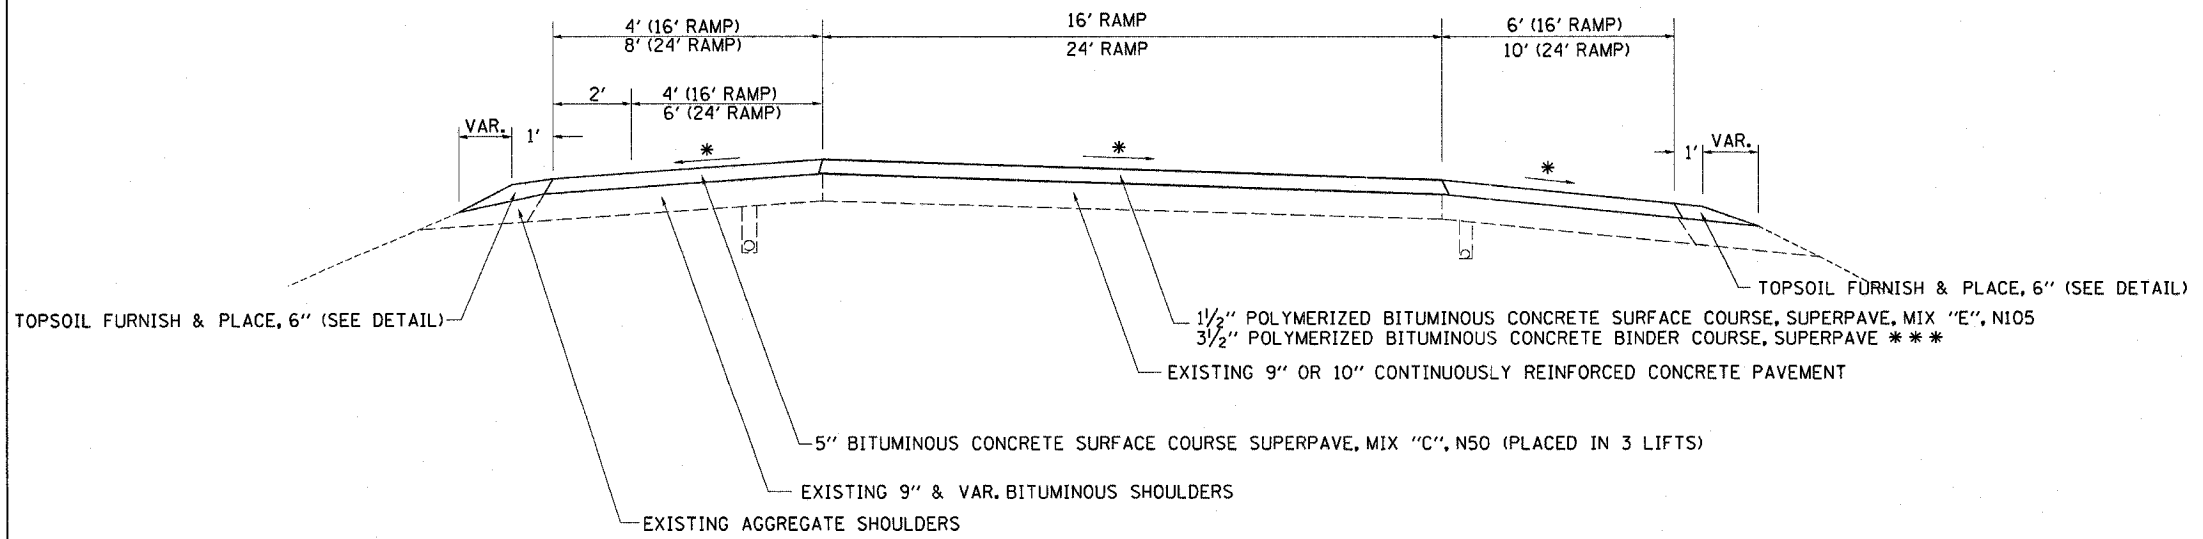

BITUMINOUS APPLICATION RATES
 ALL BITUMINOUS MIXTURES: 112 LB/SY-IN
 BITUMINOUS MATERIAL (PRIME COAT): 0.000286 TON/SY
 AGGREGATE (PRIME COAT): 0.0015 TON/SY

| REVISIONS | |
|-----------|------|
| NAME | DATE |
| | |
| | |
| | |
| | |
| | |
| | |
| | |
| | |
| | |
| | |

ILLINOIS DEPARTMENT OF TRANSPORTATION

SCALE: VERT. _____
 HORIZ. _____

DATE _____ DRAWN BY _____
 CHECKED BY _____

FILE NAME: *FILE*
 LEVEL: *LEVEL*
 PLOT DATE: 11/14/2008 11:23:00 AM
 PLOT BY: J. J. JONES
 PLOT SCALE: 1" = 30.0000' / IN.