


F.A. RTE.	SECTION	COUNTY	TOTAL SHEETS	SHEET NO.
*	**	WINNEBAGO	317	9
STA. TO STA.				
FED. ROAD DIST. NO.		ILLINOIS	FED. AID PROJECT	

# TYPICAL SECTIONS


STA 706+66 TO 719+58.46  
 STA 2571+66.20 TO 2736+06

NORMAL CROWN SECTION

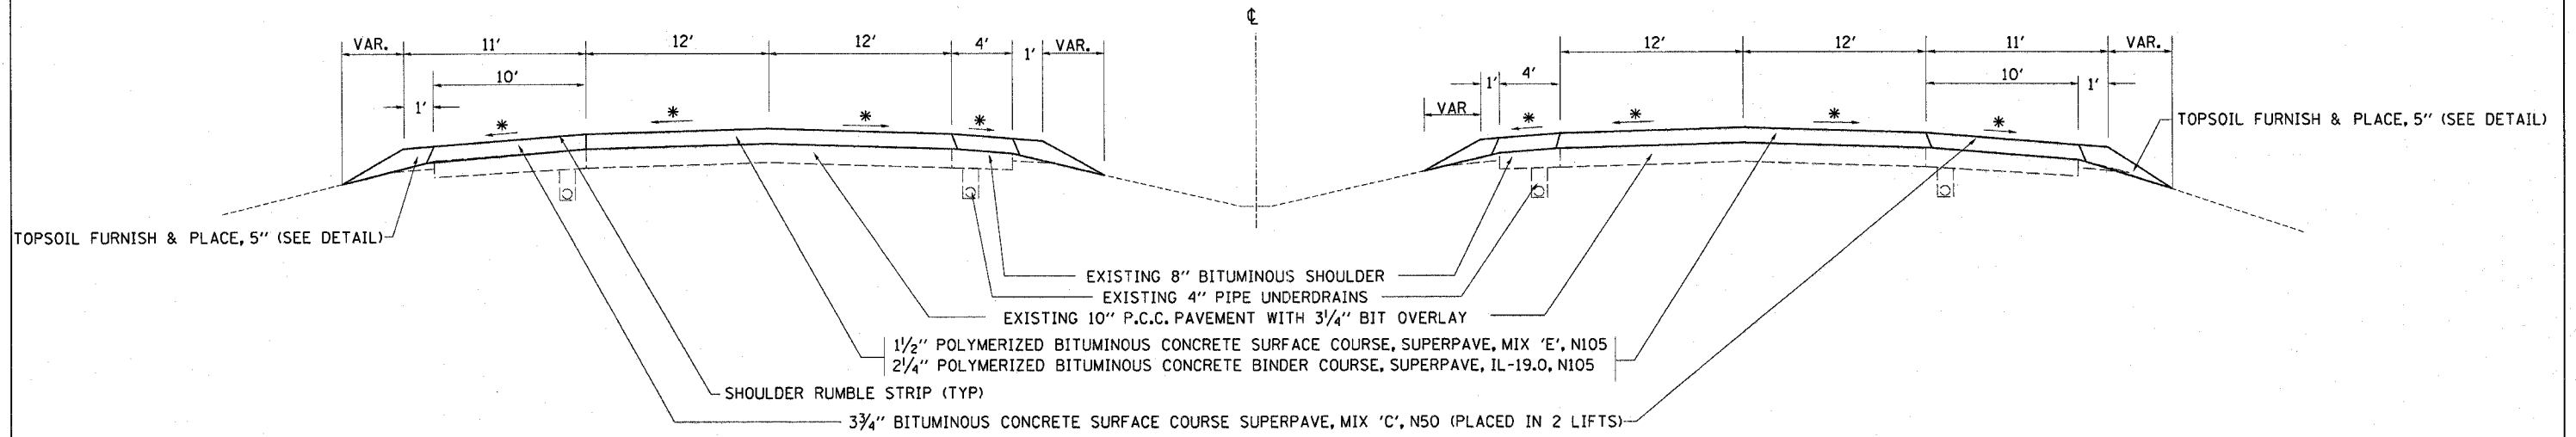

\* MATCH EXISTING SLOPES (1.25% MIN.)

SUPERELEVATED SECTION

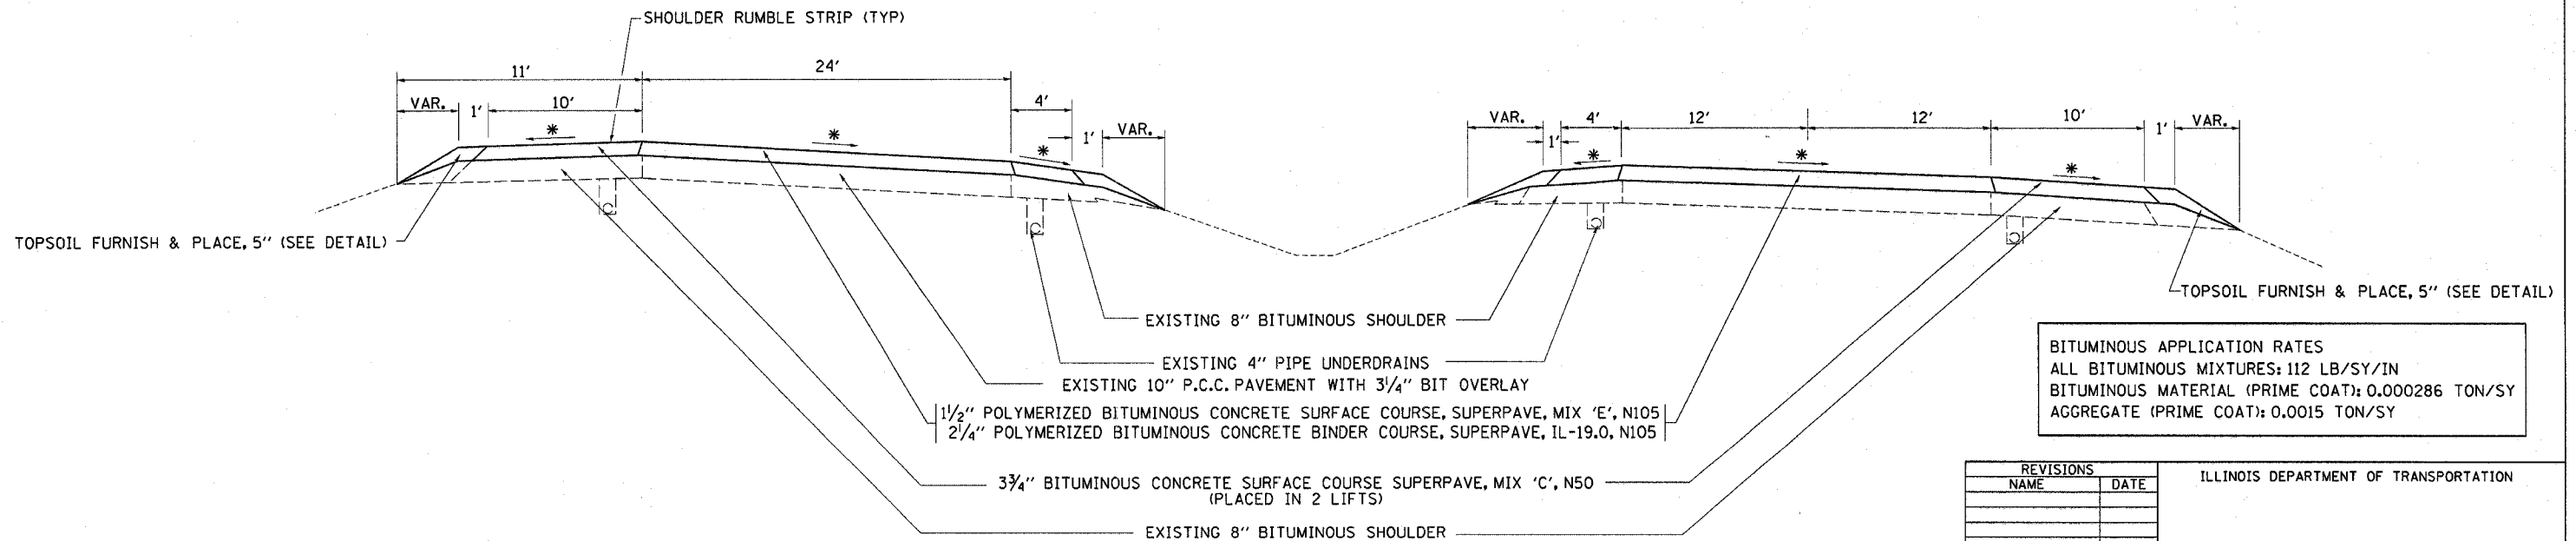

BITUMINOUS APPLICATION RATES  
 ALL BITUMINOUS MIXTURES: 112 LB/SY/IN  
 BITUMINOUS MATERIAL (PRIME COAT): 0.000286 TON/SY  
 AGGREGATE (PRIME COAT): 0.0015 TON/SY

REVISIONS	
NAME	DATE

ILLINOIS DEPARTMENT OF TRANSPORTATION  
 SCALE: VERT. HORIZ.  
 DATE  
 DRAWN BY  
 CHECKED BY

FILE NAME = #PLER  
 LENS = 1/4" = 1' (1/4" = 1')  
 PLOT DATE = 08/15/18 2084  
 PLOT DRIP/LOTT/DATE23 08/15/18 2084  
 REF = c:\projects\64596\12580\12580.dgn  
 PLOT SCALE = 50.0000 / IN