


F.A. RTE.	SECTION	COUNTY	TOTAL SHEETS	SHEET NO.
	**	WINNEBAGO	317	61
STA.		TO STA.		
FED. ROAD DIST. NO.		ILLINOIS	FED. AID PROJECT	

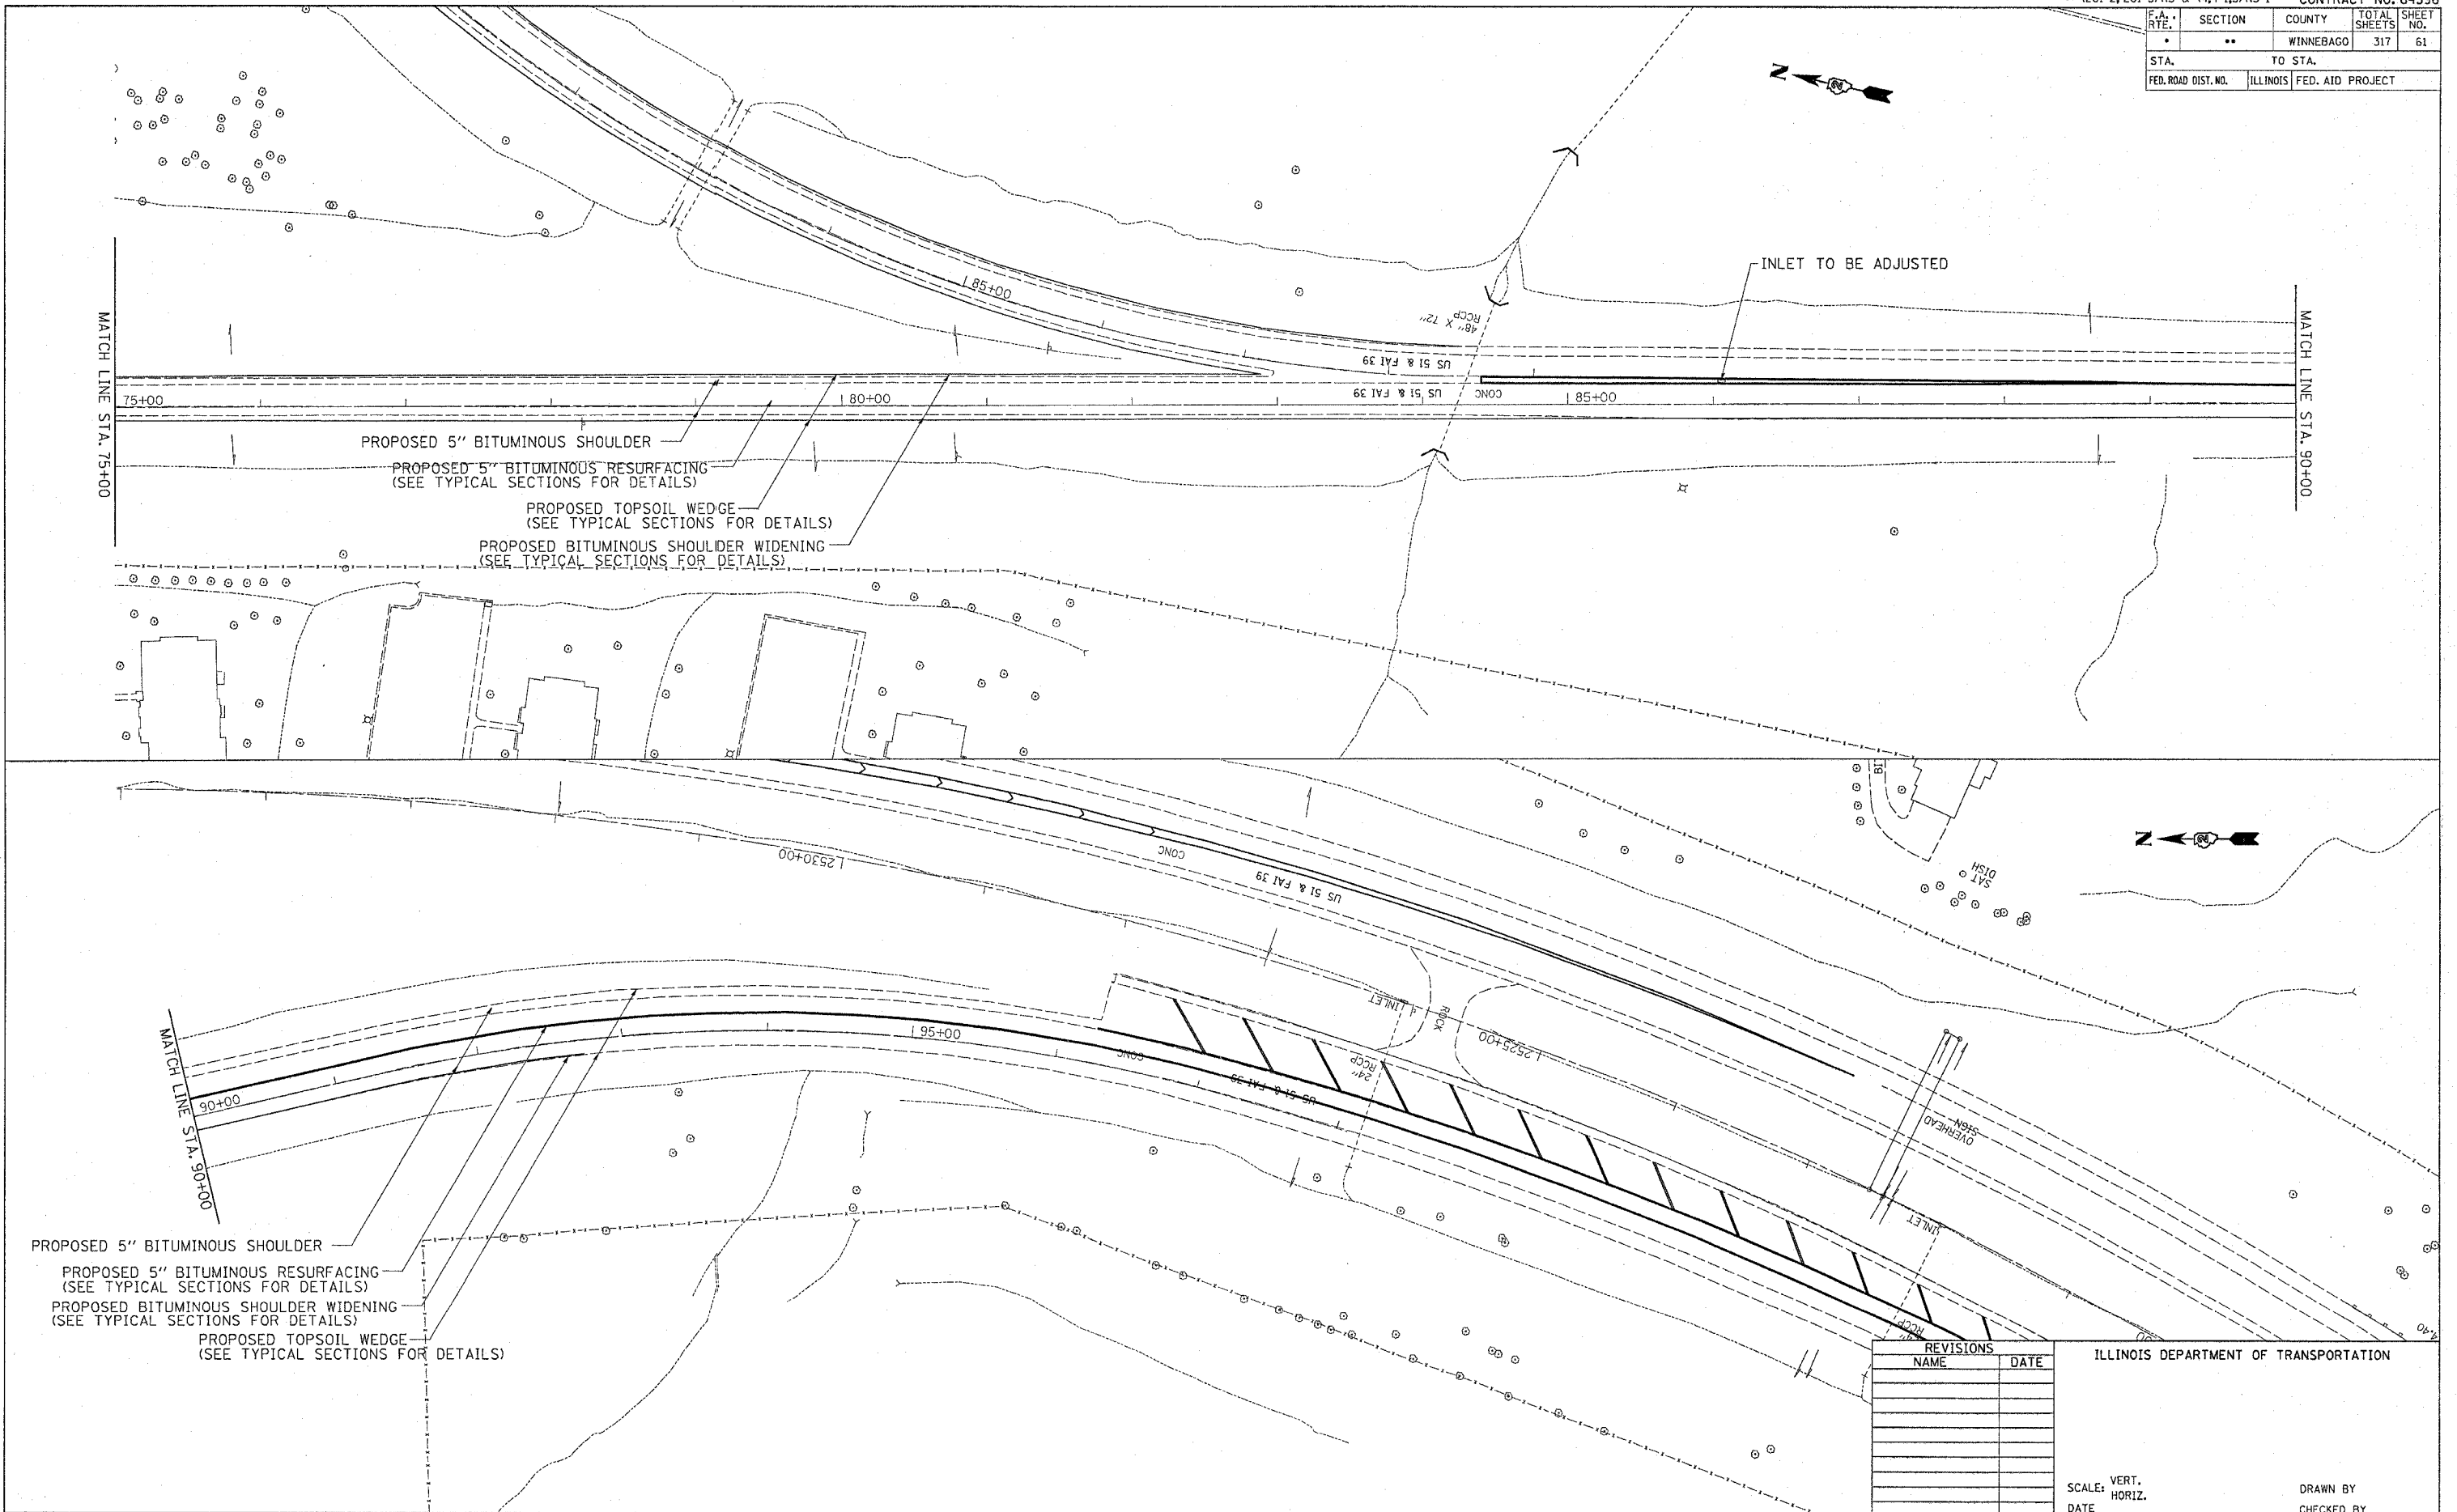

PROPOSED 5" BITUMINOUS SHOULDER
 PROPOSED 5" BITUMINOUS RESURFACING
 (SEE TYPICAL SECTIONS FOR DETAILS)
 PROPOSED TOPSOIL WEDGE
 (SEE TYPICAL SECTIONS FOR DETAILS)
 PROPOSED BITUMINOUS SHOULDER WIDENING
 (SEE TYPICAL SECTIONS FOR DETAILS)

PROPOSED 5" BITUMINOUS SHOULDER
 PROPOSED 5" BITUMINOUS RESURFACING
 (SEE TYPICAL SECTIONS FOR DETAILS)
 PROPOSED BITUMINOUS SHOULDER WIDENING
 (SEE TYPICAL SECTIONS FOR DETAILS)
 PROPOSED TOPSOIL WEDGE
 (SEE TYPICAL SECTIONS FOR DETAILS)

REVISIONS	
NAME	DATE

ILLINOIS DEPARTMENT OF TRANSPORTATION

SCALE: VERT. _____
 HORIZ. _____
 DATE _____
 DRAWN BY _____
 CHECKED BY _____

PLOT DATE = Fri Jan 07 07:40:46 2005
 FILE NAME = c:\pwork\64596\212500\212500.dwg
 PLOT SCALE = 3/8"=1'-0"