



F.A. RTE.	SECTION	COUNTY	TOTAL SHEETS	SHEET NO.
•	••	WINNEBAGO	317	72
STA. TO STA.				
FED. ROAD DIST. NO.	ILLINOIS	FED. AID PROJECT		

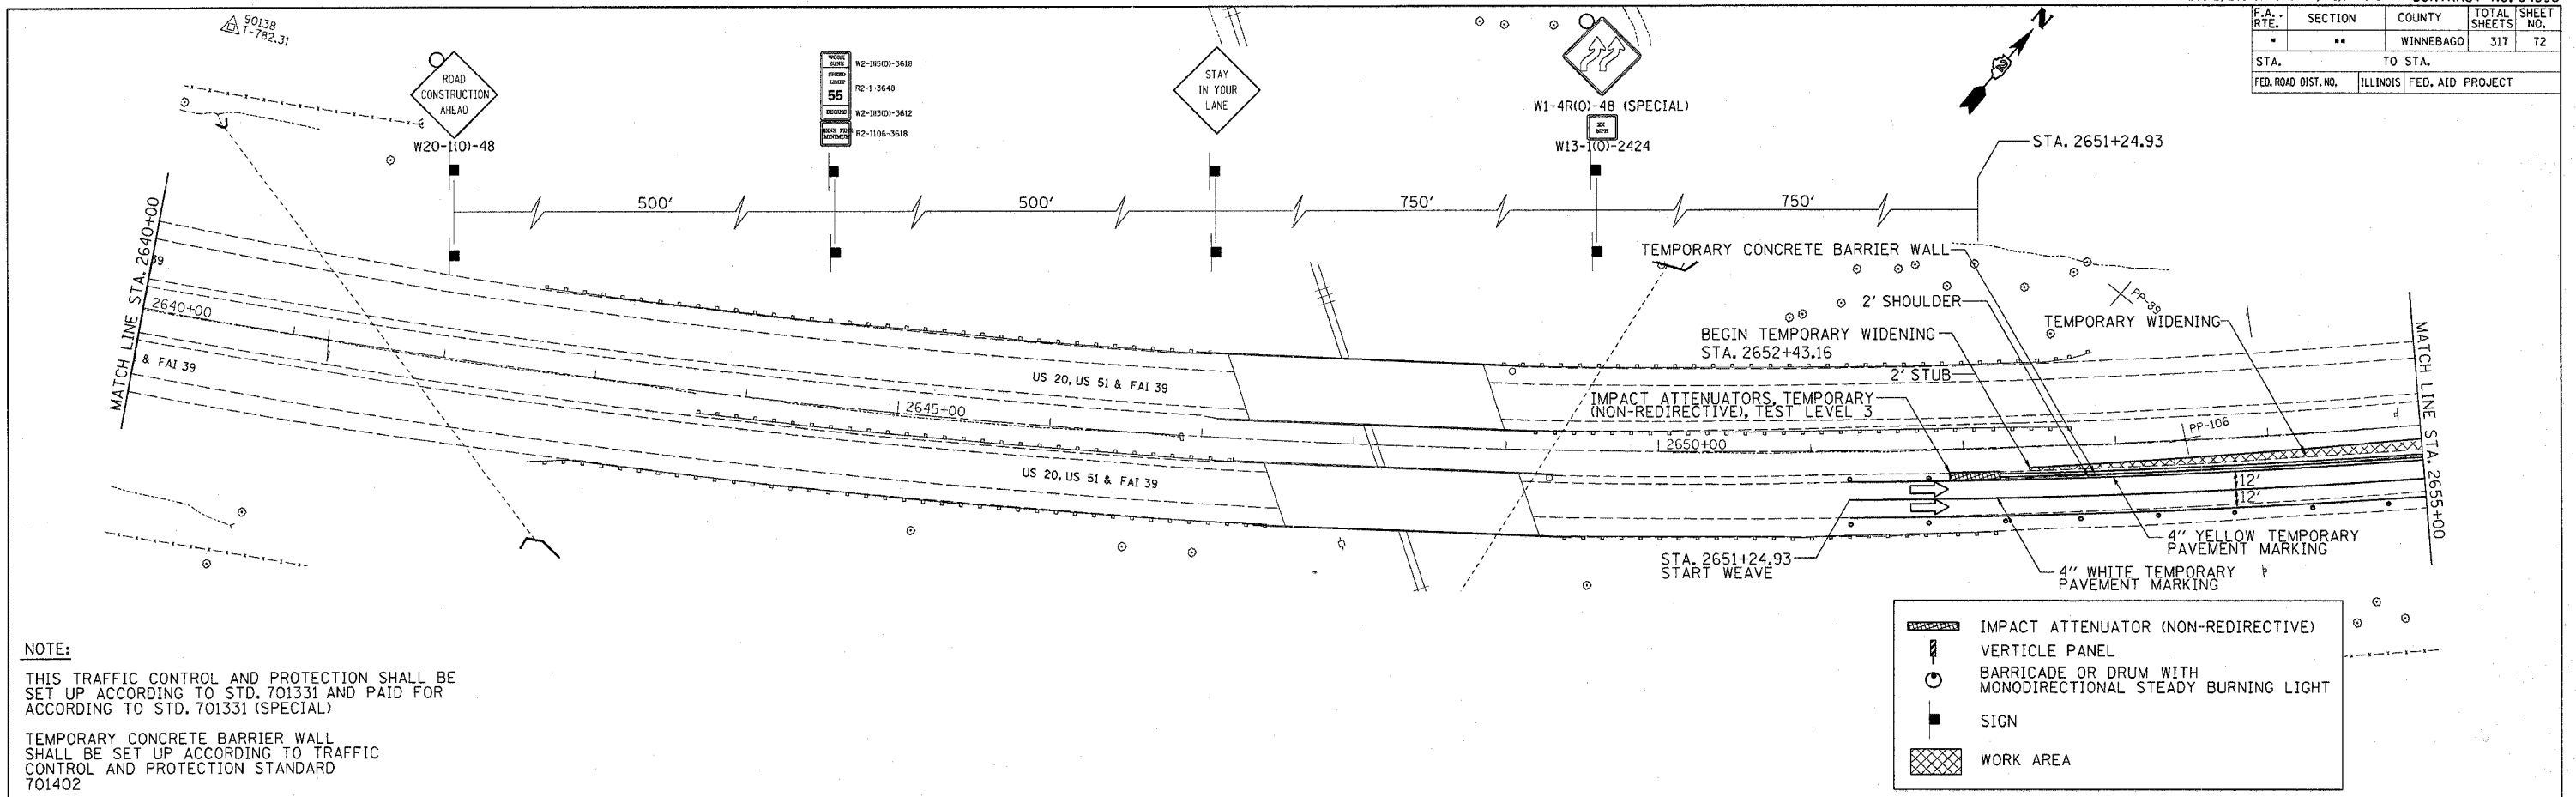

**NOTE:**  
 THIS TRAFFIC CONTROL AND PROTECTION SHALL BE SET UP ACCORDING TO STD. 701331 AND PAID FOR ACCORDING TO STD. 701331 (SPECIAL)  
 TEMPORARY CONCRETE BARRIER WALL SHALL BE SET UP ACCORDING TO TRAFFIC CONTROL AND PROTECTION STANDARD 701402

	IMPACT ATTENUATOR (NON-REDIRECTIVE)
	VERTICLE PANEL
	BARRICADE OR DRUM WITH MONODIRECTIONAL STEADY BURNING LIGHT
	SIGN
	WORK AREA

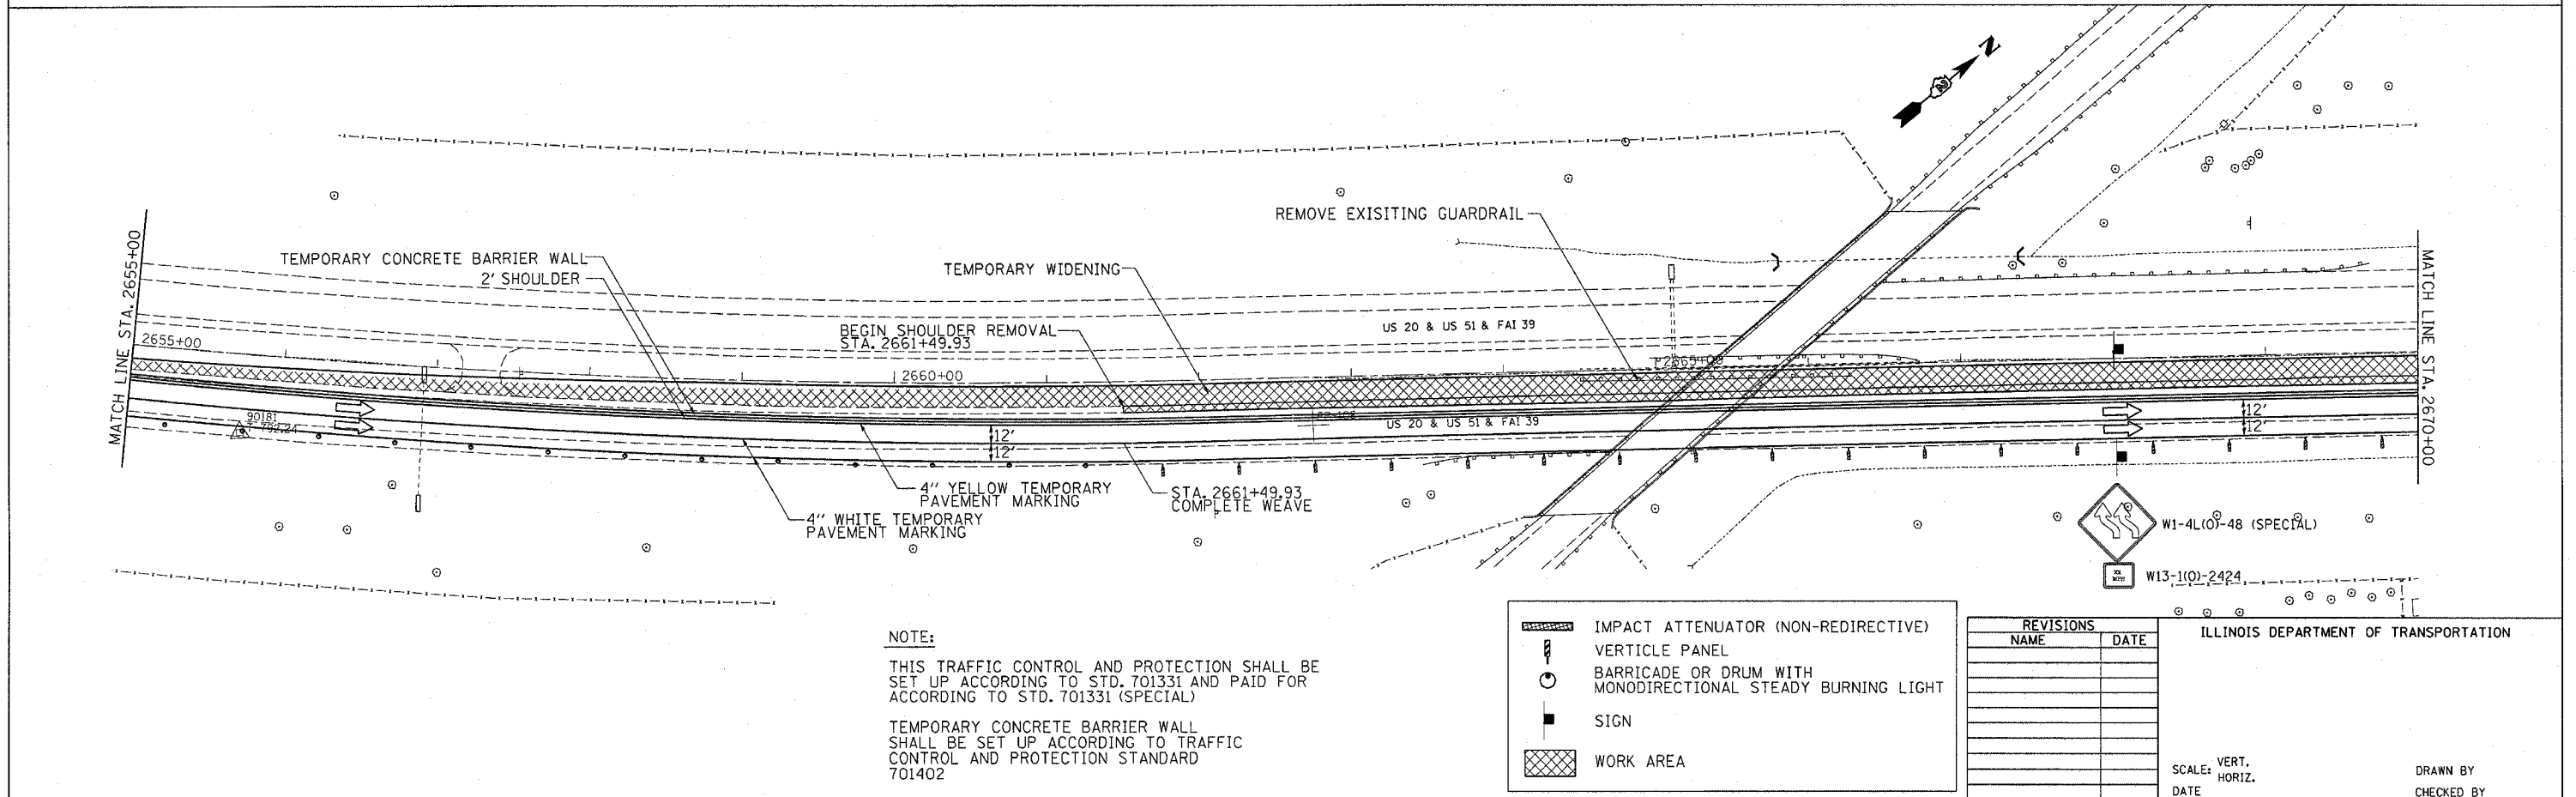

**NOTE:**  
 THIS TRAFFIC CONTROL AND PROTECTION SHALL BE SET UP ACCORDING TO STD. 701331 AND PAID FOR ACCORDING TO STD. 701331 (SPECIAL)  
 TEMPORARY CONCRETE BARRIER WALL SHALL BE SET UP ACCORDING TO TRAFFIC CONTROL AND PROTECTION STANDARD 701402

	IMPACT ATTENUATOR (NON-REDIRECTIVE)
	VERTICLE PANEL
	BARRICADE OR DRUM WITH MONODIRECTIONAL STEADY BURNING LIGHT
	SIGN
	WORK AREA

REVISIONS	
NAME	DATE

ILLINOIS DEPARTMENT OF TRANSPORTATION  
 SCALE: VERT. \_\_\_\_\_  
 HORIZ. \_\_\_\_\_  
 DATE \_\_\_\_\_  
 DRAWN BY \_\_\_\_\_  
 CHECKED BY \_\_\_\_\_

PLOT DATE = Thu Dec 23 09:54:18 2004  
 FILE NAME = c:\projects\p212588\dl2588a\p1.dgn  
 PLOT SCALE = 50.0000' / 1" IN.