
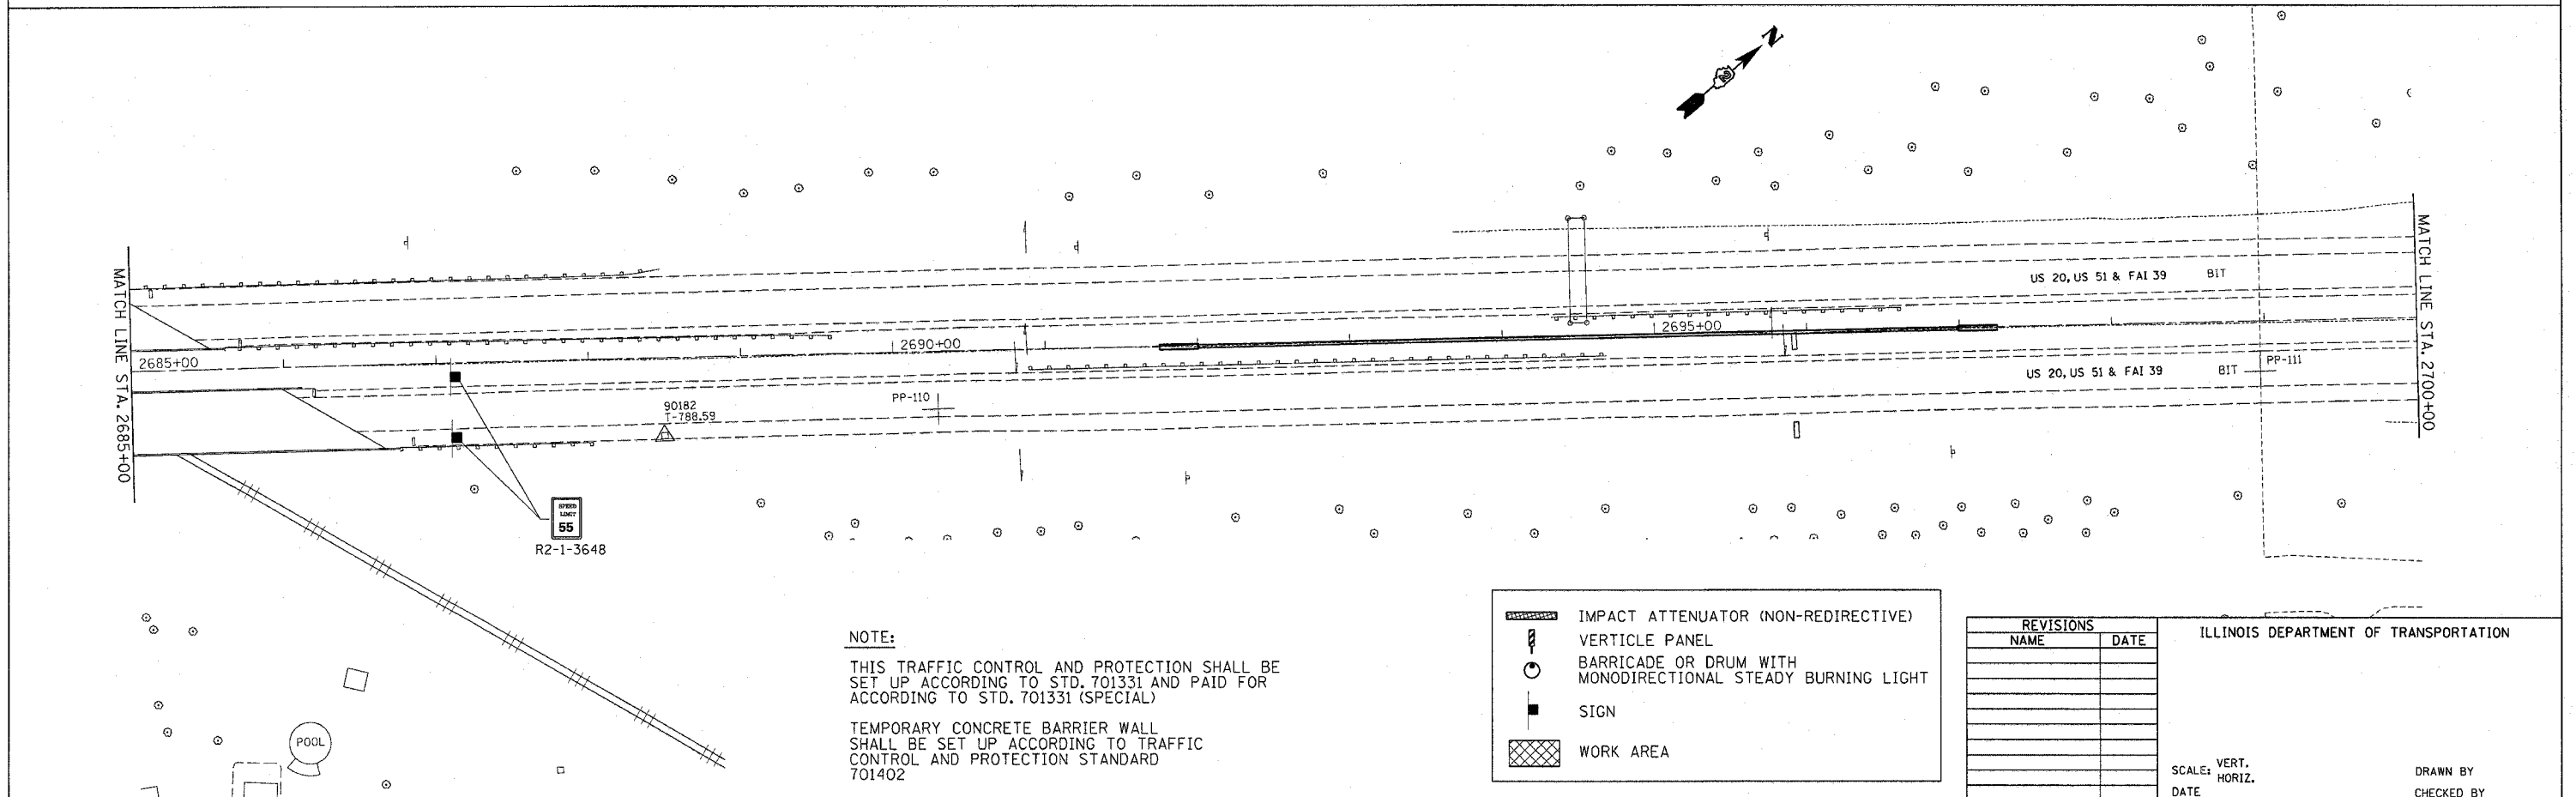


F.A. RTE.	SECTION	COUNTY	TOTAL SHEETS	SHEET NO.
••	••	WINNEBAGO	317	73
STA.		TO STA.		
FED. ROAD DIST. NO.		ILLINOIS FED. AID PROJECT		

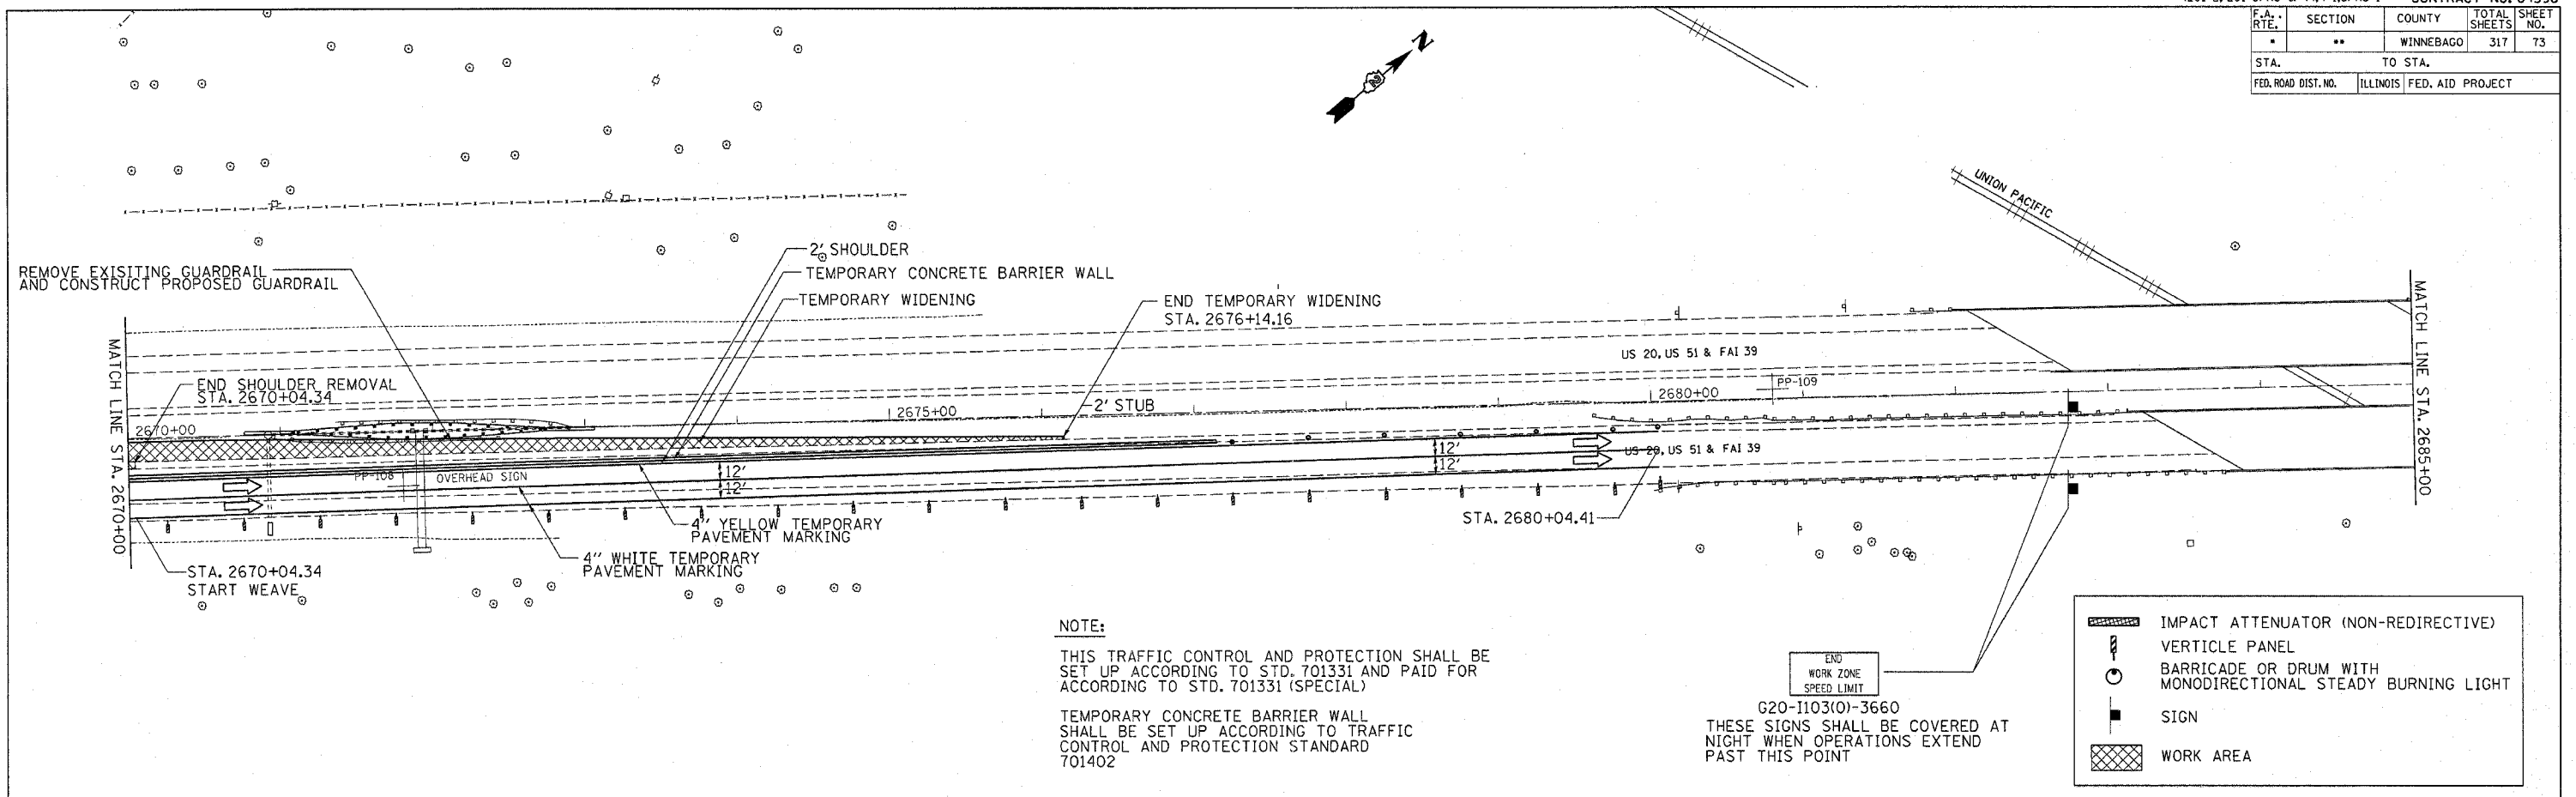

PLOT DATE = Thu Dec 23 09:54:43 2004  
 FILE NAME = c:\projects\212500\212500.dwg  
 PLOT SCALE = 50.000000 / 1 IN.

REVISIONS	
NAME	DATE

ILLINOIS DEPARTMENT OF TRANSPORTATION

SCALE: VERT. \_\_\_\_\_  
 HORIZ. \_\_\_\_\_  
 DATE \_\_\_\_\_

DRAWN BY \_\_\_\_\_  
 CHECKED BY \_\_\_\_\_