



| F.A. RTE.           | SECTION  | COUNTY    | TOTAL SHEETS     | SHEET NO. |
|---------------------|----------|-----------|------------------|-----------|
| **                  | **       | WINNEBAGO | 317              | 75        |
| STA.                |          | TO STA.   |                  |           |
| FED. ROAD DIST. NO. | ILLINOIS |           | FED. AID PROJECT |           |

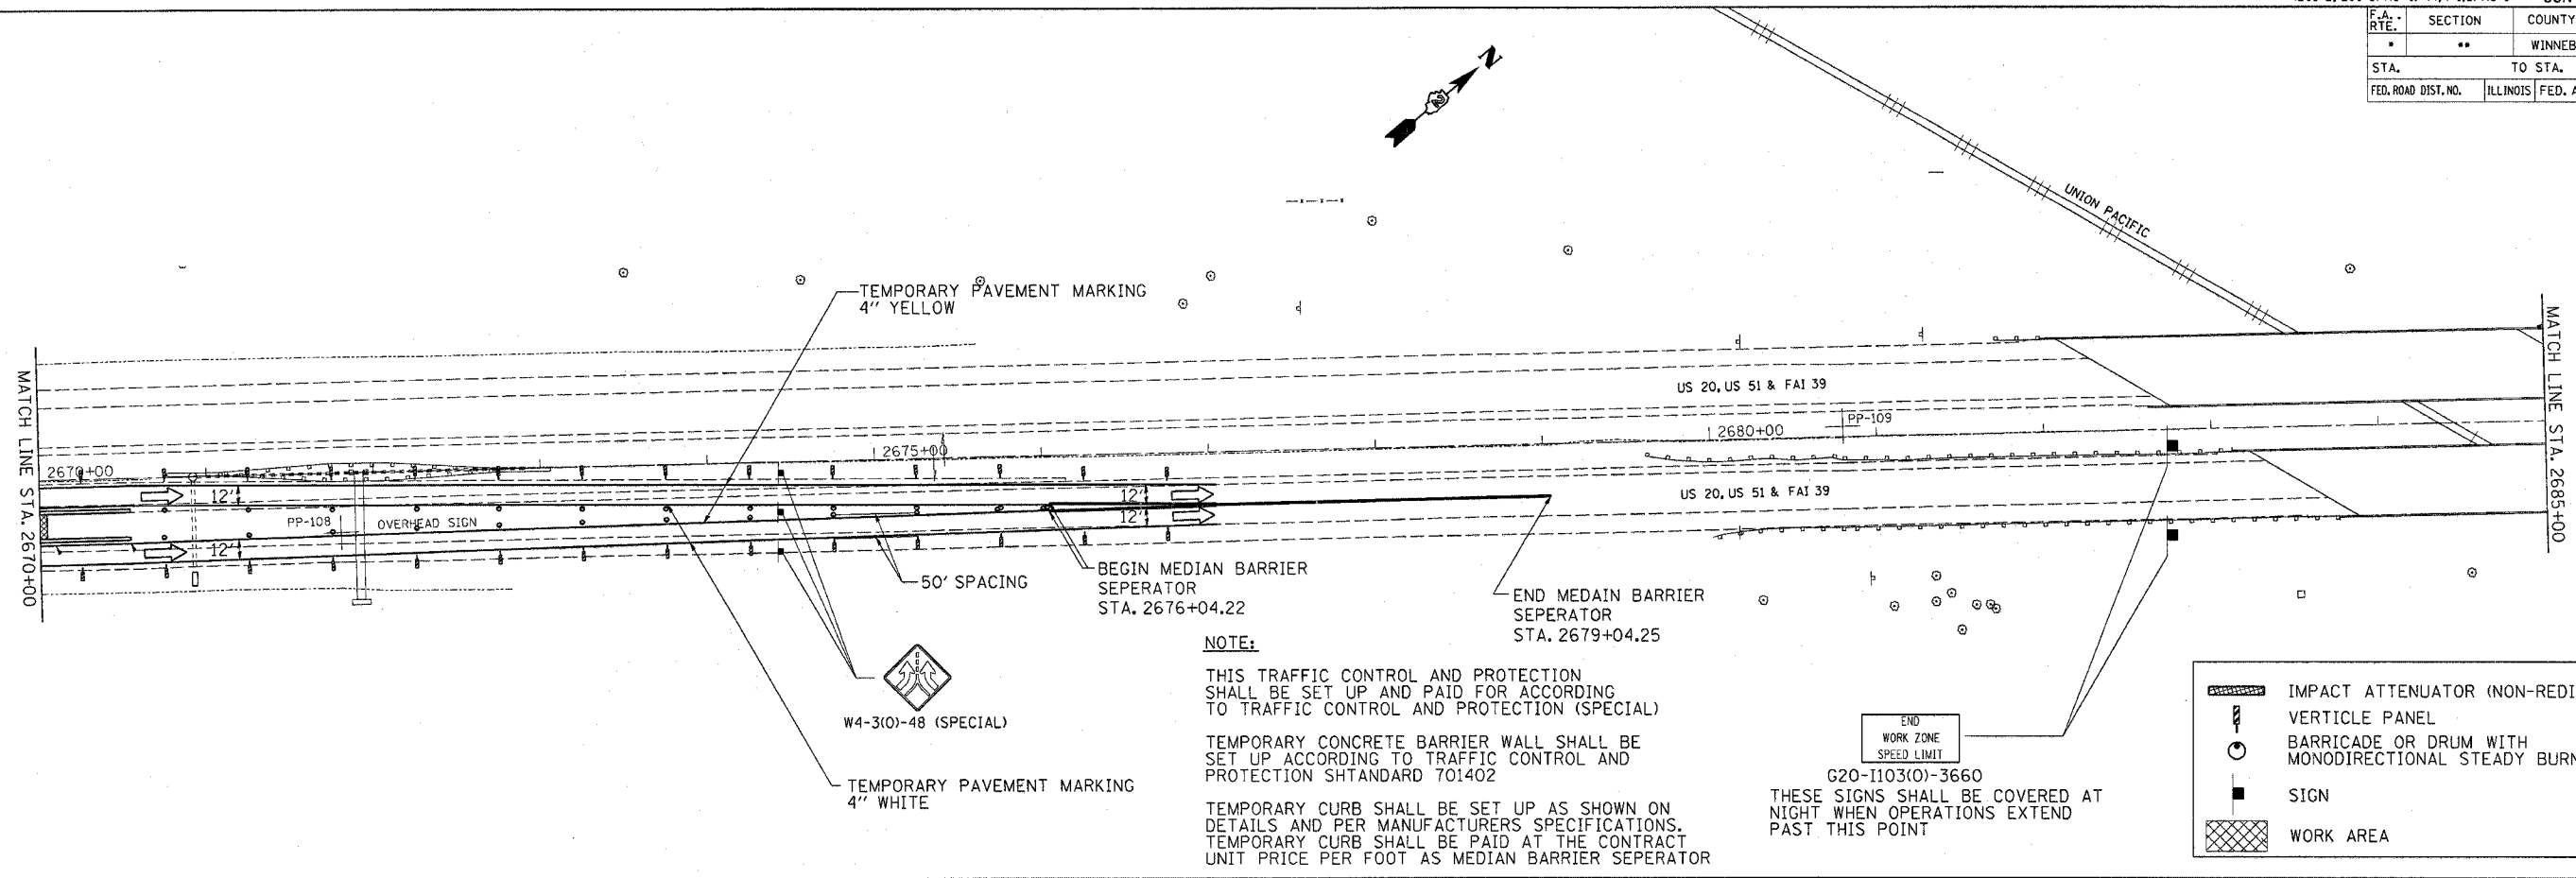

**NOTE:**  
 THIS TRAFFIC CONTROL AND PROTECTION SHALL BE SET UP AND PAID FOR ACCORDING TO TRAFFIC CONTROL AND PROTECTION (SPECIAL)  
 TEMPORARY CONCRETE BARRIER WALL SHALL BE SET UP ACCORDING TO TRAFFIC CONTROL AND PROTECTION SHTANDARD 701402  
 TEMPORARY CURB SHALL BE SET UP AS SHOWN ON DETAILS AND PER MANUFACTURERS SPECIFICATIONS. TEMPORARY CURB SHALL BE PAID AT THE CONTRACT UNIT PRICE PER FOOT AS MEDIAN BARRIER SEPERATOR

|  |                                                             |
|--|-------------------------------------------------------------|
|  | IMPACT ATTENUATOR (NON-REDIRECTIVE)                         |
|  | VERTICLE PANEL                                              |
|  | BARRICADE OR DRUM WITH MONODIRECTIONAL STEADY BURNING LIGHT |
|  | SIGN                                                        |
|  | WORK AREA                                                   |

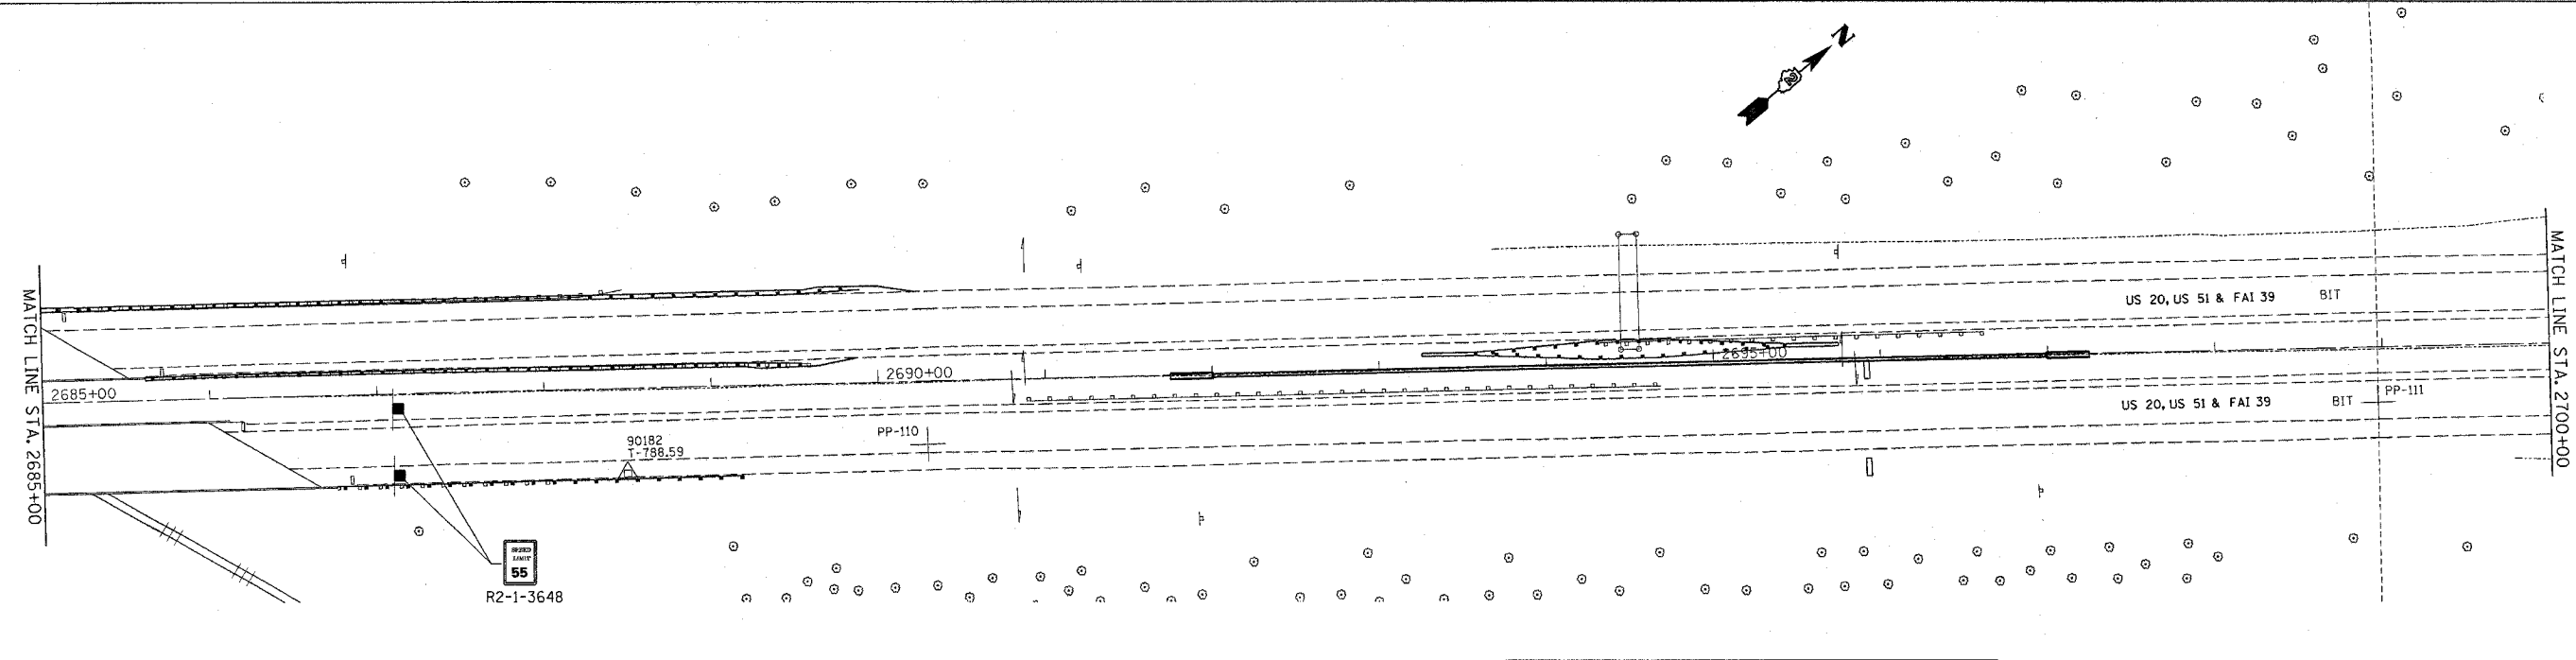

**NOTE:**  
 THIS TRAFFIC CONTROL AND PROTECTION SHALL BE SET UP AND PAID FOR ACCORDING TO TRAFFIC CONTROL AND PROTECTION (SPECIAL)  
 TEMPORARY CONCRETE BARRIER WALL SHALL BE SET UP ACCORDING TO TRAFFIC CONTROL AND PROTECTION SHTANDARD 701402  
 TEMPORARY CURB SHALL BE SET UP AS SHOWN ON DETAILS AND PER MANUFACTURERS SPECIFICATIONS. TEMPORARY CURB SHALL BE PAID AT THE CONTRACT UNIT PRICE PER FOOT AS MEDIAN BARRIER SEPERATOR

|  |                                                             |
|--|-------------------------------------------------------------|
|  | IMPACT ATTENUATOR (NON-REDIRECTIVE)                         |
|  | VERTICLE PANEL                                              |
|  | BARRICADE OR DRUM WITH MONODIRECTIONAL STEADY BURNING LIGHT |
|  | SIGN                                                        |
|  | WORK AREA                                                   |

| REVISIONS |      |
|-----------|------|
| NAME      | DATE |
|           |      |
|           |      |
ILLINOIS DEPARTMENT OF TRANSPORTATION  
 SCALE: VERT. DATE  
 HORIZ. DATE  
 DRAWN BY  
 CHECKED BY

PLOT DATE = Thu Dec 23 09:55:24 2004  
 FILE NAME = C:\Users\jgarcia\Documents\64596\64596.dgn  
 PLOT SCALE = 50.0000 / IN.