


F.A. RTE.	SECTION	COUNTY	TOTAL SHEETS	SHEET NO.
•	••	WINNEBAGO	317	80
STA.		TO STA.		
FED. ROAD DIST. NO.		ILLINOIS FED. AID PROJECT		

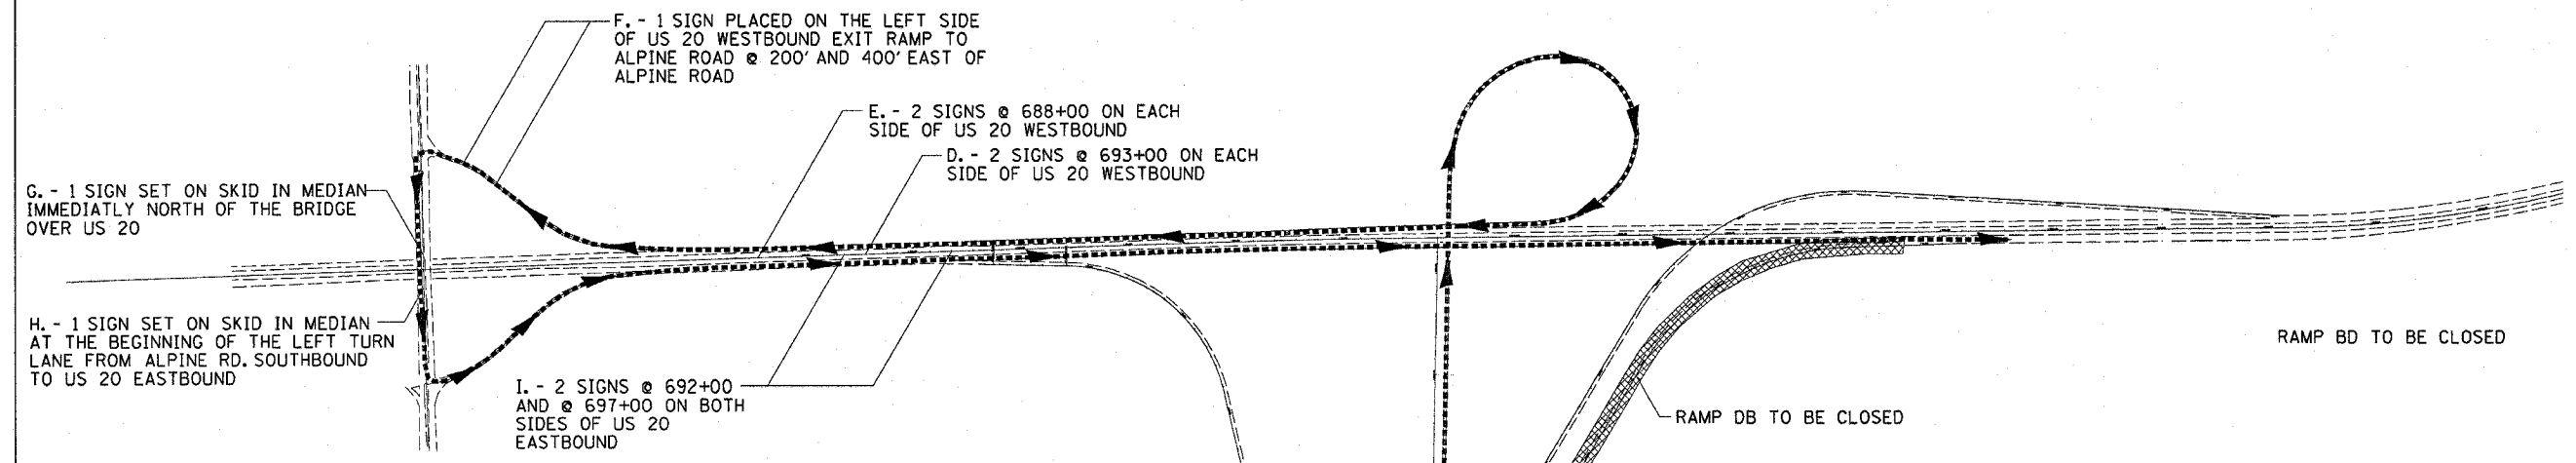

DETOUR ROUTE FOR RAMP DB CLOSURE



A.- 48" X 48" ORANGE - W20-2

B.- 24" X 12" ORANGE - M4-8
 24" X 12" WHITE - M3-4
 24" X 24" WHITE - M1-I100
 24" X 12" BLUE - M3-1
 24" X 24" BLUE - M1-1
 24" X 24" ORANGE - M-SPC

C.- 24" X 12" ORANGE - M4-8
 24" X 12" WHITE - M3-4
 24" X 24" WHITE - M1-I100
 24" X 12" BLUE - M3-1
 24" X 24" BLUE - M1-1
 21" X 15" ORANGE - M6-3

D.- 24" X 12" ORANGE - M4-8
 24" X 12" WHITE - M3-4
 24" X 24" WHITE - M1-I100
 24" X 12" BLUE - M3-1
 24" X 24" BLUE - M1-1
 21" X 15" ORANGE - M5-2R

E.- 24" X 12" ORANGE - M4-8
 24" X 12" WHITE - M3-4
 24" X 24" WHITE - M1-I100
 24" X 12" BLUE - M3-1
 24" X 24" BLUE - M1-1
 21" X 15" ORANGE - M6-2R

F.- 30" X 24" ORANGE - M4-9

G.- 24" X 12" ORANGE - M4-8
 24" X 12" WHITE - M3-4
 24" X 24" WHITE - M1-I100
 24" X 12" BLUE - M3-1
 24" X 24" BLUE - M1-1
 24" X 24" ORANGE - M-SPC

H.- 24" X 12" ORANGE - M4-8
 24" X 12" WHITE - M3-4
 24" X 24" WHITE - M1-I100
 24" X 12" BLUE - M3-1
 24" X 24" BLUE - M1-1
 21" X 15" ORANGE - M6-1L

I.- 24" X 12" WHITE - M3-4
 24" X 24" WHITE - M1-I100
 24" X 12" BLUE - M3-1
 24" X 24" BLUE - M1-1
 21" X 15" ORANGE - M6-3

PLOT DATE = Thu Dec 23 18:26:51 2004
 FILE NAME = C:\projects\p212596\p212596.dgn
 PLOT SCALE = 400.000000 / 1 IN.
 REFERENCE = BREF'S

REVISIONS	
NAME	DATE

ILLINOIS DEPARTMENT OF TRANSPORTATION

SCALE: VERT. _____
 HORIZ. _____
 DATE _____

DRAWN BY _____
 CHECKED BY _____