


F.A. RTE.	SECTION	COUNTY	TOTAL SHEETS	SHEET NO.
•	••	WINNEBAGO	317	85
STA.		TO STA.		
FED. ROAD DIST. NO.		ILLINOIS FED. AID PROJECT		

CHERRY VALLEY STAGE 1

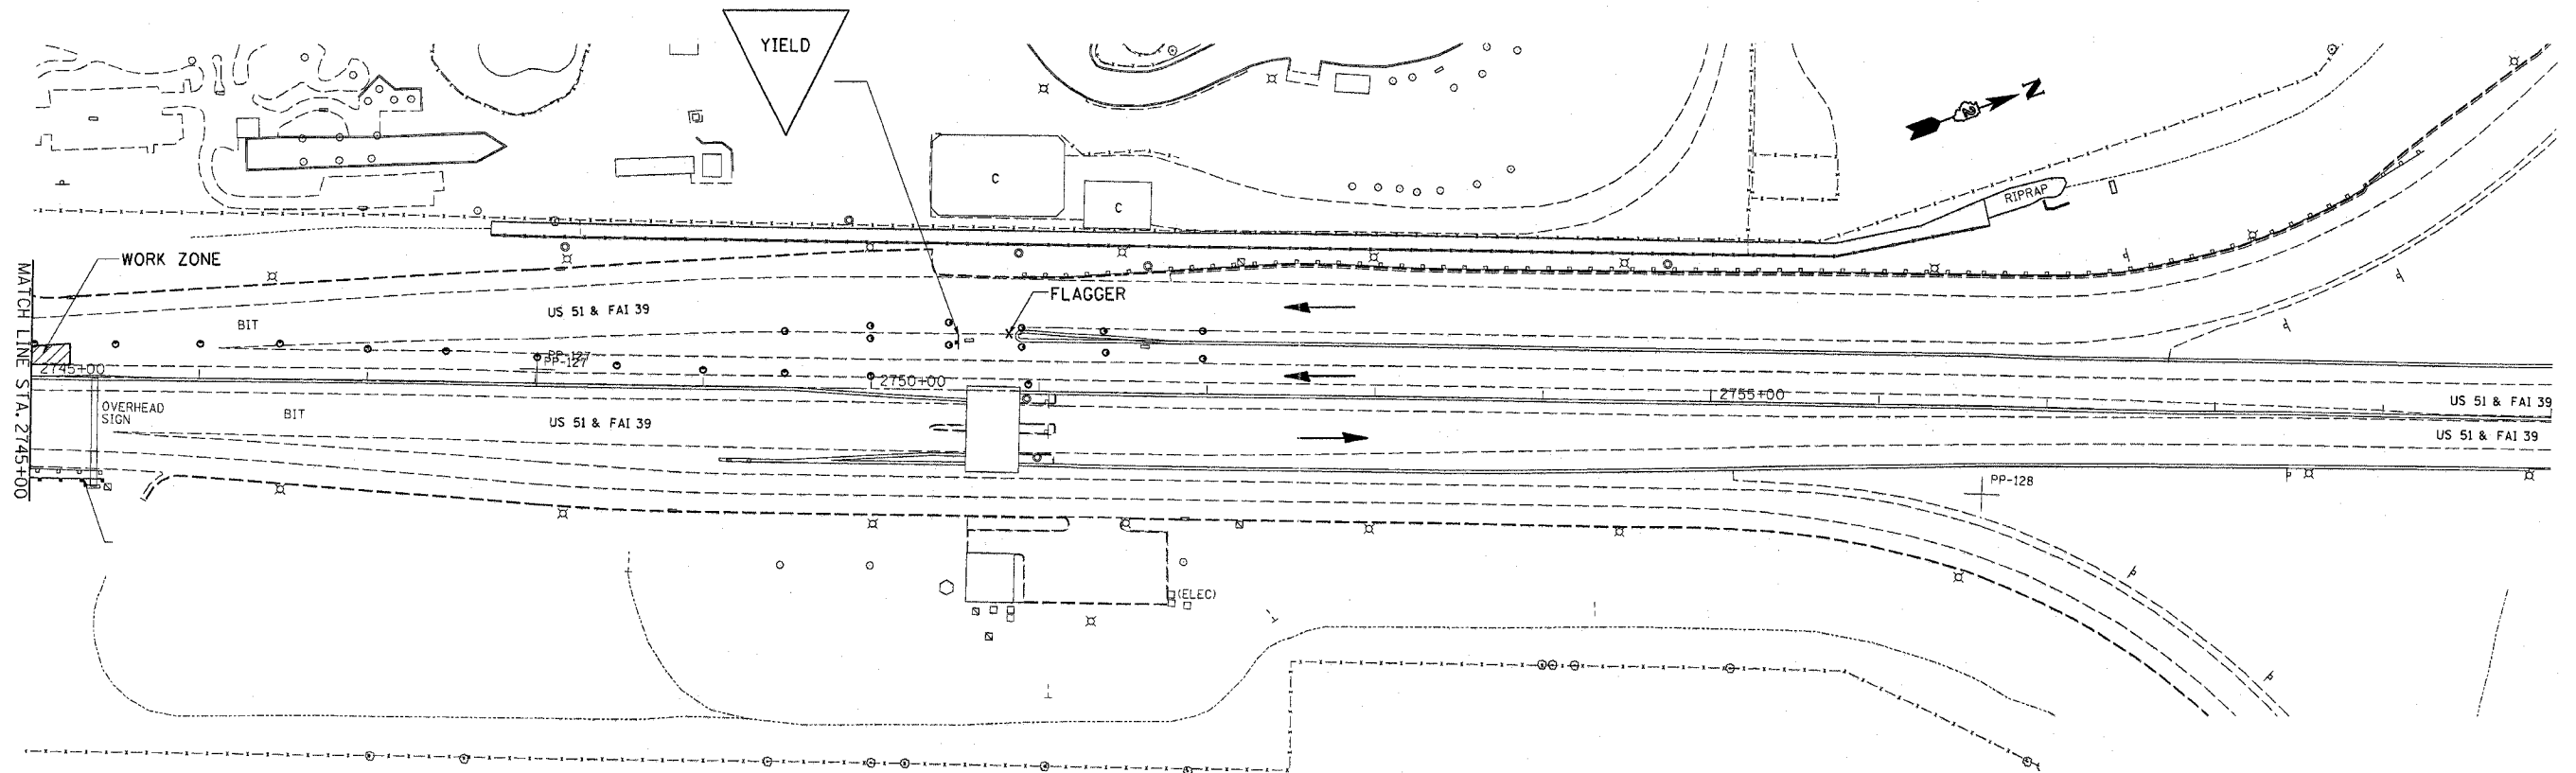

CHERRY VALLEY

SET UP ACCORDING TO STANDARD 701411

PLOT DATE = Thu Dec 23 11:55:41 2004
 FILE NAME = c:\projects\p2125603\dl22989\ofcom.dgn
 PLOT SCALE = 50.0000' / 1"

REVISIONS	
NAME	DATE

ILLINOIS DEPARTMENT OF TRANSPORTATION

SCALE: VERT. _____
 HORIZ. _____

DATE _____

DRAWN BY _____
 CHECKED BY _____