


F.A. RTE.	SECTION	COUNTY	TOTAL SHEETS	SHEET NO.
•	••	WINNEBAGO	317	86
STA.		TO STA.		
FED. ROAD DIST. NO.		ILLINOIS FED. AID PROJECT		

# CHERRY VALLEY STAGE 2

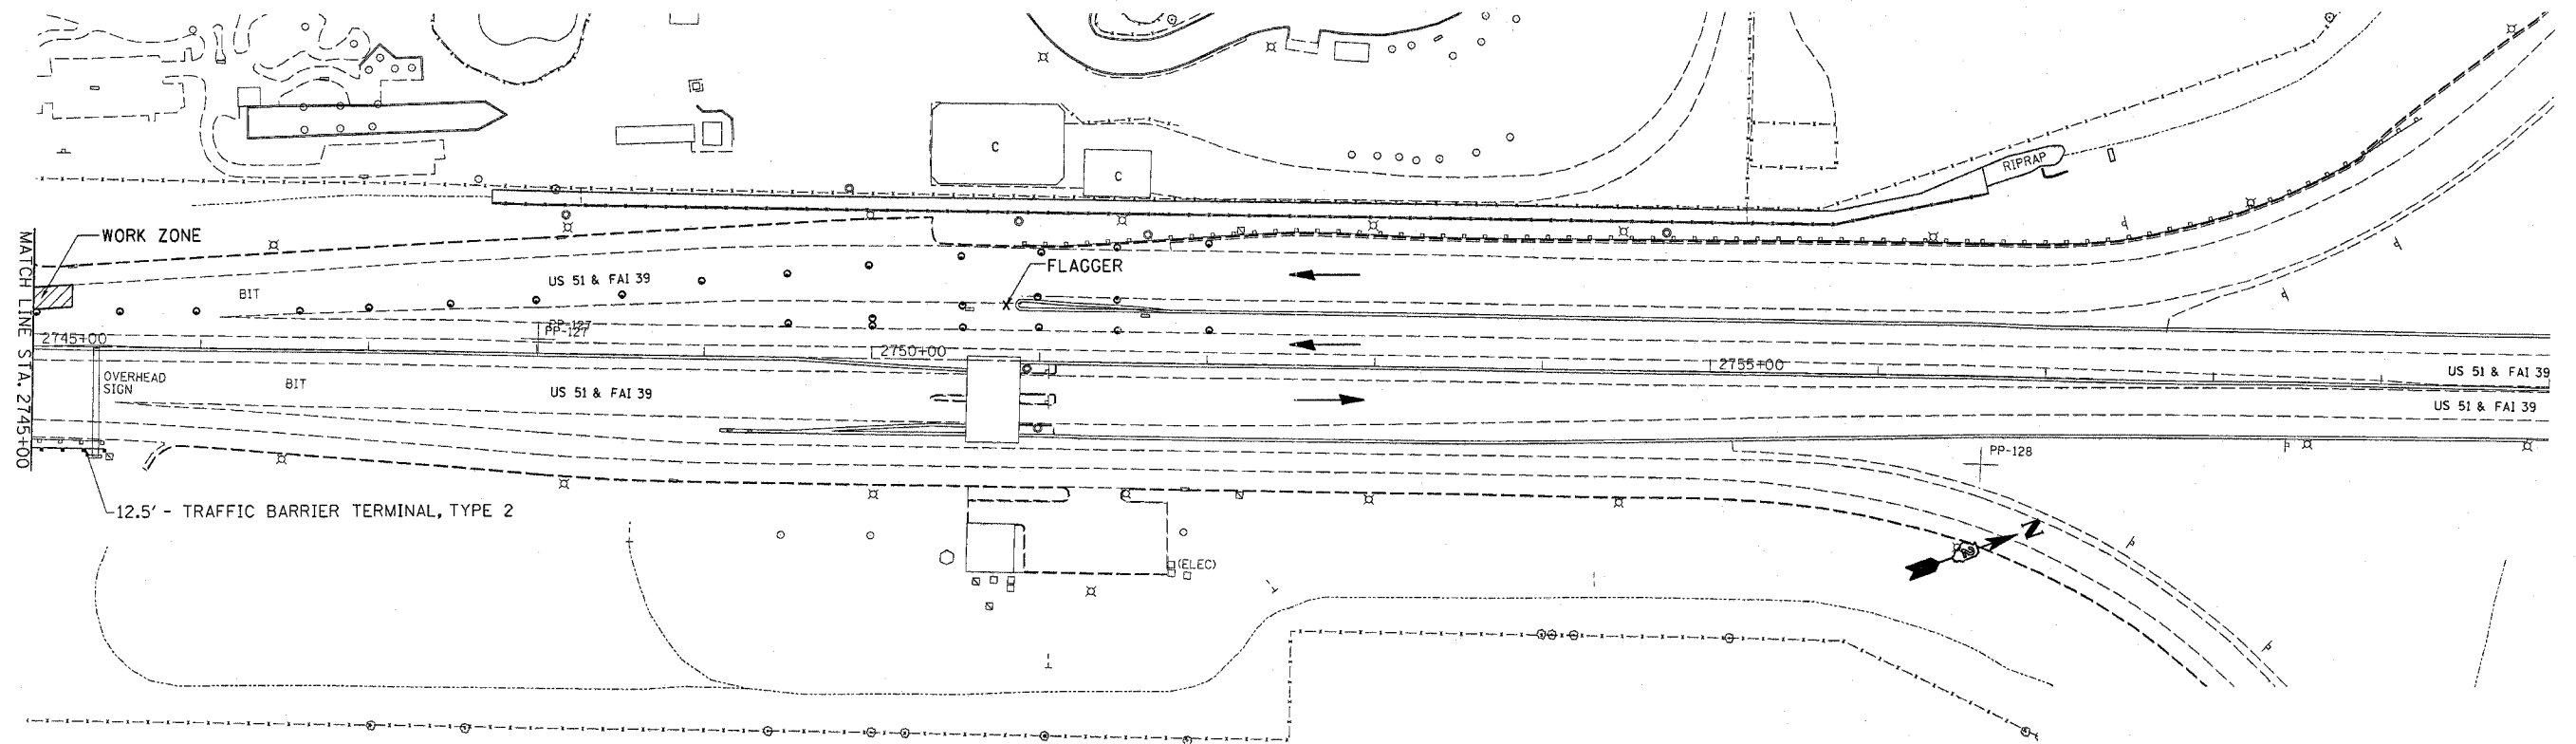

CHERRY VALLEY

SET UP ACCORDING TO STANDARD 701411

PLOT DATE = Thu Dec 23 11:55:41 2021  
 PLOT NAME = C:\Users\jmc\OneDrive\Documents\64596\64596.dgn  
 PLOT SCALE = 50.0000' / IN.

REVISIONS	
NAME	DATE

ILLINOIS DEPARTMENT OF TRANSPORTATION

SCALE: VERT.  
 HORIZ.  
 DATE

DRAWN BY  
 CHECKED BY