


F.A. RTE.	SECTION	COUNTY	TOTAL SHEETS	SHEET NO.
*	**	WINNEBAGO	317	88
STA.		TO STA.		
FED. ROAD DIST. NO.		ILLINOIS FED. AID PROJECT		

SLOTTED DRAINS TO BE ADJUSTED

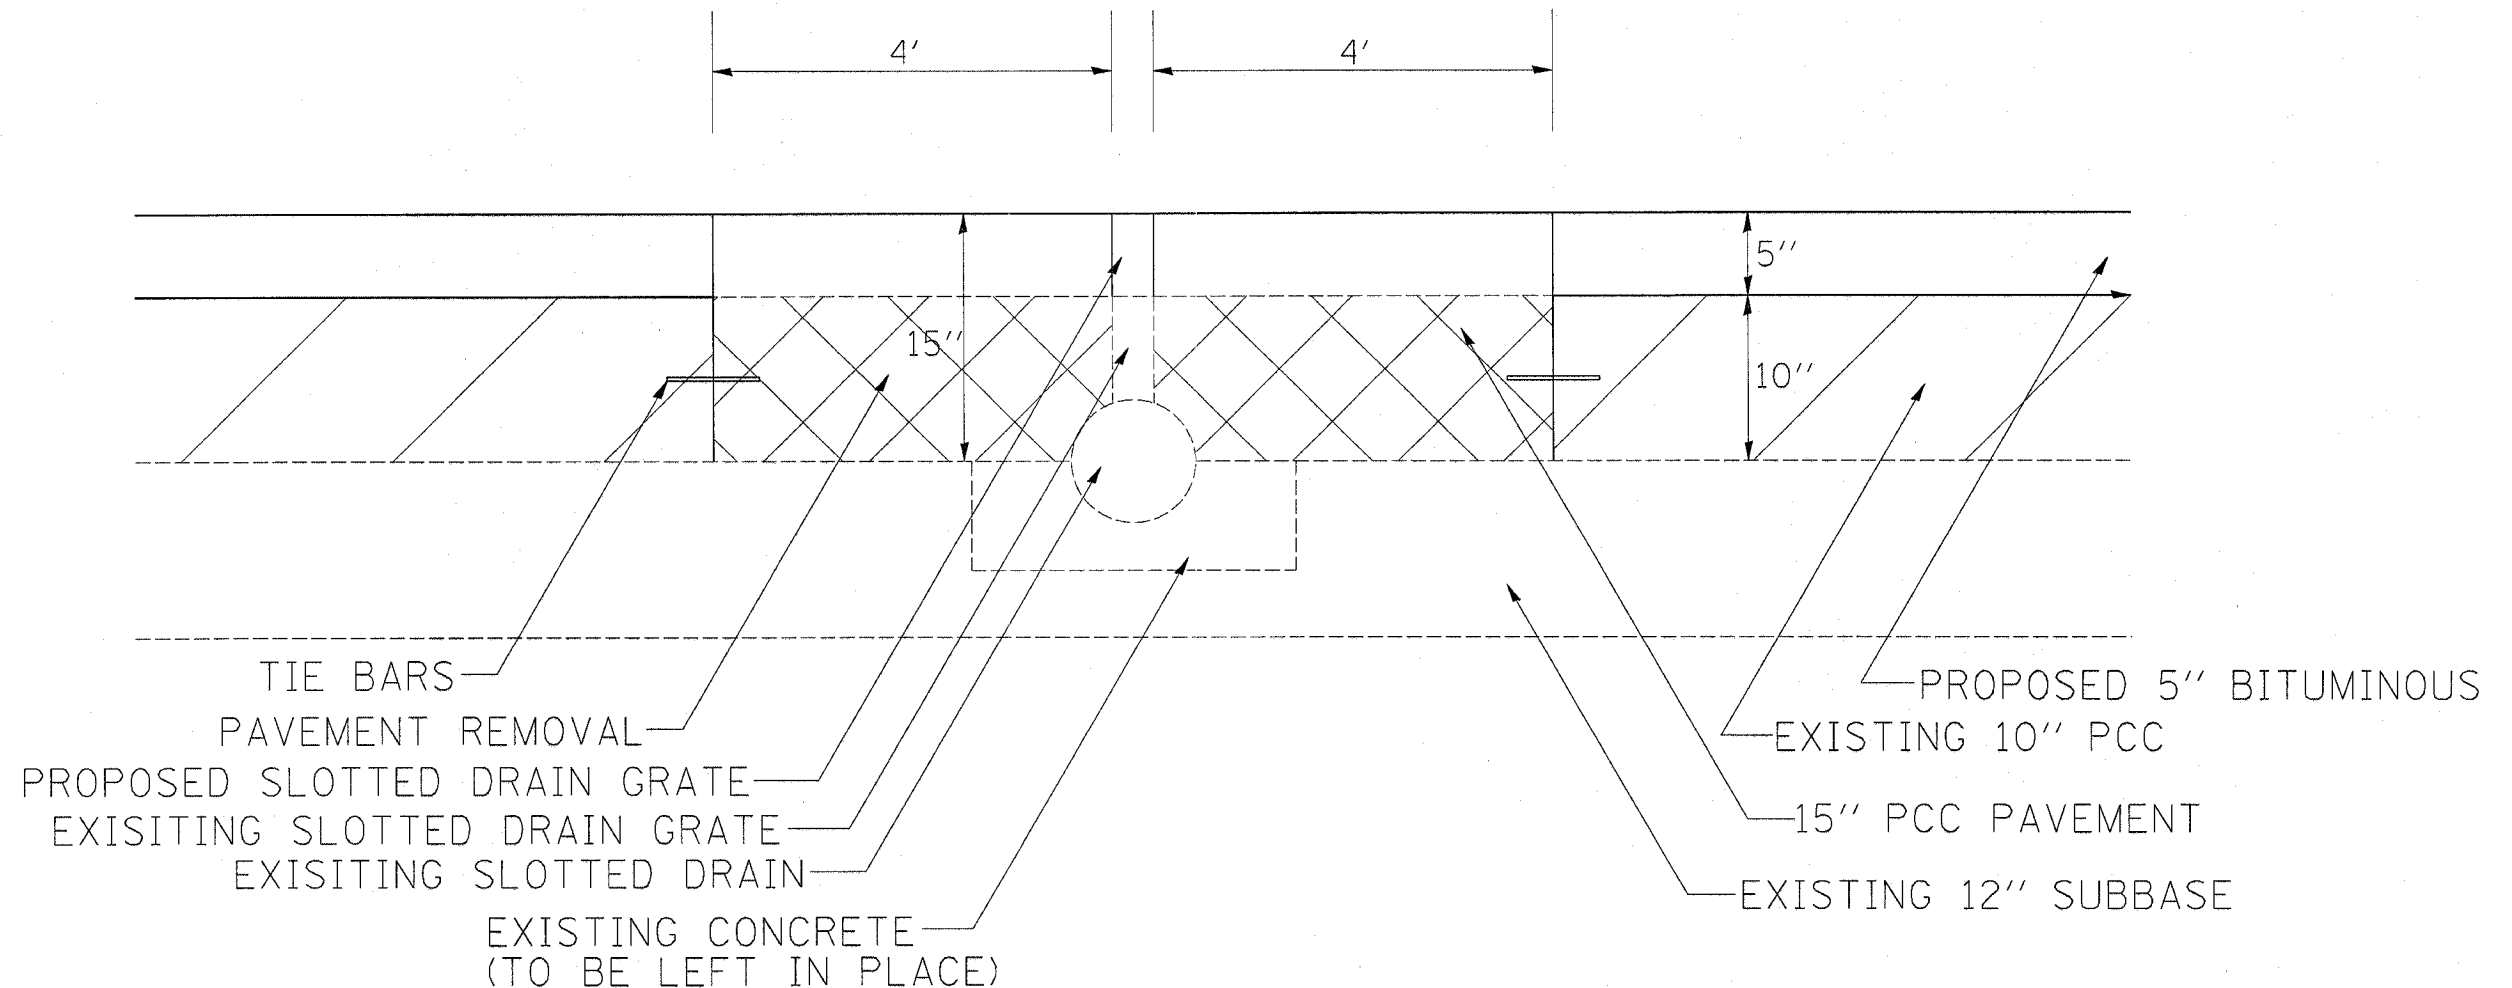

NOTES:

The removal of the pavement shall be completed according to Section 440 of the Standard Specifications.

The replacement of the concrete pavement shall be completed according to Section 420 of the Standard Specifications. Transverse contraction joints shall be installed to match the existing joints.

Tie Bars shall be installed in accordance with the applicable portions of Article 420.10(b) of the Standard Specifications. See Highway Standard 420001 for detail on longitudinal construction joint grouted-in-place Tie Bar. The Tie Bars shall be 600 mm (24") long No. 20 (No. 6) @ 750 mm (30") centers.

A 5" galvanized grate extension shall be welded to the existing slotted drain grate according to the manufacturer's requirements. The grate shall conform to District Standard 61.2. If the existing slotted drain grate is damaged the contractor shall replace it at their expense.

This work shall be measured lengthwise along the center of the drain. This work shall be paid for at the contract unit price per Foot for SLOTTED DRAINS TO BE ADJUSTED, which shall include removing and installing the concrete pavement, tie bars, and the grate extension.

The existing crossover closure shall be removed and reinstalled according to District Standard 87.4. This work shall be included in the contract unit price per foot for SLOTTED DRAINS TO BE ADJUSTED.

REVISIONS		ILLINOIS DEPARTMENT OF TRANSPORTATION
NAME	DATE	
		SCALE: VERT. HORIZ. DATE
DRAWN BY		CHECKED BY
DATE		