


F.A. RTE.	SECTION	COUNTY	TOTAL SHEETS	SHEET NO.
*	**	WINNEBAGO	317	92
STA.		TO STA.		
FED. ROAD DIST. NO.		ILLINOIS FED. AID PROJECT		

DRAINAGE DETAIL – STA. 2665 + 12

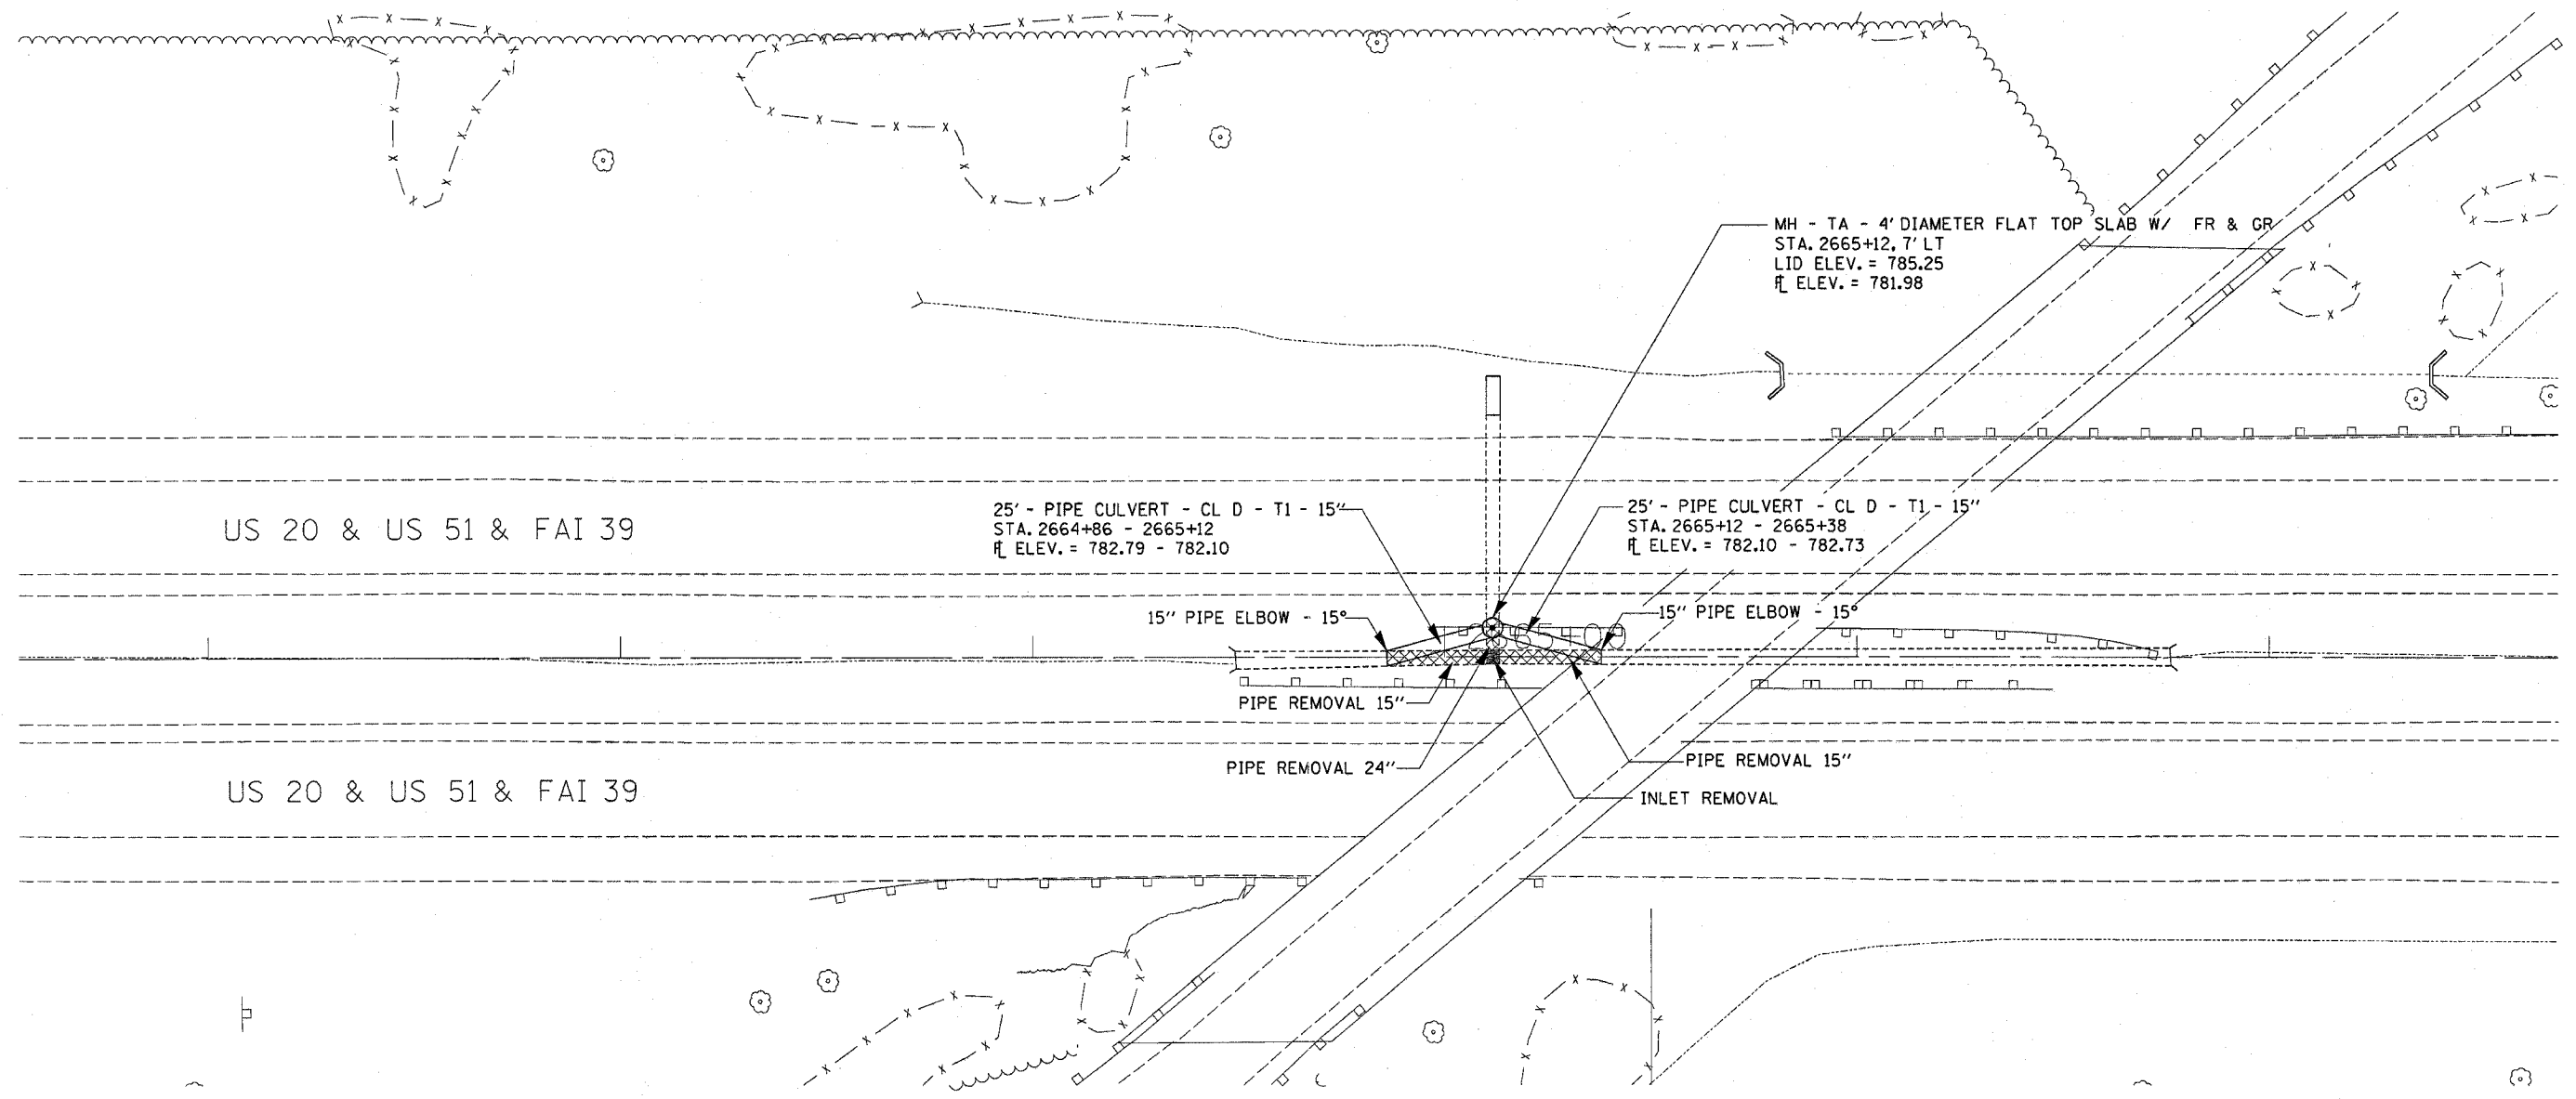

US 20 & US 51 & FAI 39

25' - PIPE CULVERT - CL D - T1 - 15"
 STA. 2664+86 - 2665+12
 R_L ELEV. = 782.79 - 782.10

25' - PIPE CULVERT - CL D - T1 - 15"
 STA. 2665+12 - 2665+38
 R_L ELEV. = 782.10 - 782.73

15" PIPE ELBOW - 15°

15" PIPE ELBOW - 15°

PIPE REMOVAL 15"

PIPE REMOVAL 15"

US 20 & US 51 & FAI 39

PIPE REMOVAL 24"

PIPE REMOVAL 15"

INLET REMOVAL

MH - TA - 4' DIAMETER FLAT TOP SLAB W/ FR & GR
 STA. 2665+12, 7' LT
 LID ELEV. = 785.25
 R_L ELEV. = 781.98

PLT DATE : Thu Dec 23 11:08:46 2004
 FILE NAME : C:\projects\222222\222222.dgn
 PLOT DATE : 12/23/04 11:08:46
 REFERENCE : #REF#