


F.A. RTE.	SECTION	COUNTY	TOTAL SHEET NO.
**	**	WINNEBAGO	317 10R
STA.	TO STA.		
FED. ROAD DIST. NO.	ILLINOIS	FED. AID PROJECT	

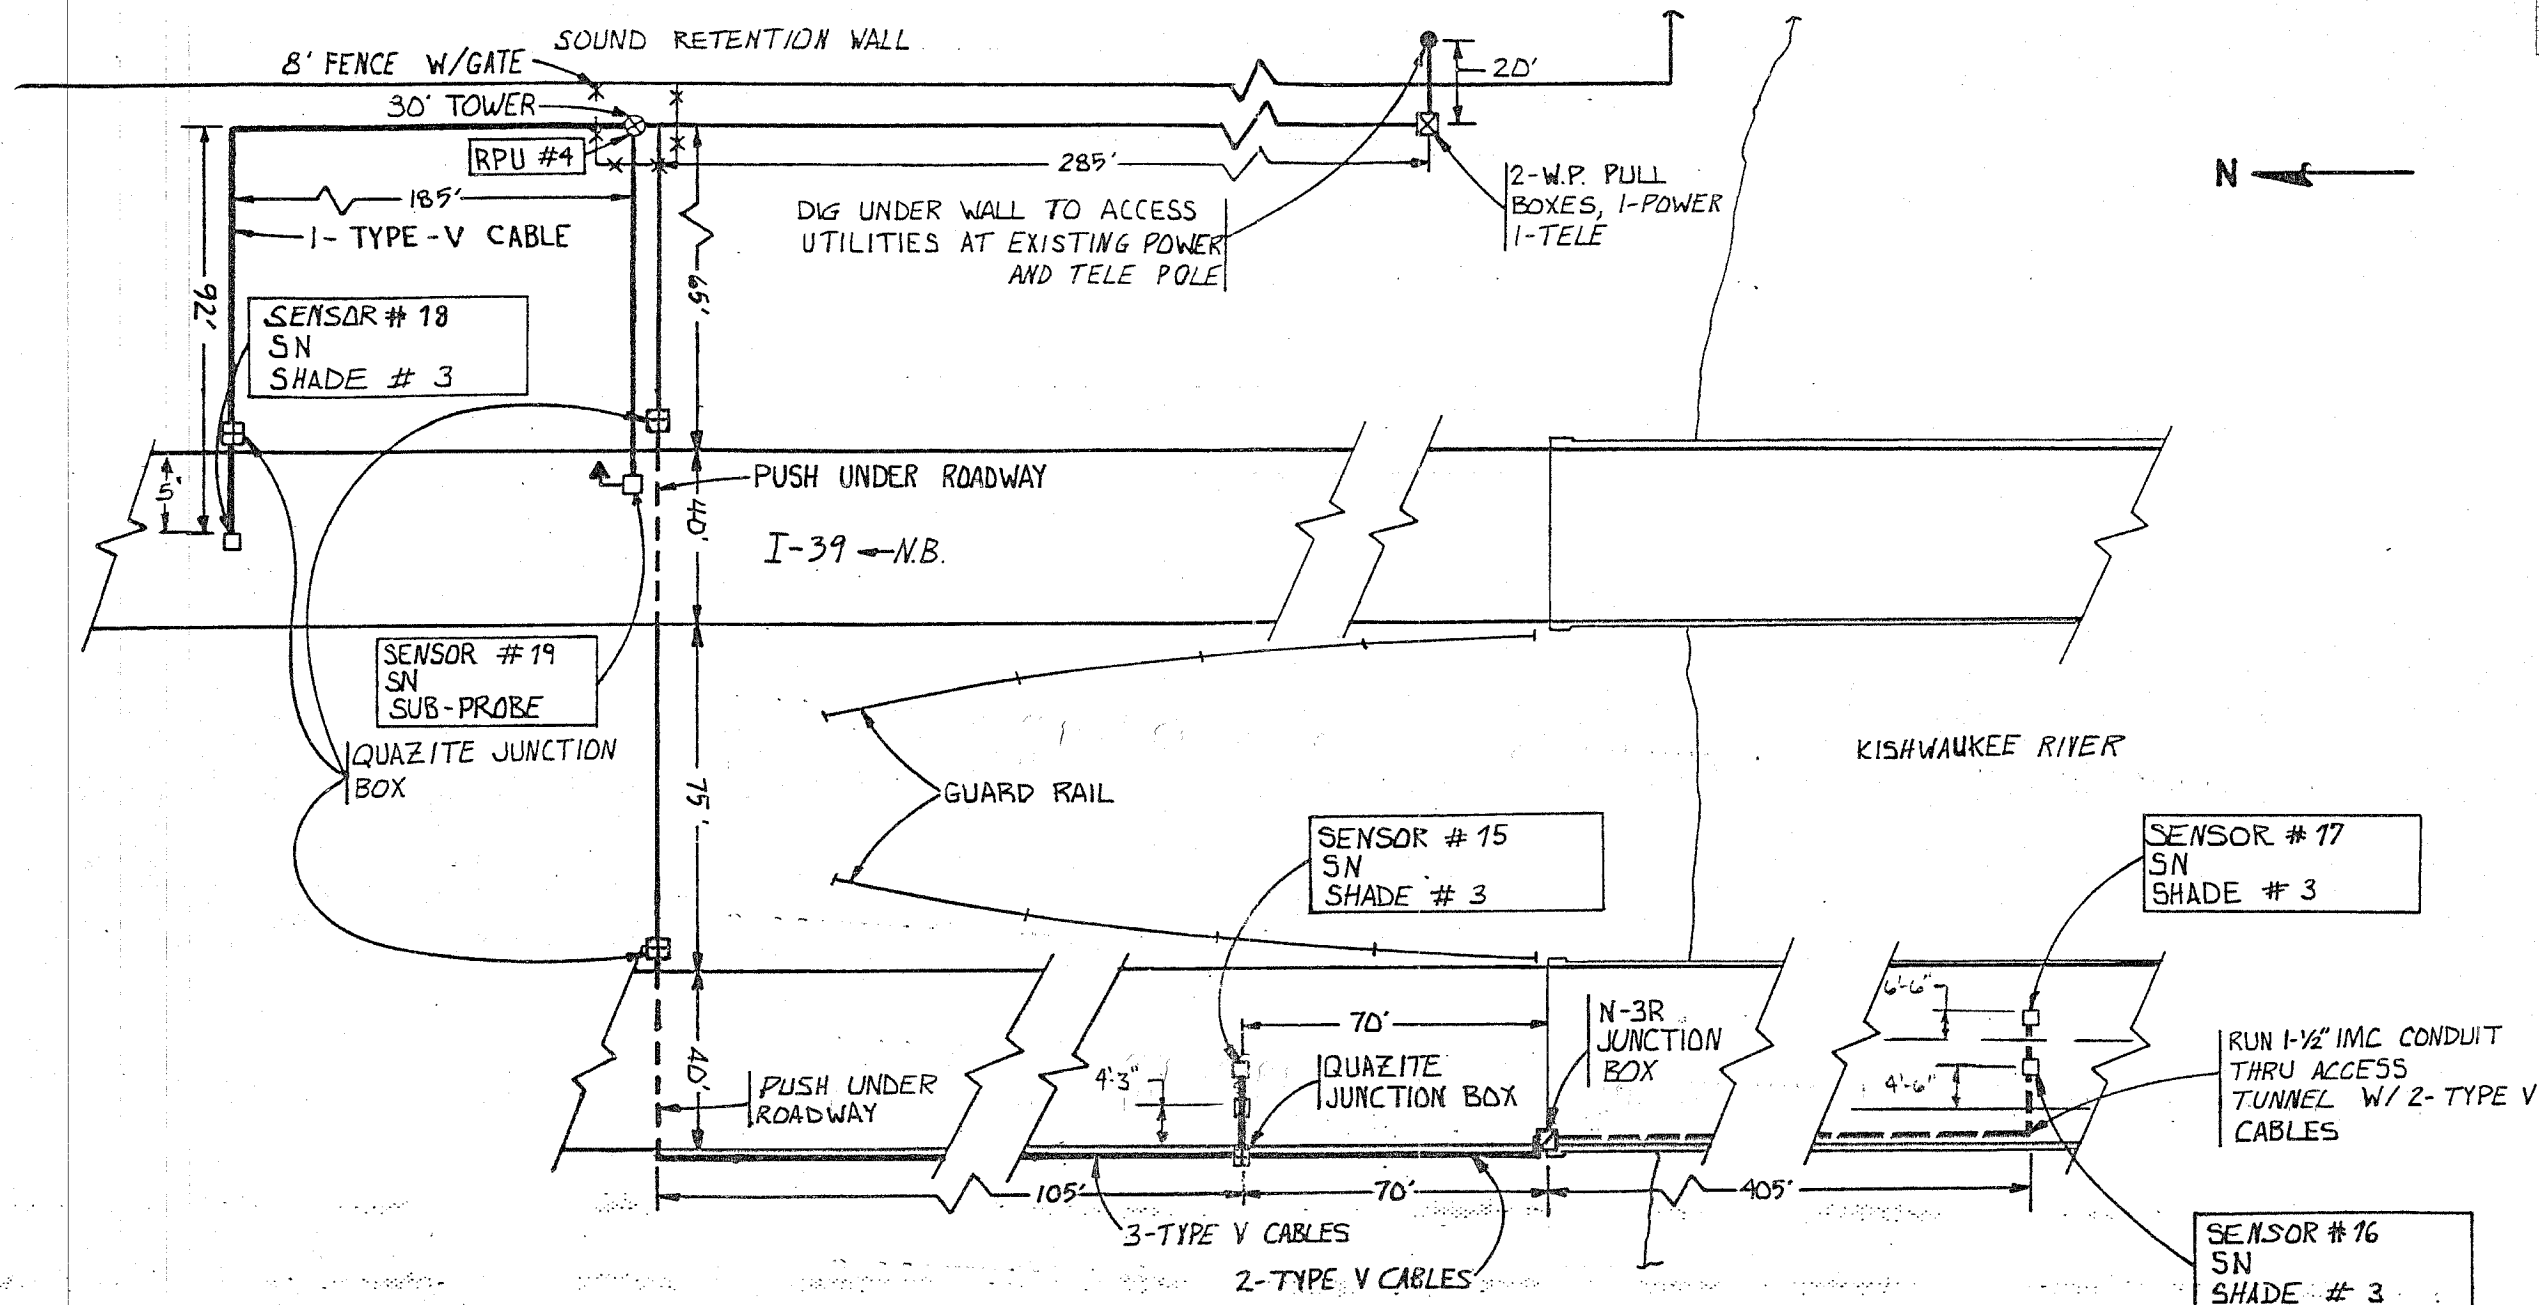

NOTE: THIS IS A SEGMENTED BRIDGE - DO NOT SAWCUT

- LEGEND**
- SENSOR
 - ⊗ RPU
 - ⊠ PULL BOX
 - POWER POLES
 - ⊞ N - 3R JUNCTION BOX
 - ⊞ QUAZITE JUNCTION BOX
 - ▼ SUB - PROBE

HIGHWAY ICING DETECTION SYSTEM (HIDS)
 DIST. 2 - DIXON SURVEY I-39 / KISHWAUKEE RIVER

REVISIONS	
NAME	DATE

ILLINOIS DEPARTMENT OF TRANSPORTATION

SCALE: VERT. _____
 HORIZ. _____

DATE _____

DRAWN BY _____
 CHECKED BY _____

PLOT DATE = Tue Dec 21 09:12:37 2011
 PLOT SCALE = 1/8" = 100'
 PLOT SIZE = 36" x 48"
 REFERENCE = AREF#