


* FAI 39 / FAP 301 (1-39 / US 20)
 ** (201-2, 201-3) RS & (4,4-4,5) RS-1

CONTRACT NO. 64596

F.A. RTE.	SECTION	COUNTY	TOTAL SHEETS	SHEET NO.
*	**	WINNEBAGO	317	126
STA. 2610+50.00 TO STA. 2610+50.00				
FED. ROAD DIST. NO.			ILLINOIS	FED. AID PROJECT

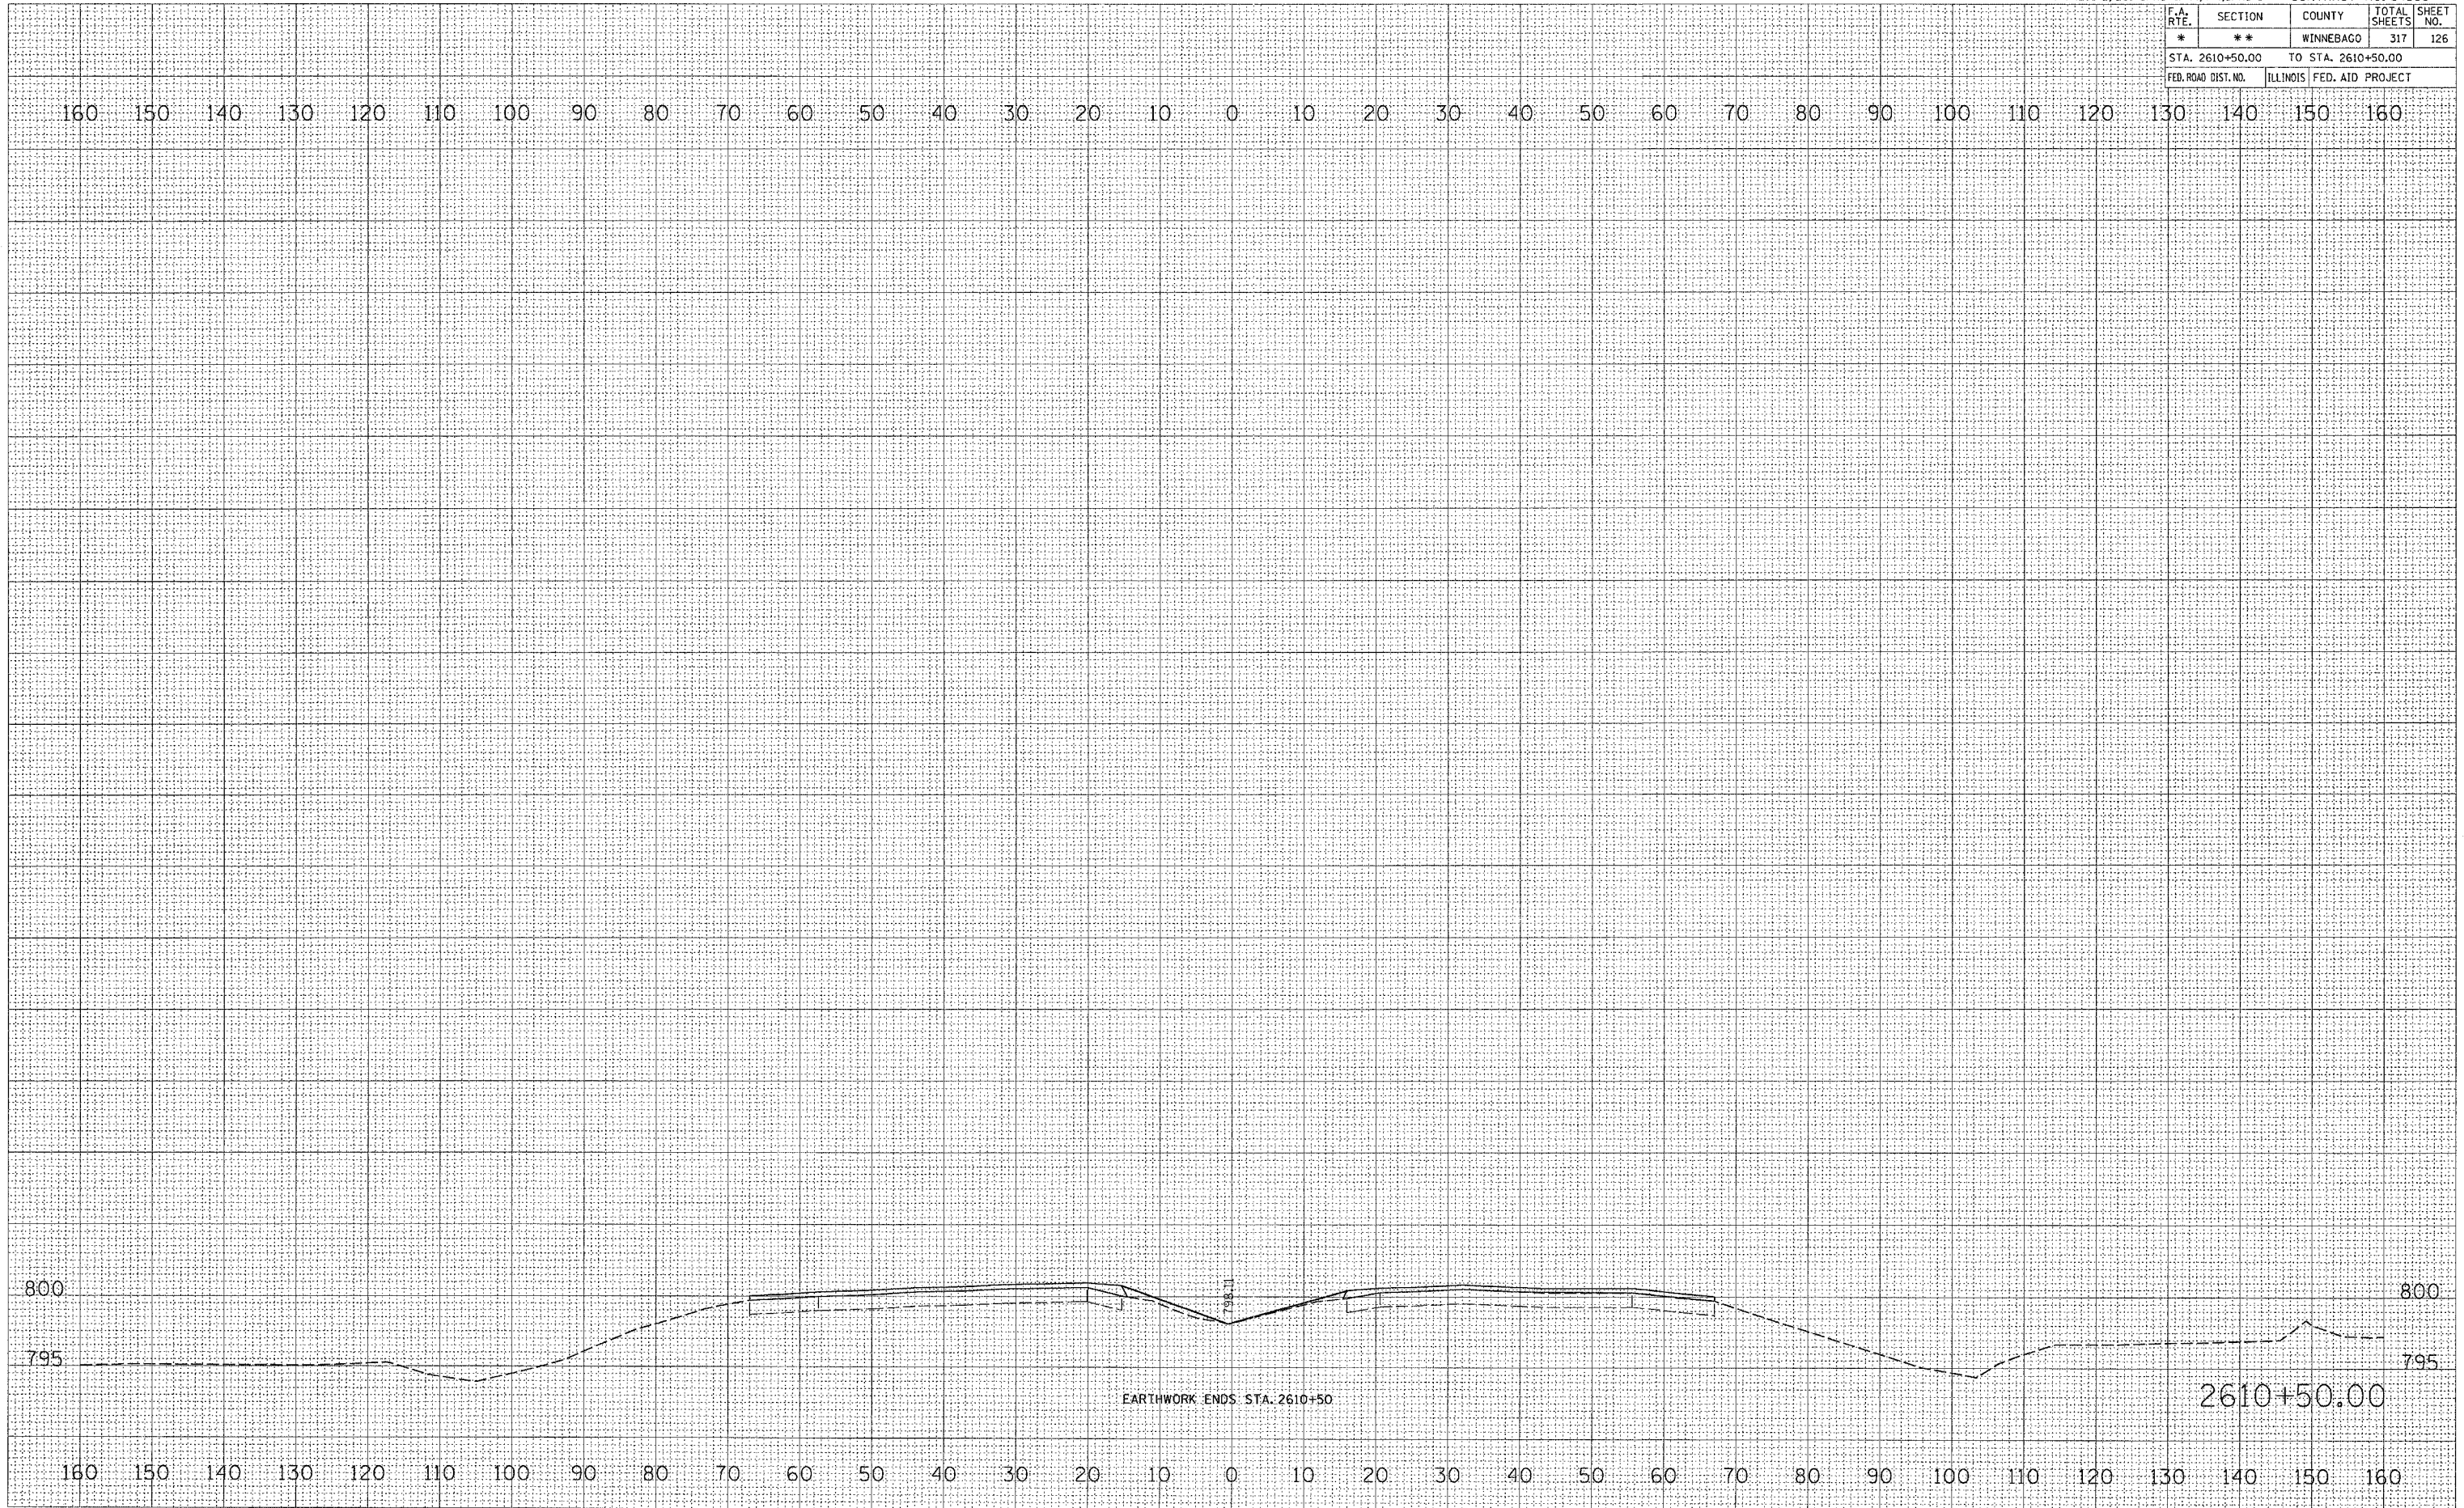

FINAL SURVEY BY DATE
 SURVEYED _____
 NOTE BOOK _____
 NO. _____

ORIGINAL SURVEY BY DATE
 SURVEYED _____
 NOTE BOOK _____
 NO. _____

PLOT DATE = Thu Dec 23 12:15:33 2004
 FILE NAME = C:\p\0\p011\p112500\p112500.mxd
 PLOT SCALE = 10:20000 / IN.
 REFERENCE = #REF#

STA. 2604 + 50 - 2610 + 50