


DATE	
BY	
SURVEYED	
PLOTTED	
NOTE BOOK	
NO.	
AREAS CHECKED	

DATE	
BY	
SURVEYED	
PLOTTED	
NOTE BOOK	
NO.	
AREAS CHECKED	

PLOT DATE = Thu Dec 23 12:45:35 2004
 FILE NAME = c:\pwork\2004\2692\2692.dwg
 PLOT SCALE = 1" = 40' / IN.
 REFERENCE = RBETS

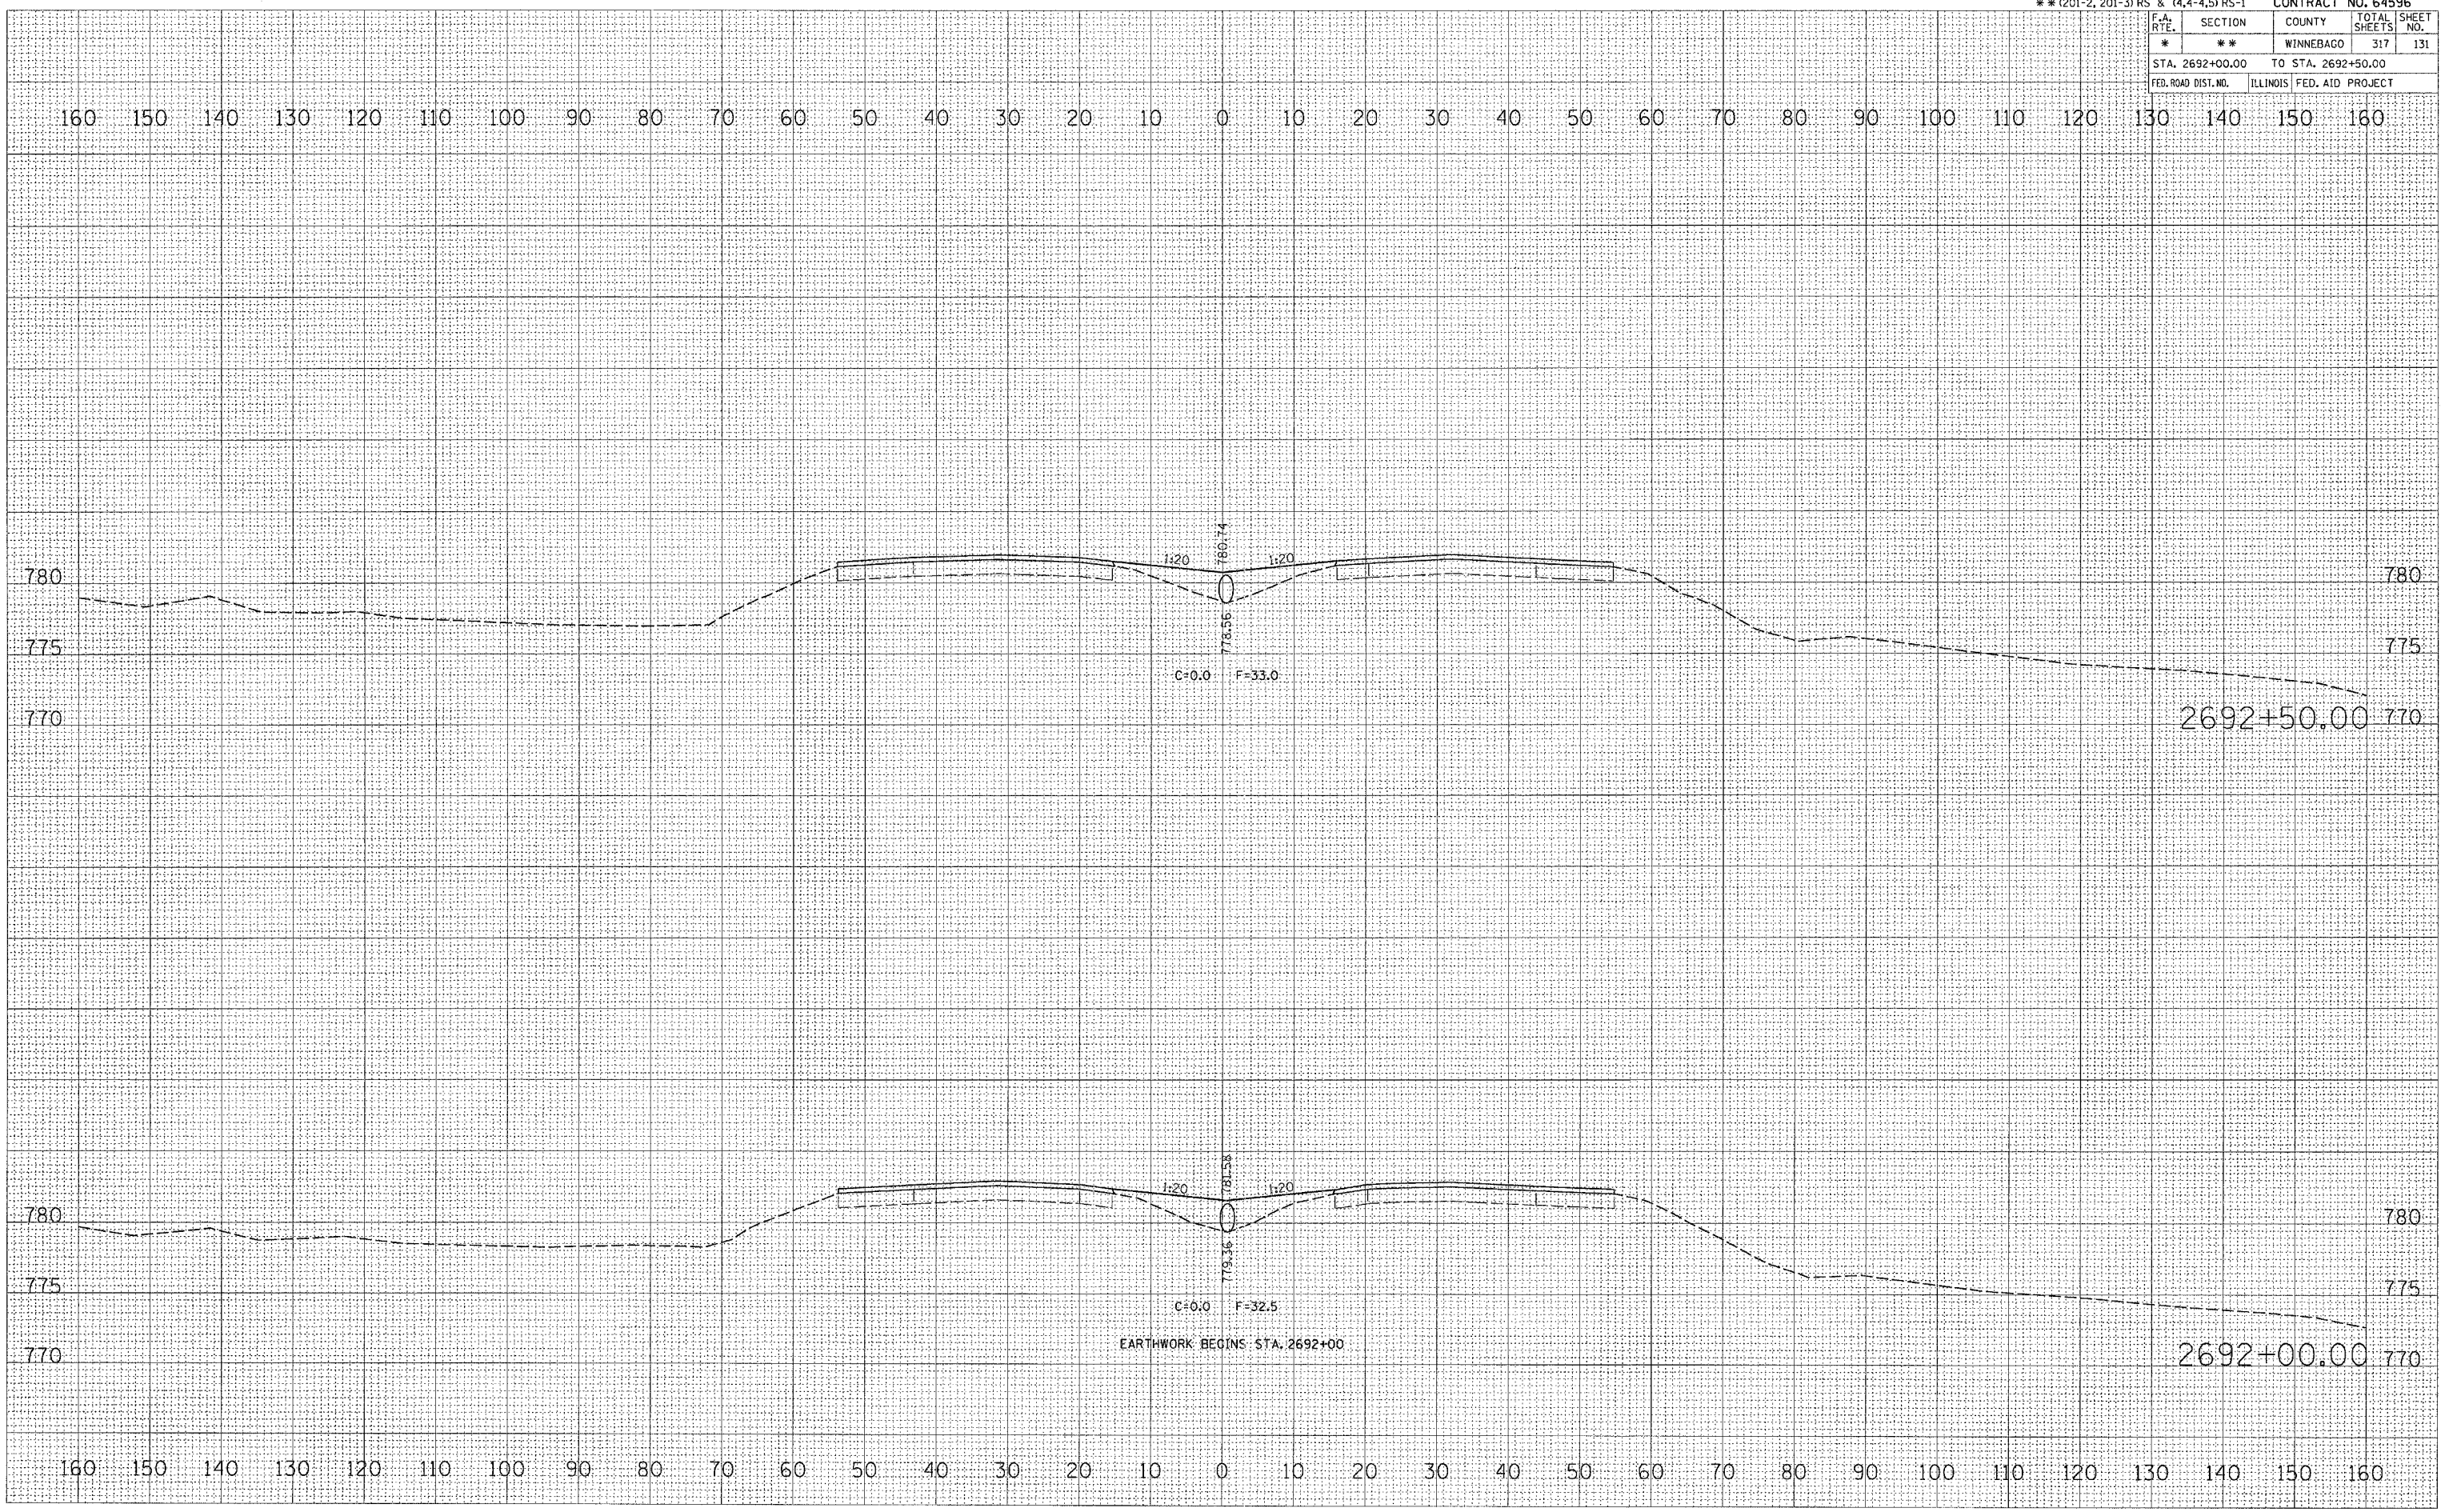

STA. 2692 + 00 - 2697 + 00