


F.A. RTE.	SECTION	COUNTY	TOTAL SHEETS	SHEET NO.
*	**	WINNEBAGO	317	162
STA. 2737+50.00		TO STA. 2738+50.00		
FED. ROAD DIST. NO.		ILLINOIS	FED. AID PROJECT	

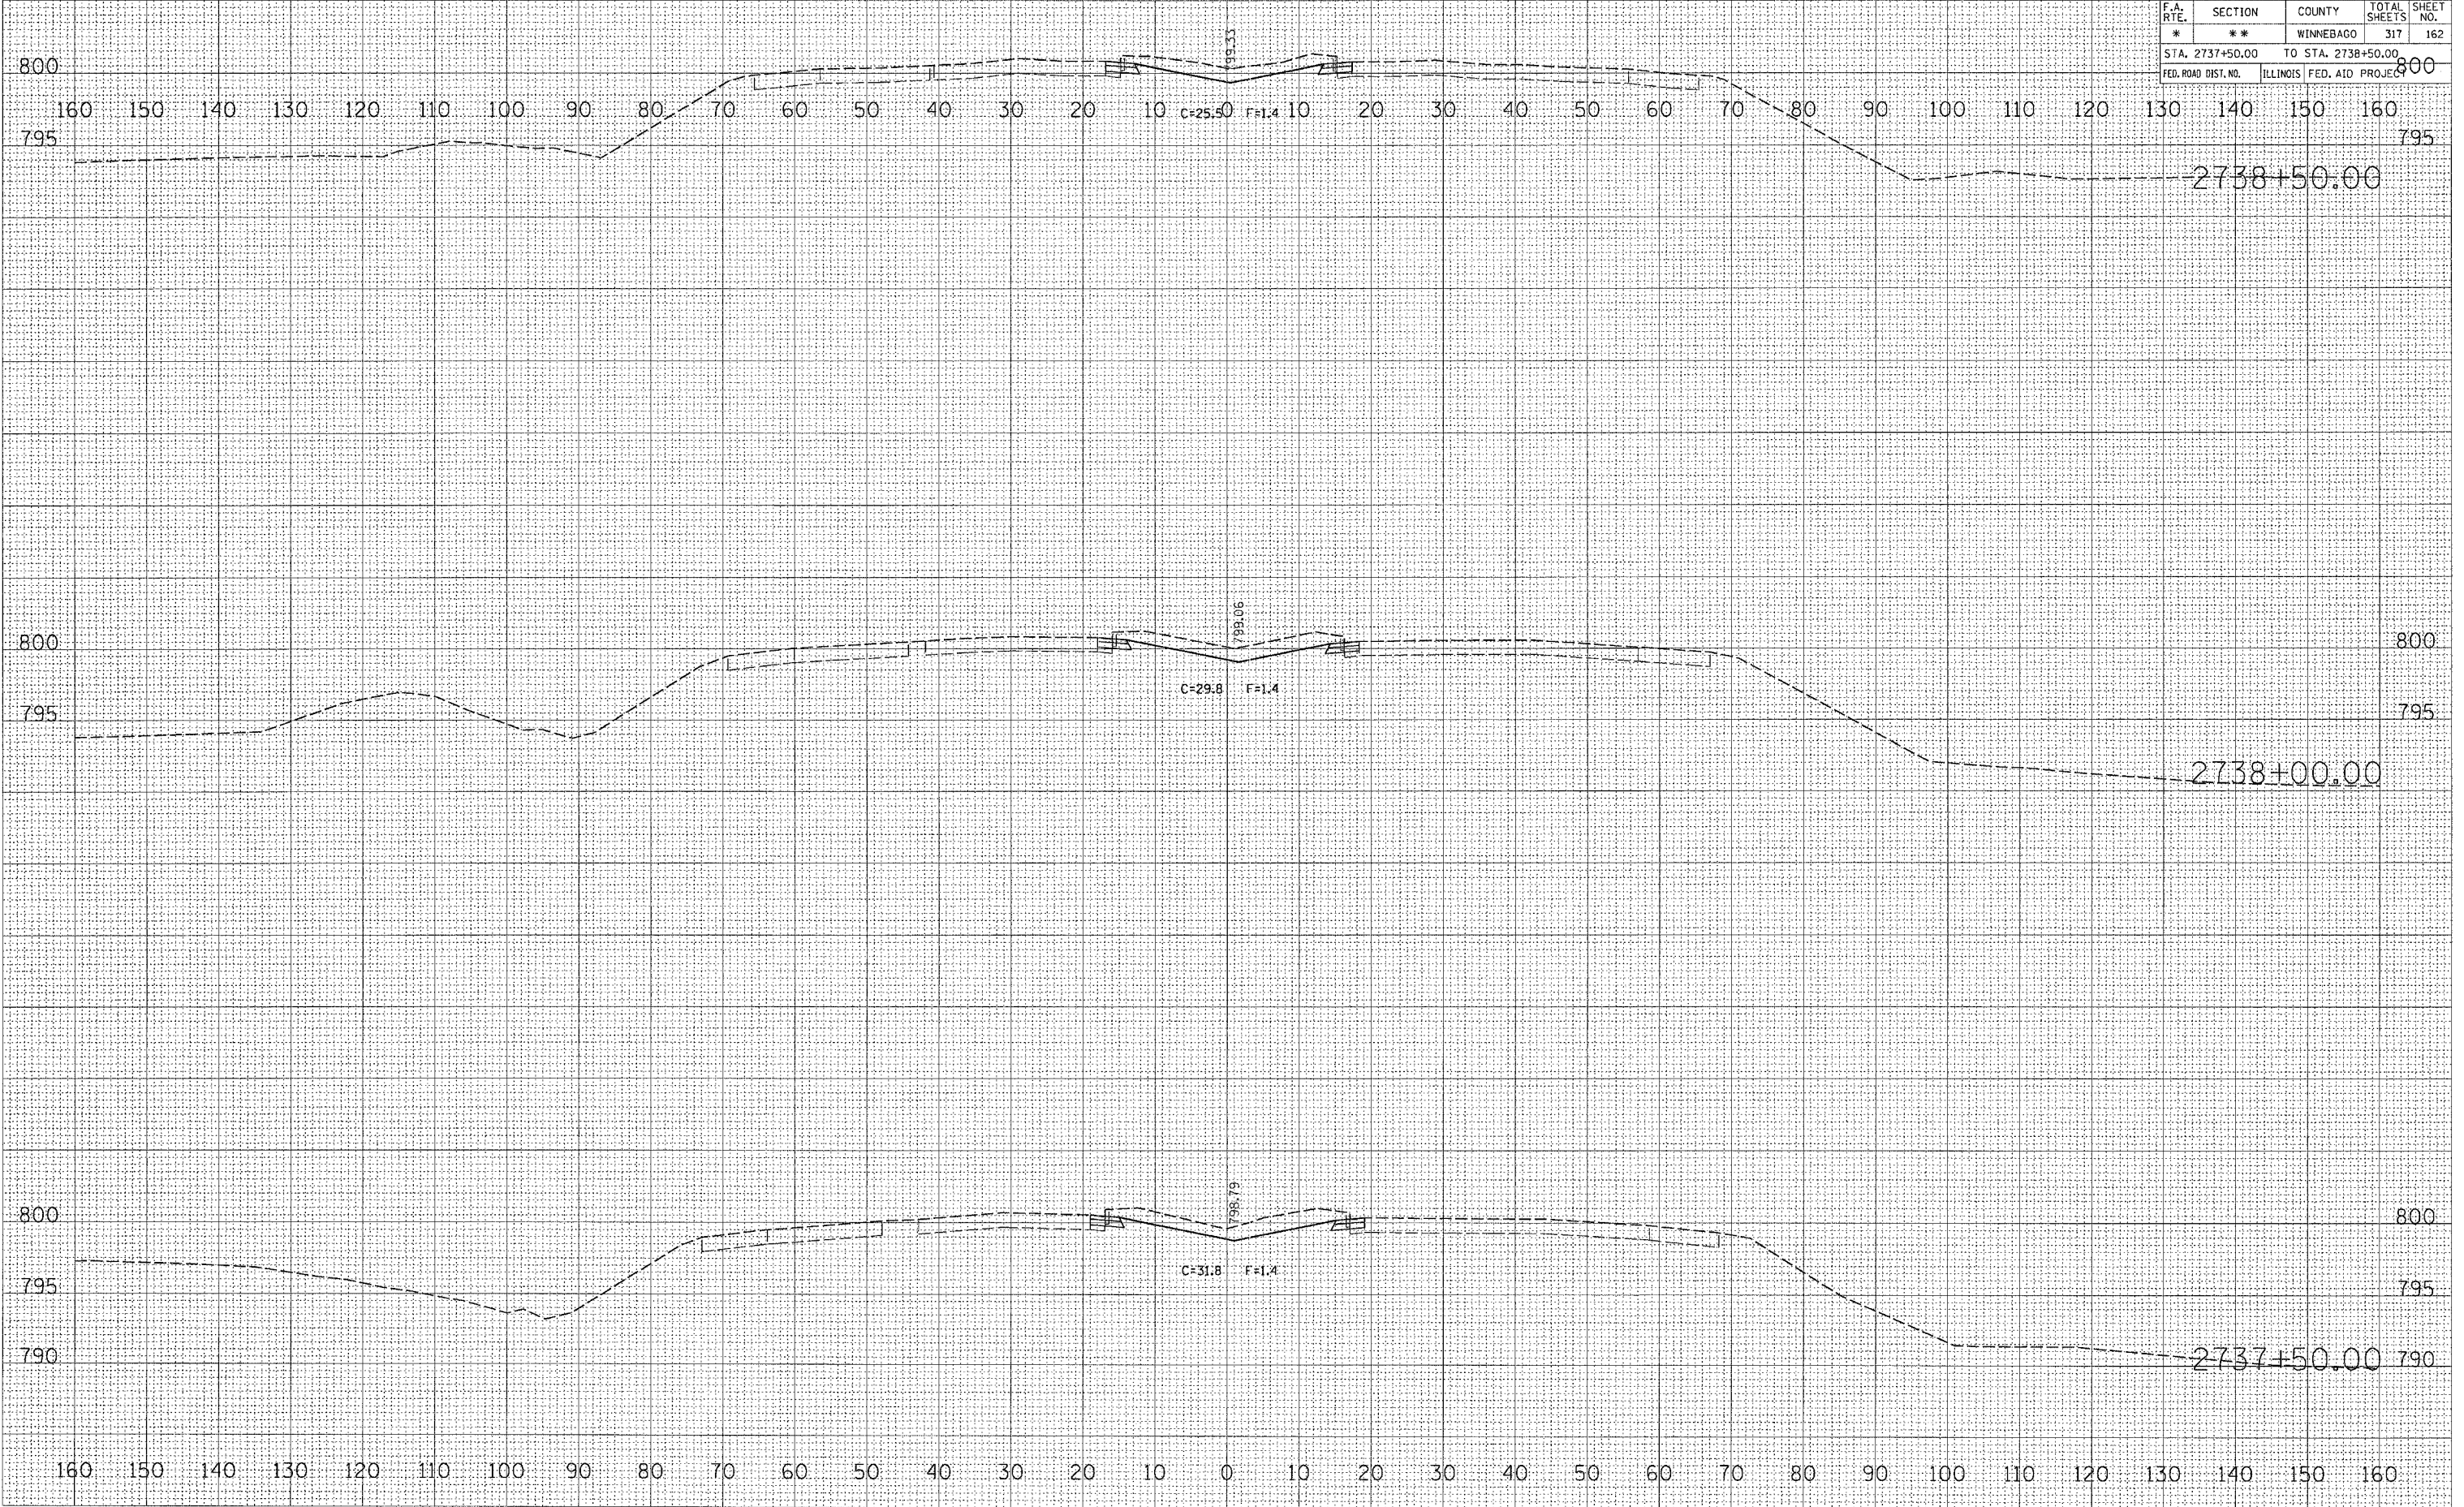

BY \_\_\_\_\_ DATE \_\_\_\_\_  
 SURVEYED \_\_\_\_\_  
 PLOTTED \_\_\_\_\_  
 NOTE BOOK \_\_\_\_\_  
 AREAS CHECKED \_\_\_\_\_  
 NO. \_\_\_\_\_

BY \_\_\_\_\_ DATE \_\_\_\_\_  
 SURVEYED \_\_\_\_\_  
 PLOTTED \_\_\_\_\_  
 NOTE BOOK \_\_\_\_\_  
 AREAS CHECKED \_\_\_\_\_  
 NO. \_\_\_\_\_

PLT DATE : Tue, Dec 23 12:54:49 2008  
 FILE NAME : C:\proj\mch\2732500\2732500.plt  
 PLOT SCALE : 1/8"=1'-0" / IN.  
 REFERENCE : #REF#