


F.A. RTE.	SECTION	COUNTY	TOTAL SHEETS	SHEET NO.
*	**		317	169
STA. 58+50.00		TO STA. 59+50.00		
FED. ROAD DIST. NO.		ILLINOIS FED. AID PROJECT		

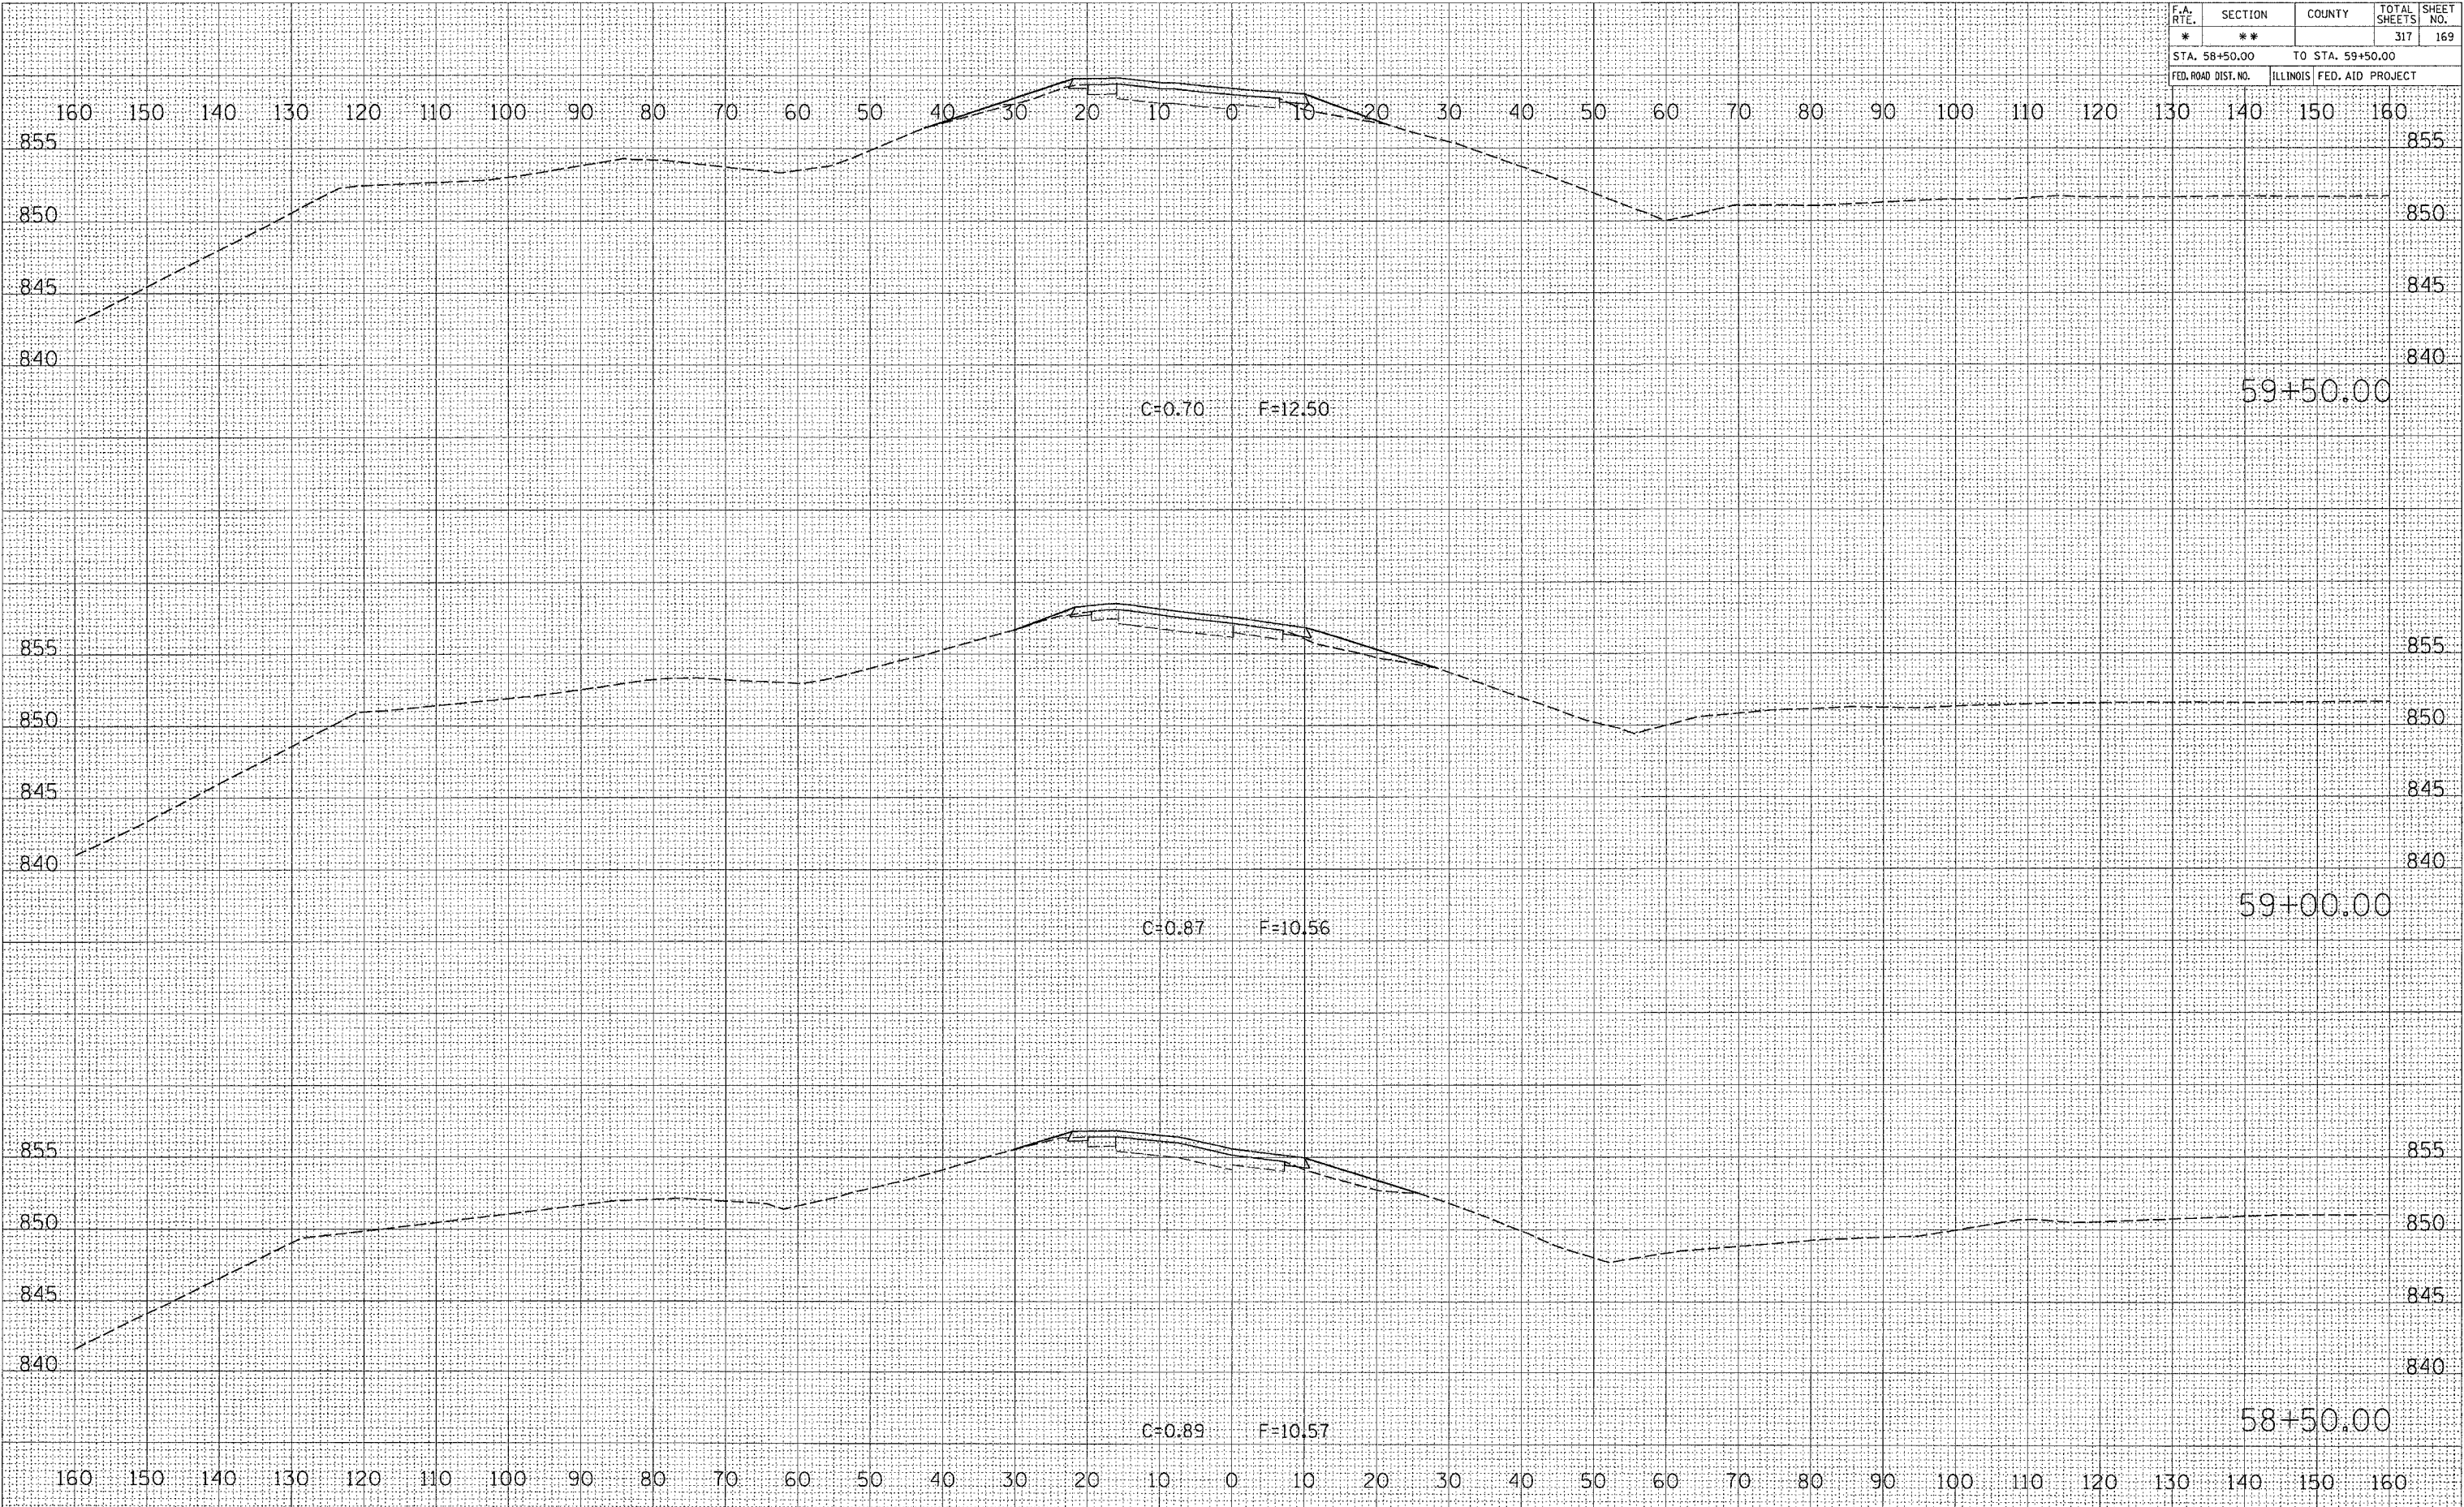

DATE	BY

DATE	BY

ORIGINAL SURVEY NO. _____
 SURVEYED BY _____
 PLOTTED BY _____
 NOTE BOOK NO. _____
 AREAS CHECKED _____
 REFERENCE = HREFS