


F.A. RTE.	SECTION	COUNTY	TOTAL SHEETS	SHEET NO.
*	**		317	177
STA. 68+50.00		TO STA. 69+00.00		
FED. ROAD DIST. NO.		ILLINOIS FED. AID PROJECT		

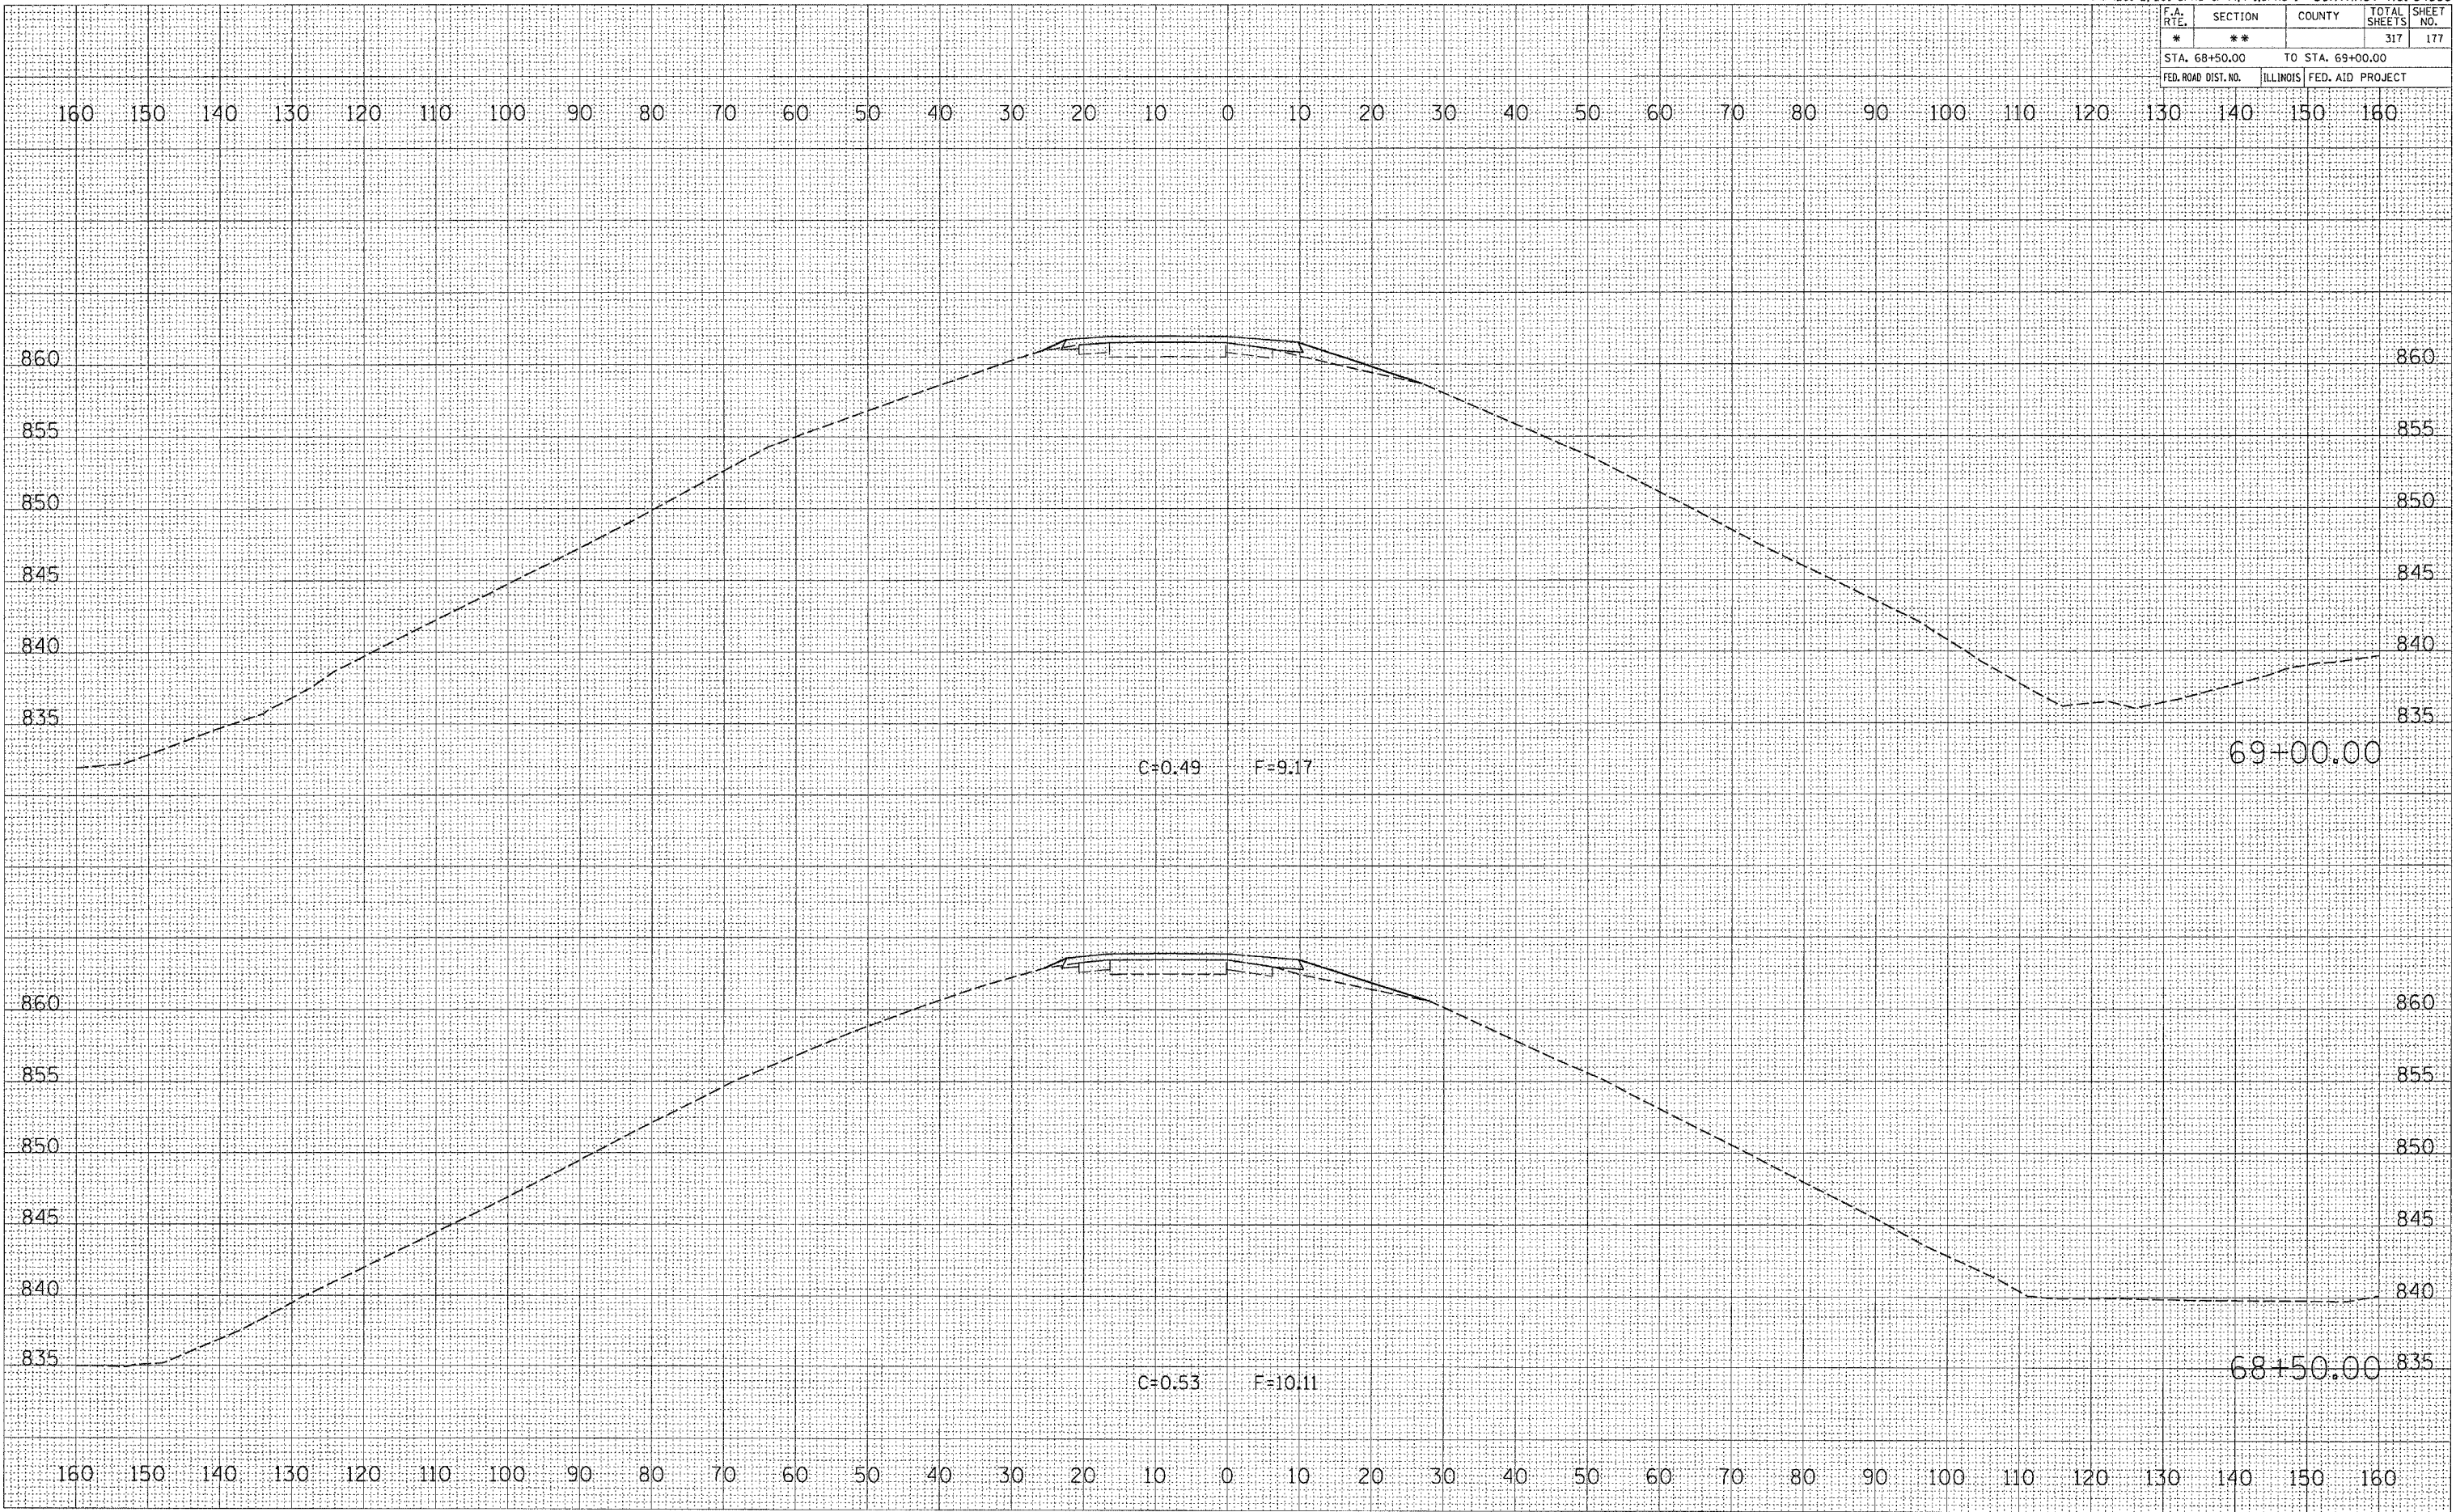

DATE	
BY	
FINAL SURVEY	
SURVEYED	
NOTE BOOK	
AREAS CHECKED	
NO.	

DATE	
BY	
ORIGINAL SURVEY	
SURVEYED	
NOTE BOOK	
AREAS CHECKED	
NO.	

PLOT DATE = Thu Dec 23 13:40:13 2004  
 FILE NAME = P:\100000\100000.dgn  
 PLOT SCALE = 18.0000 / IN.  
 REFERENCE = REF#