


| F.A. RTE.           | SECTION | COUNTY                    | TOTAL SHEETS | SHEET NO. |
|---------------------|---------|---------------------------|--------------|-----------|
| *                   | **      | WINNEBAGO                 | 317          | 196       |
| STA. 30+00.00       |         | TO STA. 30+50.00          |              | 825       |
| FED. ROAD DIST. NO. |         | ILLINOIS FED. AID PROJECT |              |           |

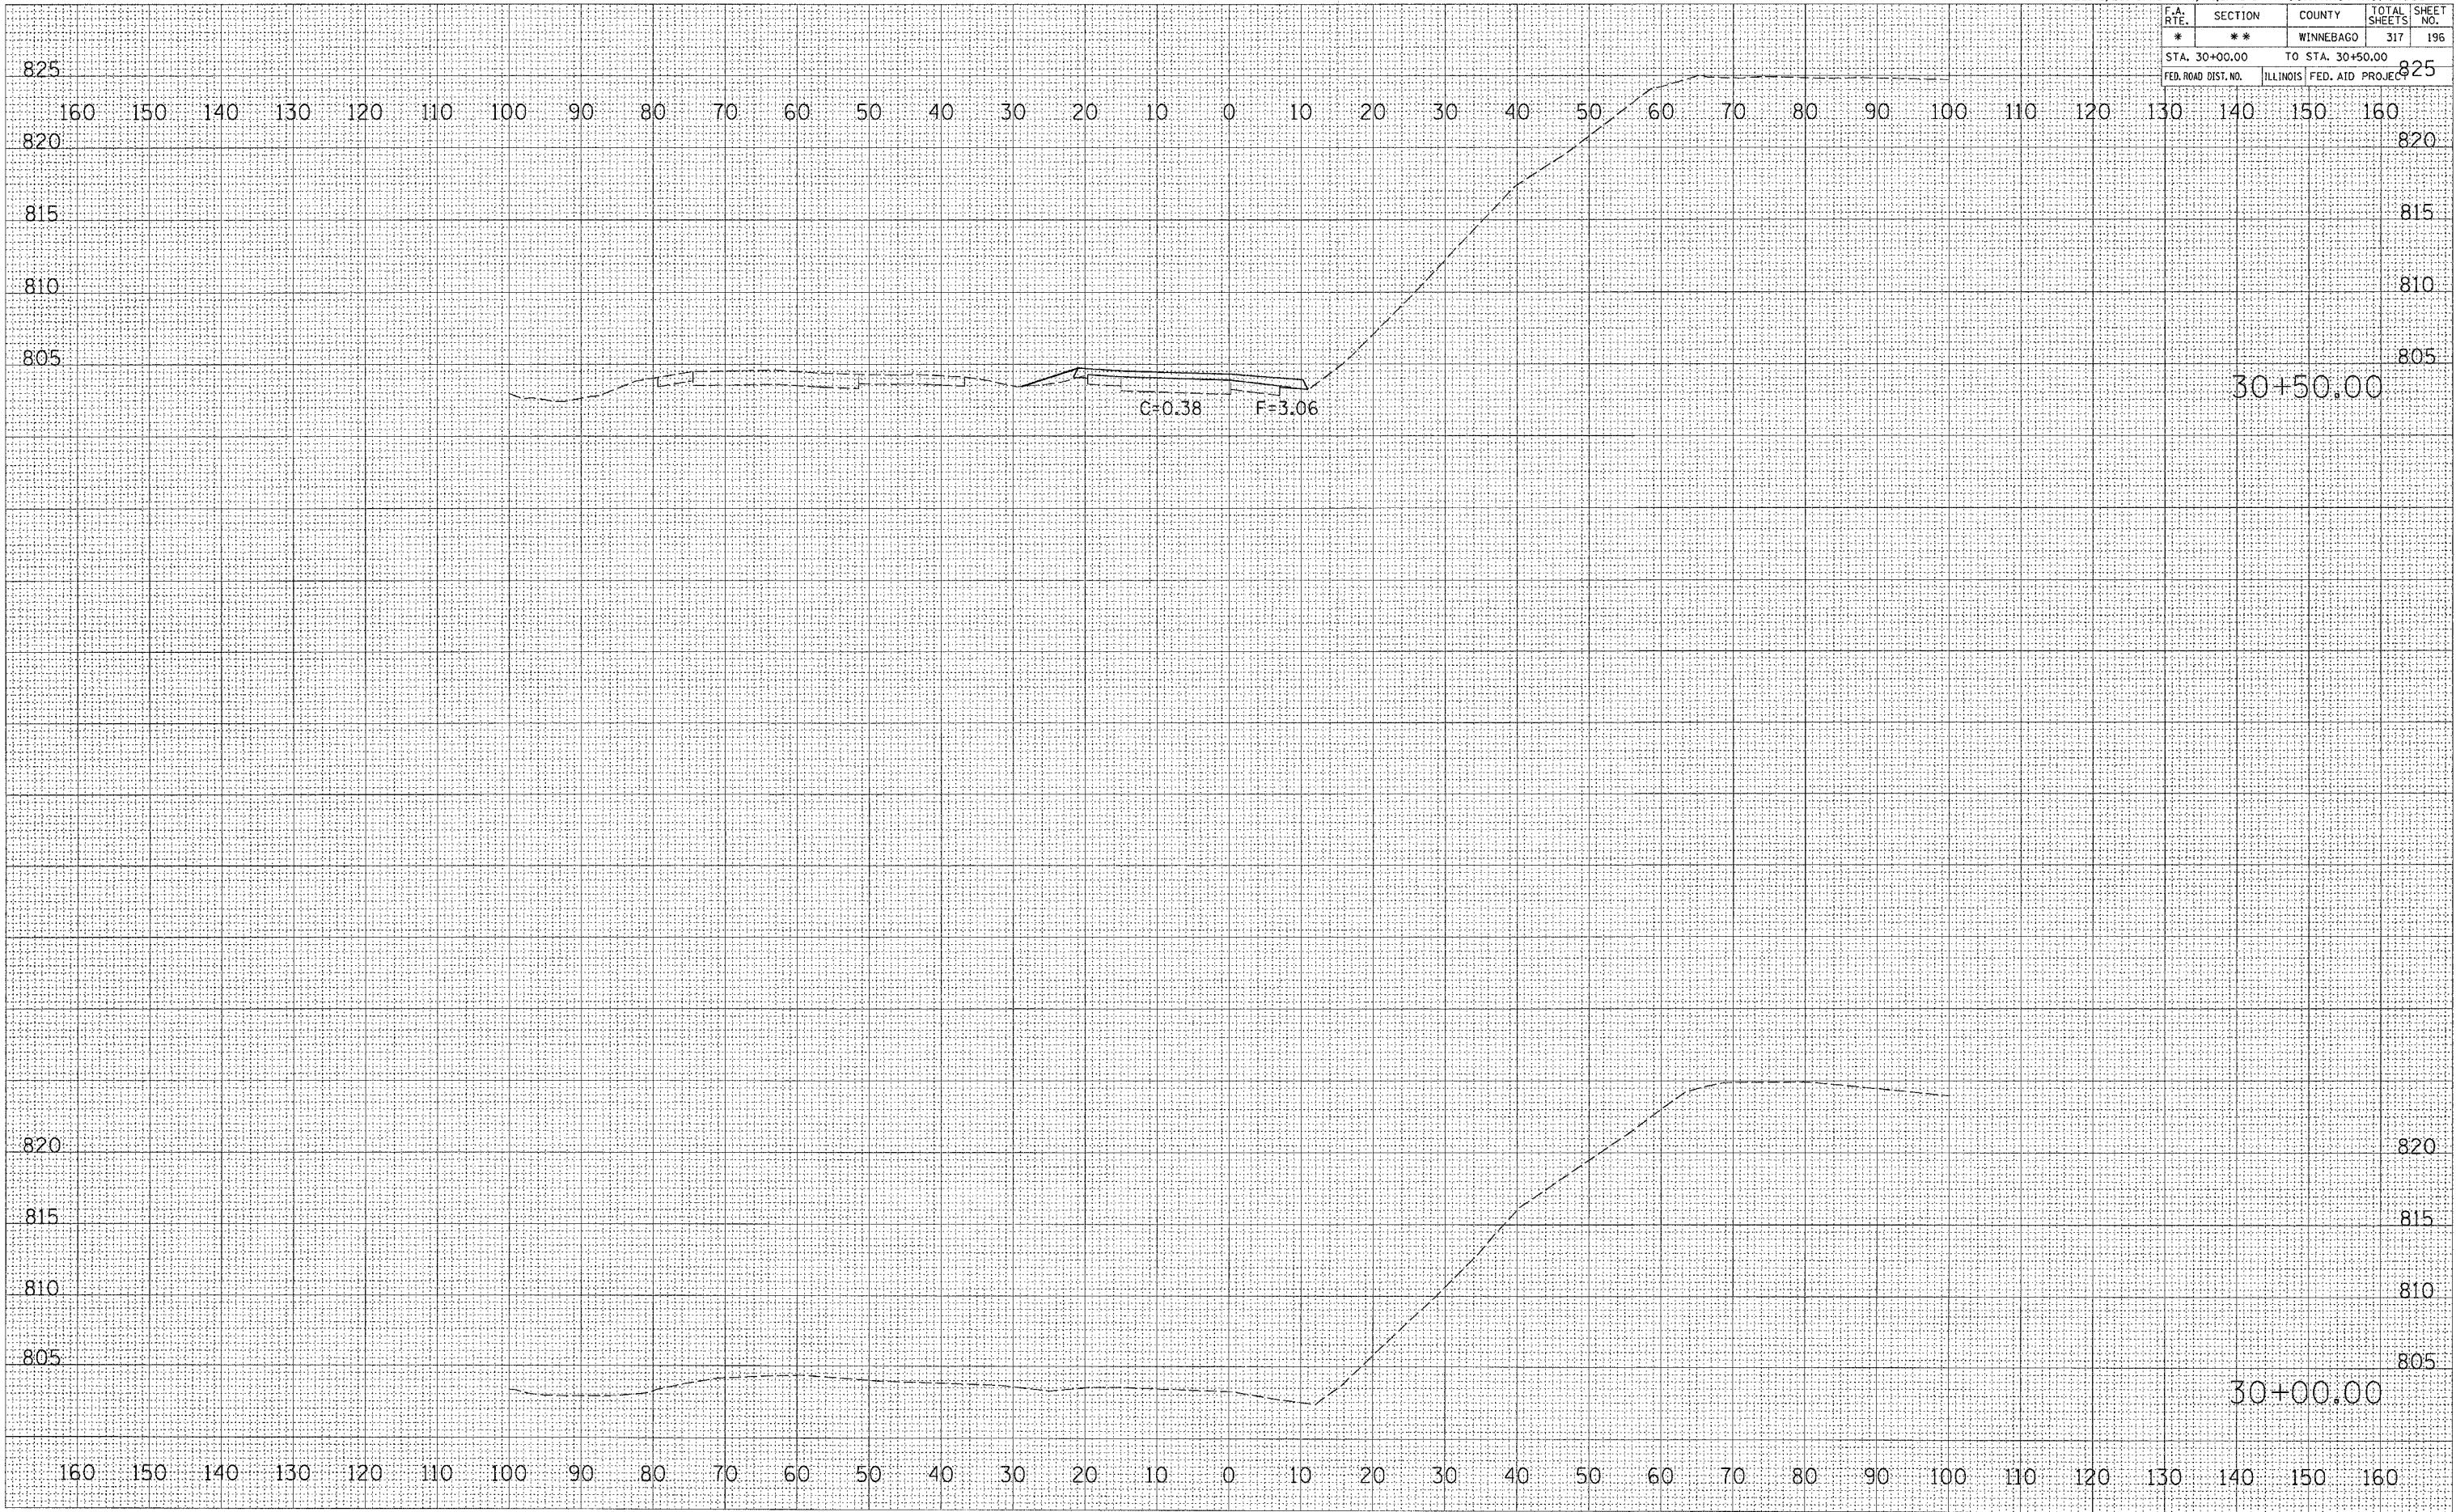

| BY | DATE |
|----|------|
|    |      |

| BY | DATE |
|----|------|
|    |      |

PLOT DATE = Thu Dec 23 13:00:26 2004  
 PLOT SCALE = 10.0000 / IN.  
 REFERENCE = REF \*