

F.A. RTE.	SECTION	COUNTY	TOTAL SHEETS	SHEET NO.
*	**	WINNEBAGO	317	205
STA. 39+00.00	TO STA. 39+50.00			
FED. ROAD DIST. NO.	ILLINOIS FED. AID PROJECT			


BY	DATE

NO.	AREAS CHECKED

NO.	NOTE BOOK

NO.	TEMPLATE

NO.	FLIM SURVEY

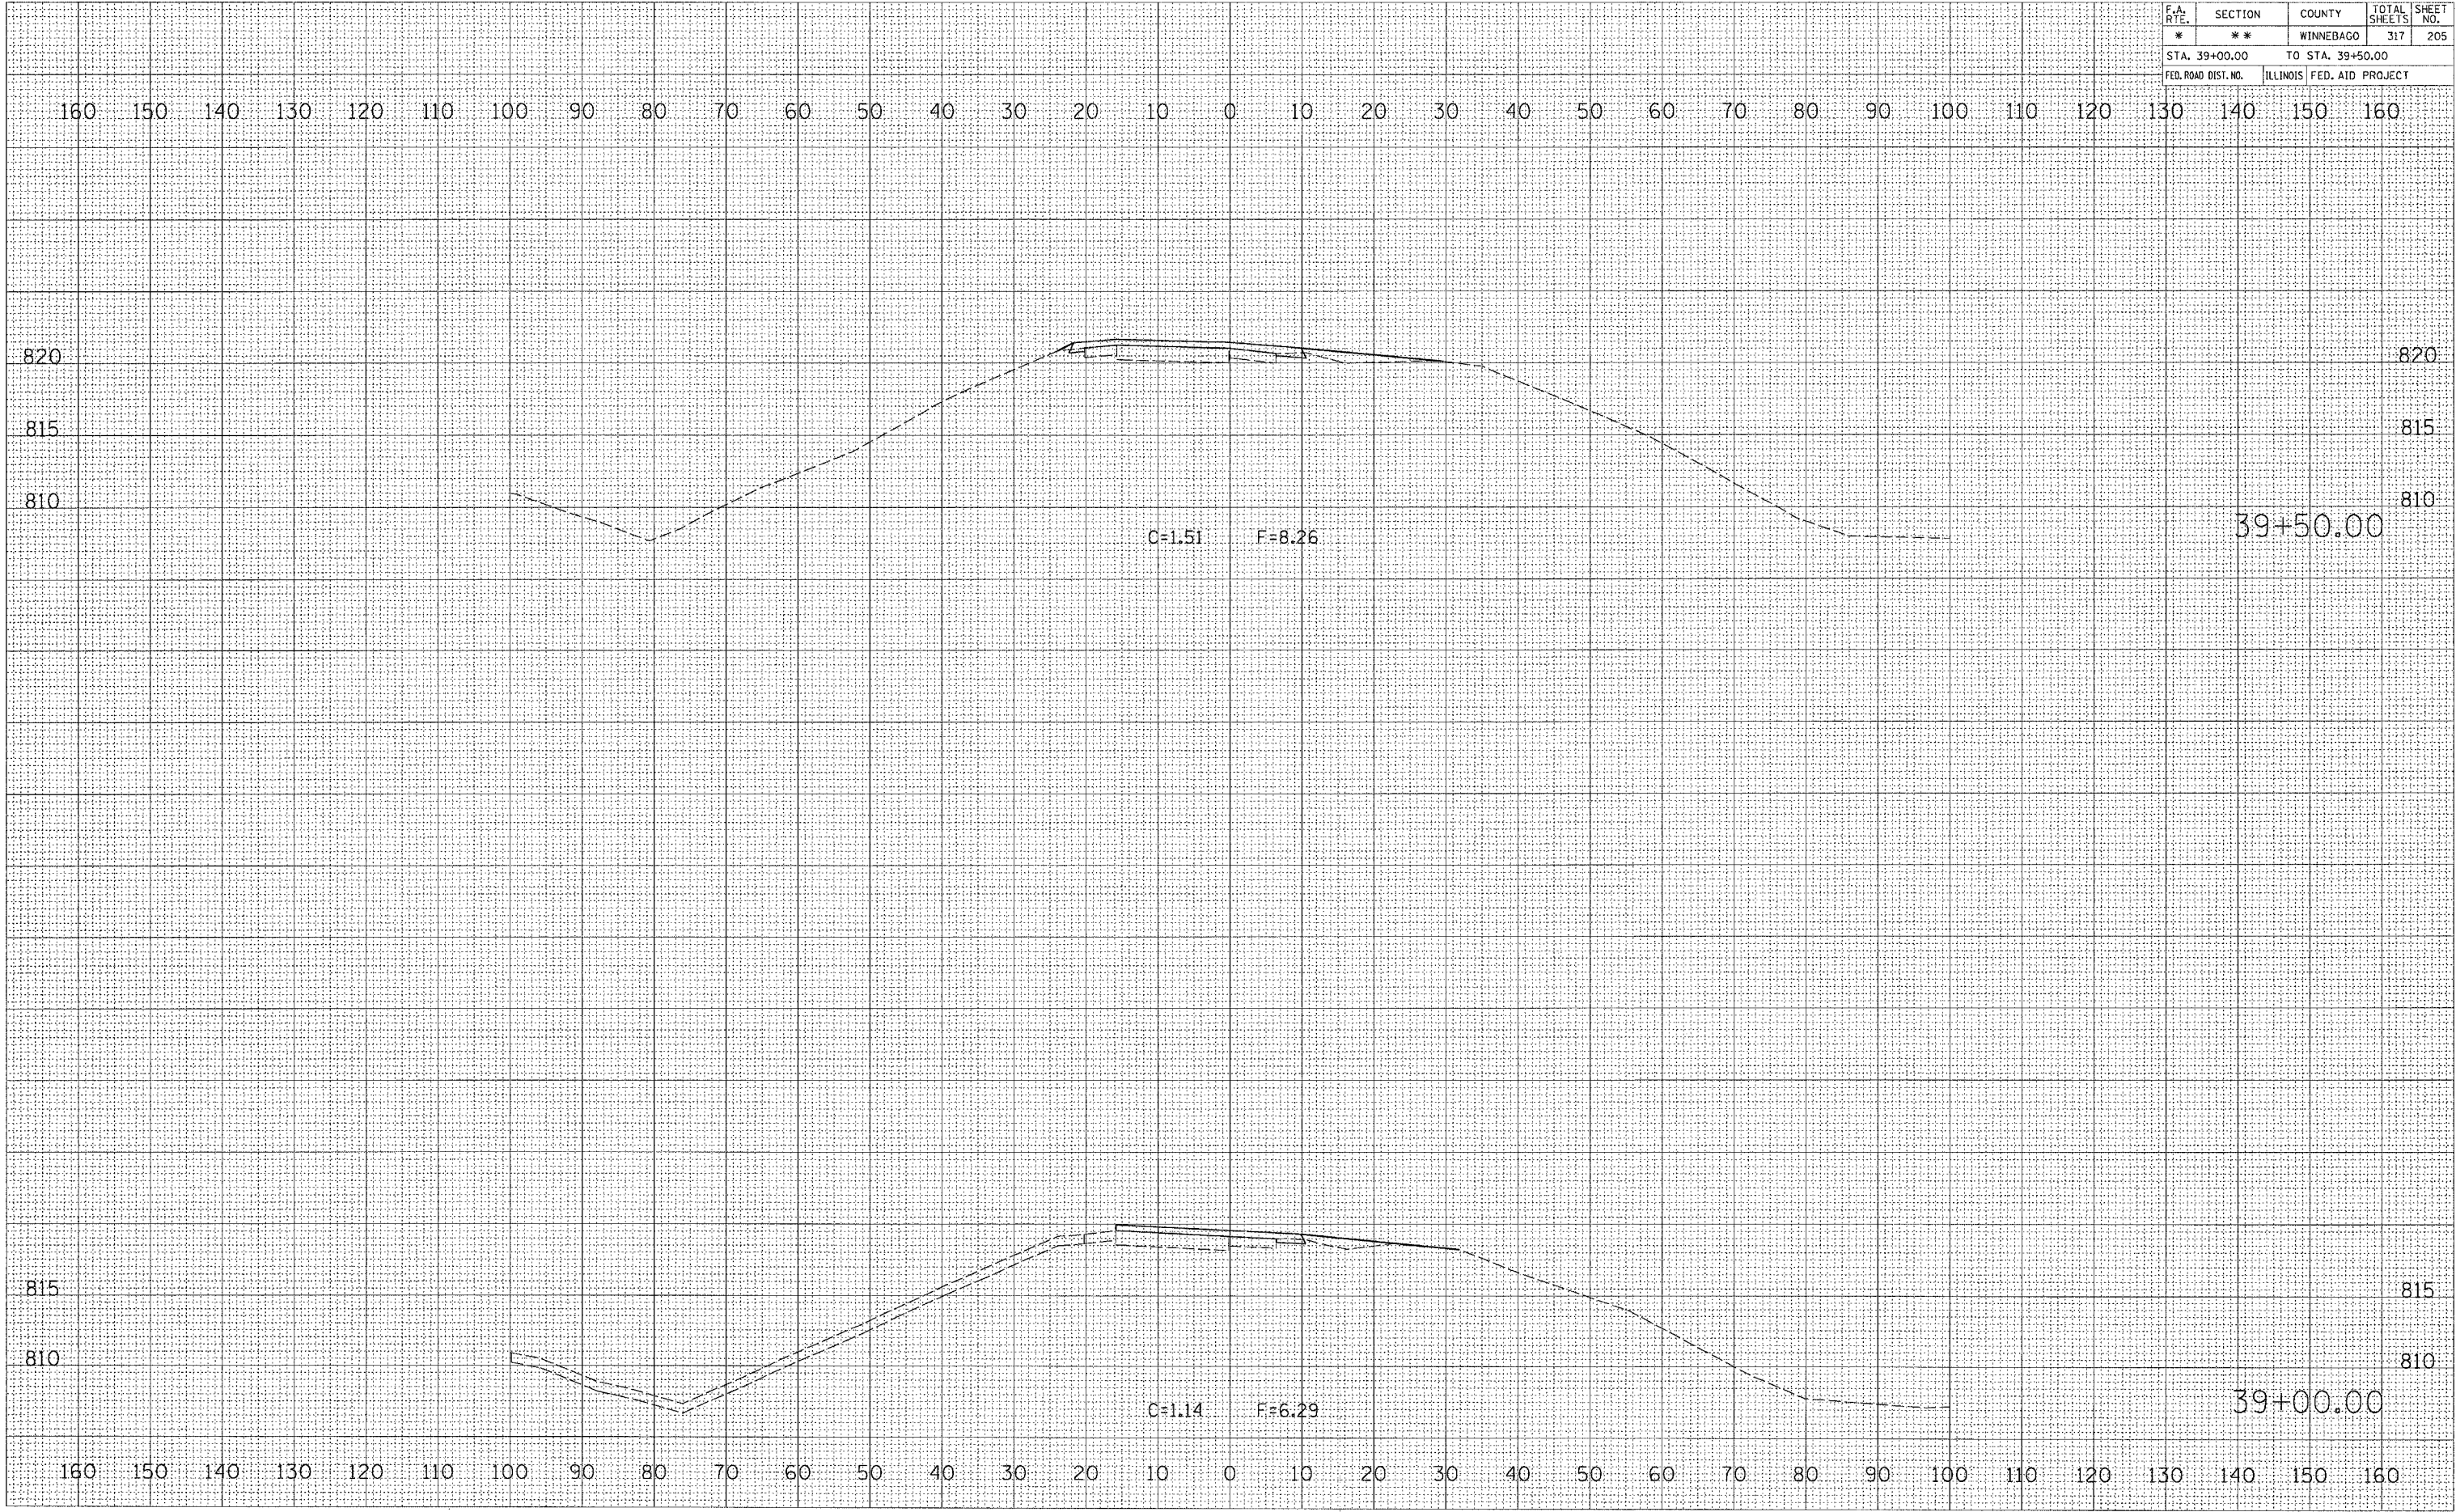

BY	DATE

NO.	AREAS CHECKED

NO.	NOTE BOOK

NO.	TEMPLATE

NO.	FLIM SURVEY

PLOT DATE = Thu Dec 23 13:00:23 2004
 PLOT SCALE = 1/8" = 100' / IN.
 REFERENCE = 4REF*