


F.A. RTE.	SECTION	COUNTY	TOTAL SHEETS	SHEET NO.
*	**	WINNEBAGO	317	209
STA. 43+00.00		TO STA. 43+50.00		835
FED. ROAD DIST. NO.		ILLINOIS	FED. AID PROJEC	

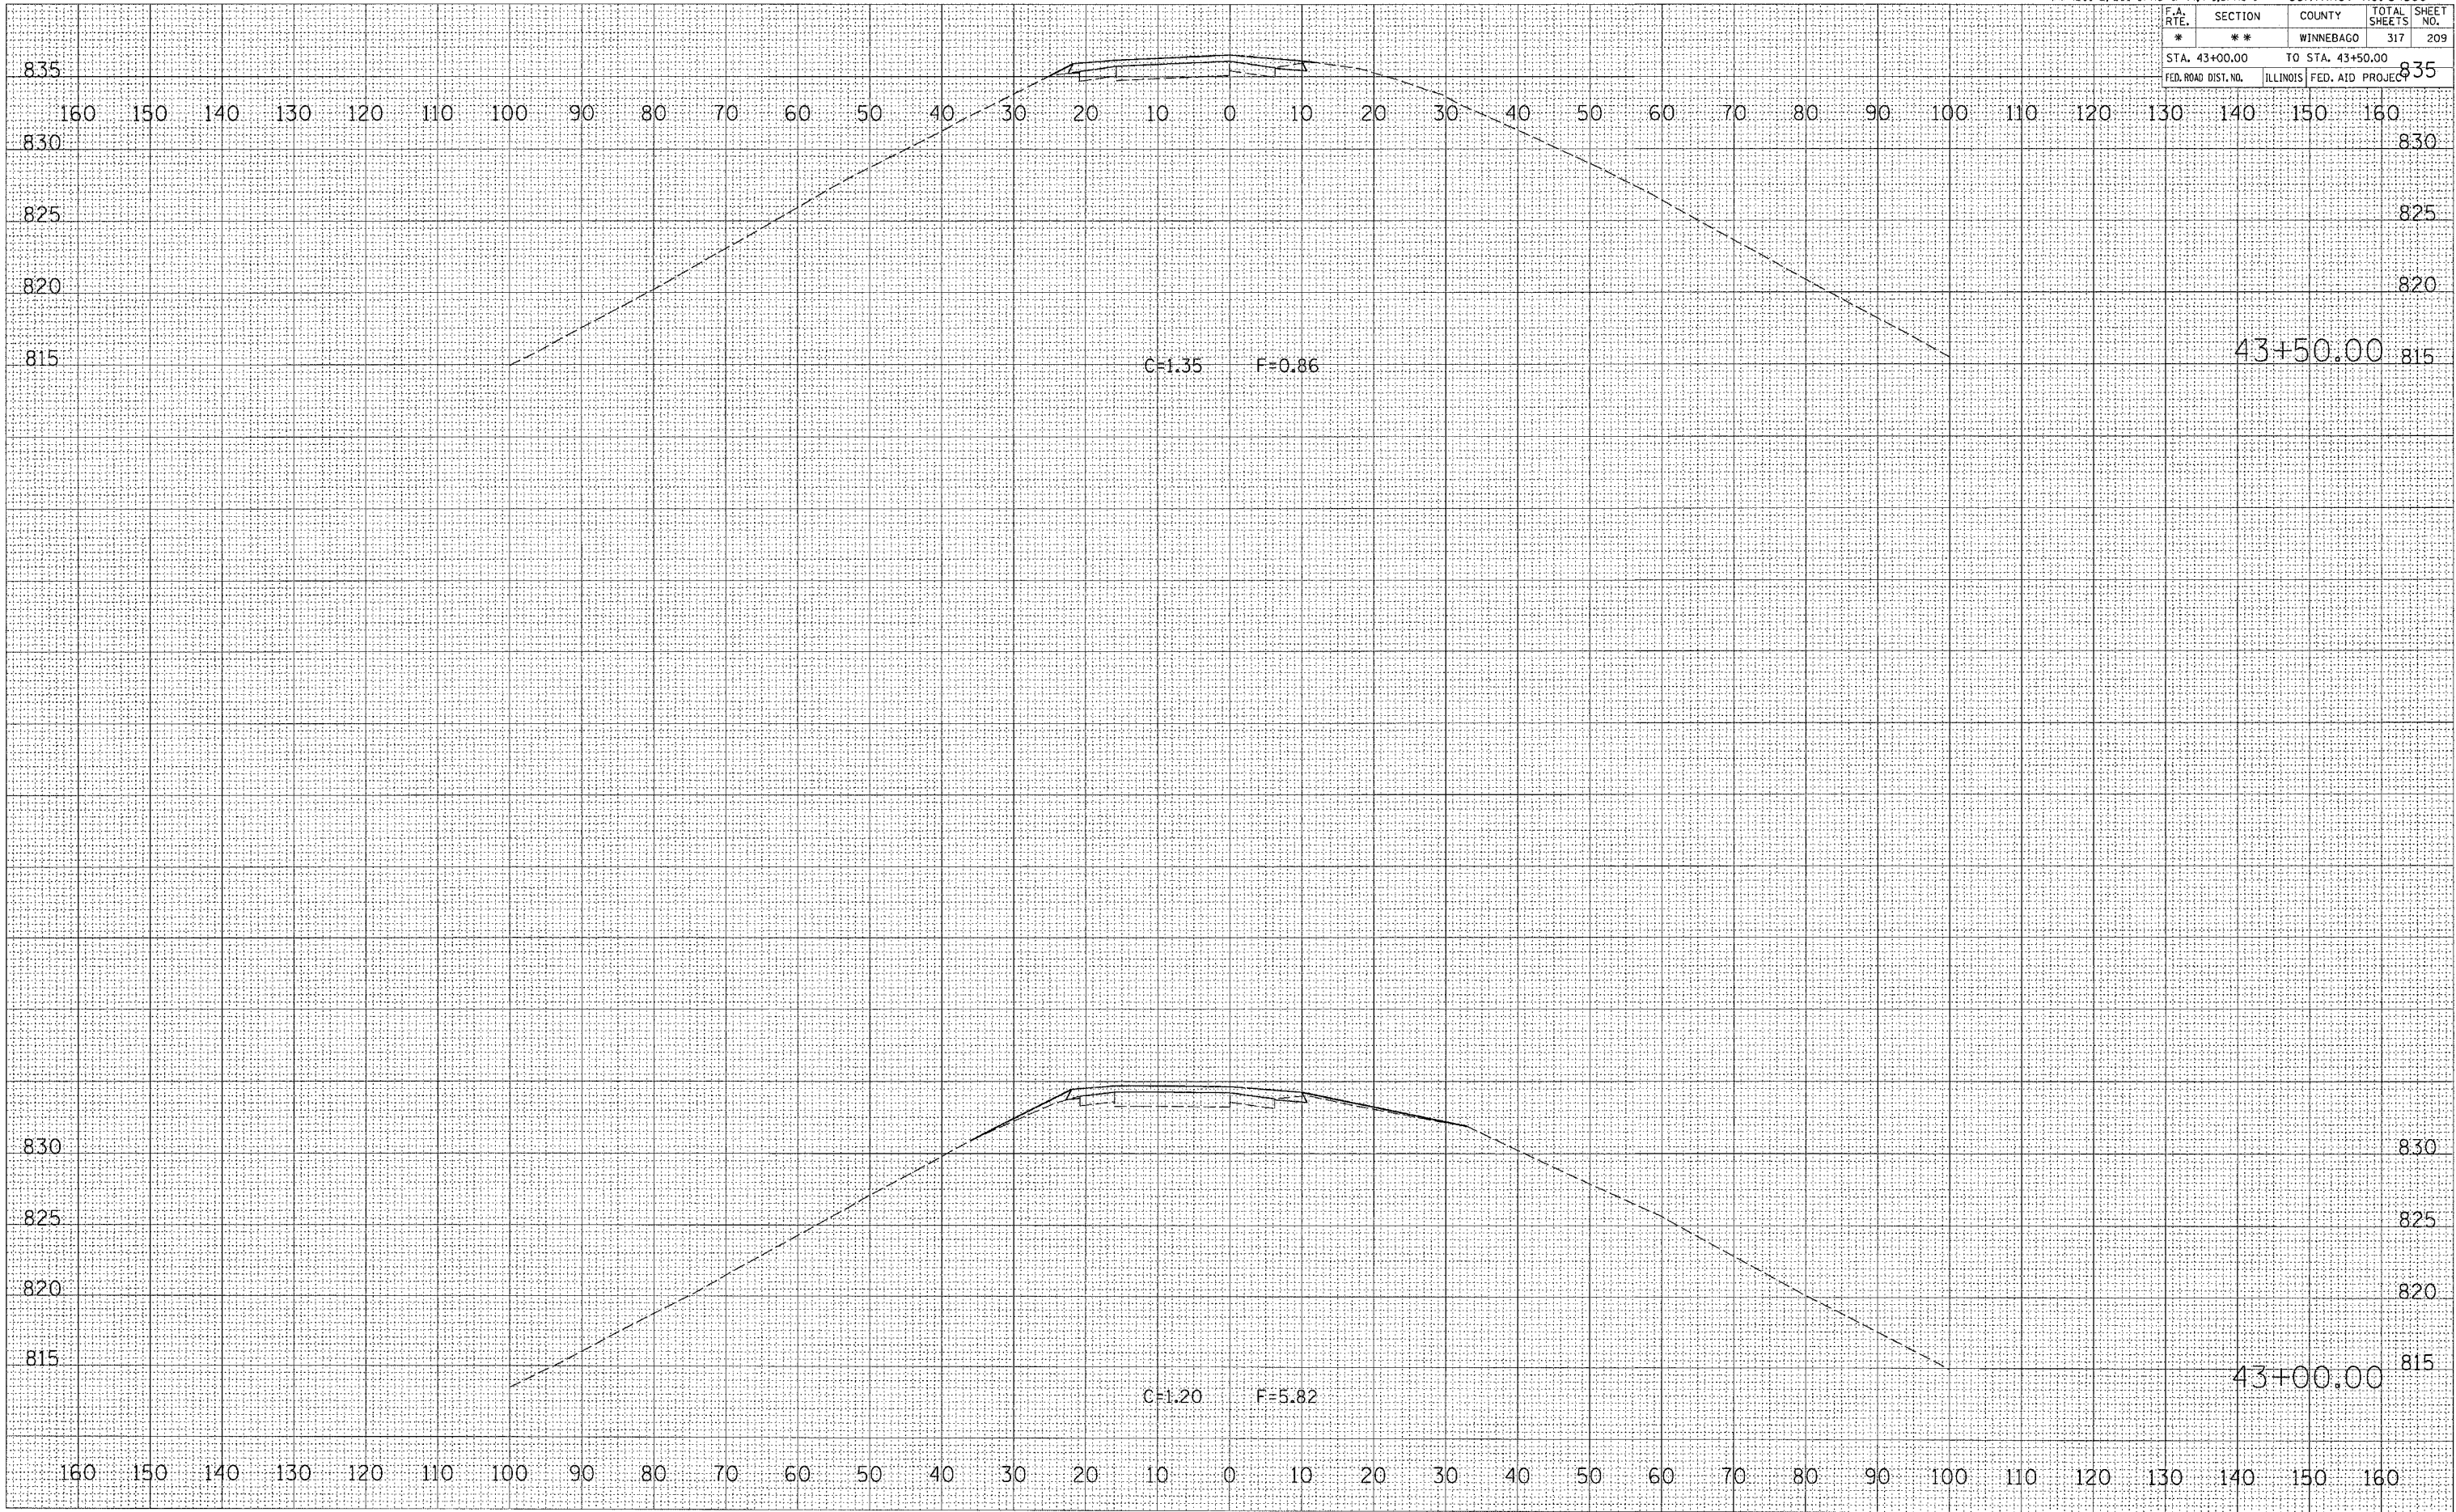

DATE	BY

FINISHED SURVEY	PLOTTED	REPLATE	AREAS CHECKED

DATE	BY

ORIGINAL SURVEY	PLOTTED	REPLATE	AREAS CHECKED

PLOT DATE = Thu Dec 23 13:00:31 2004
 PLOT SCALE = 1/4" = 100'-0"
 REFERENCE = #REF#