


* FAI 39 / FAP 301 (1-39 / US 20)
** (201-2, 201-3) RS & (4,4-1,5) RS-1

CONTRACT NO. 64596

F.A. RTE.	SECTION	COUNTY	TOTAL SHEETS	SHEET NO.
*	**	WINNEBAGO	317	239
STA. 65+00.00		TO STA. 65+50.00		
FED. ROAD DIST. NO.		ILLINOIS FED. AID PROJECT		

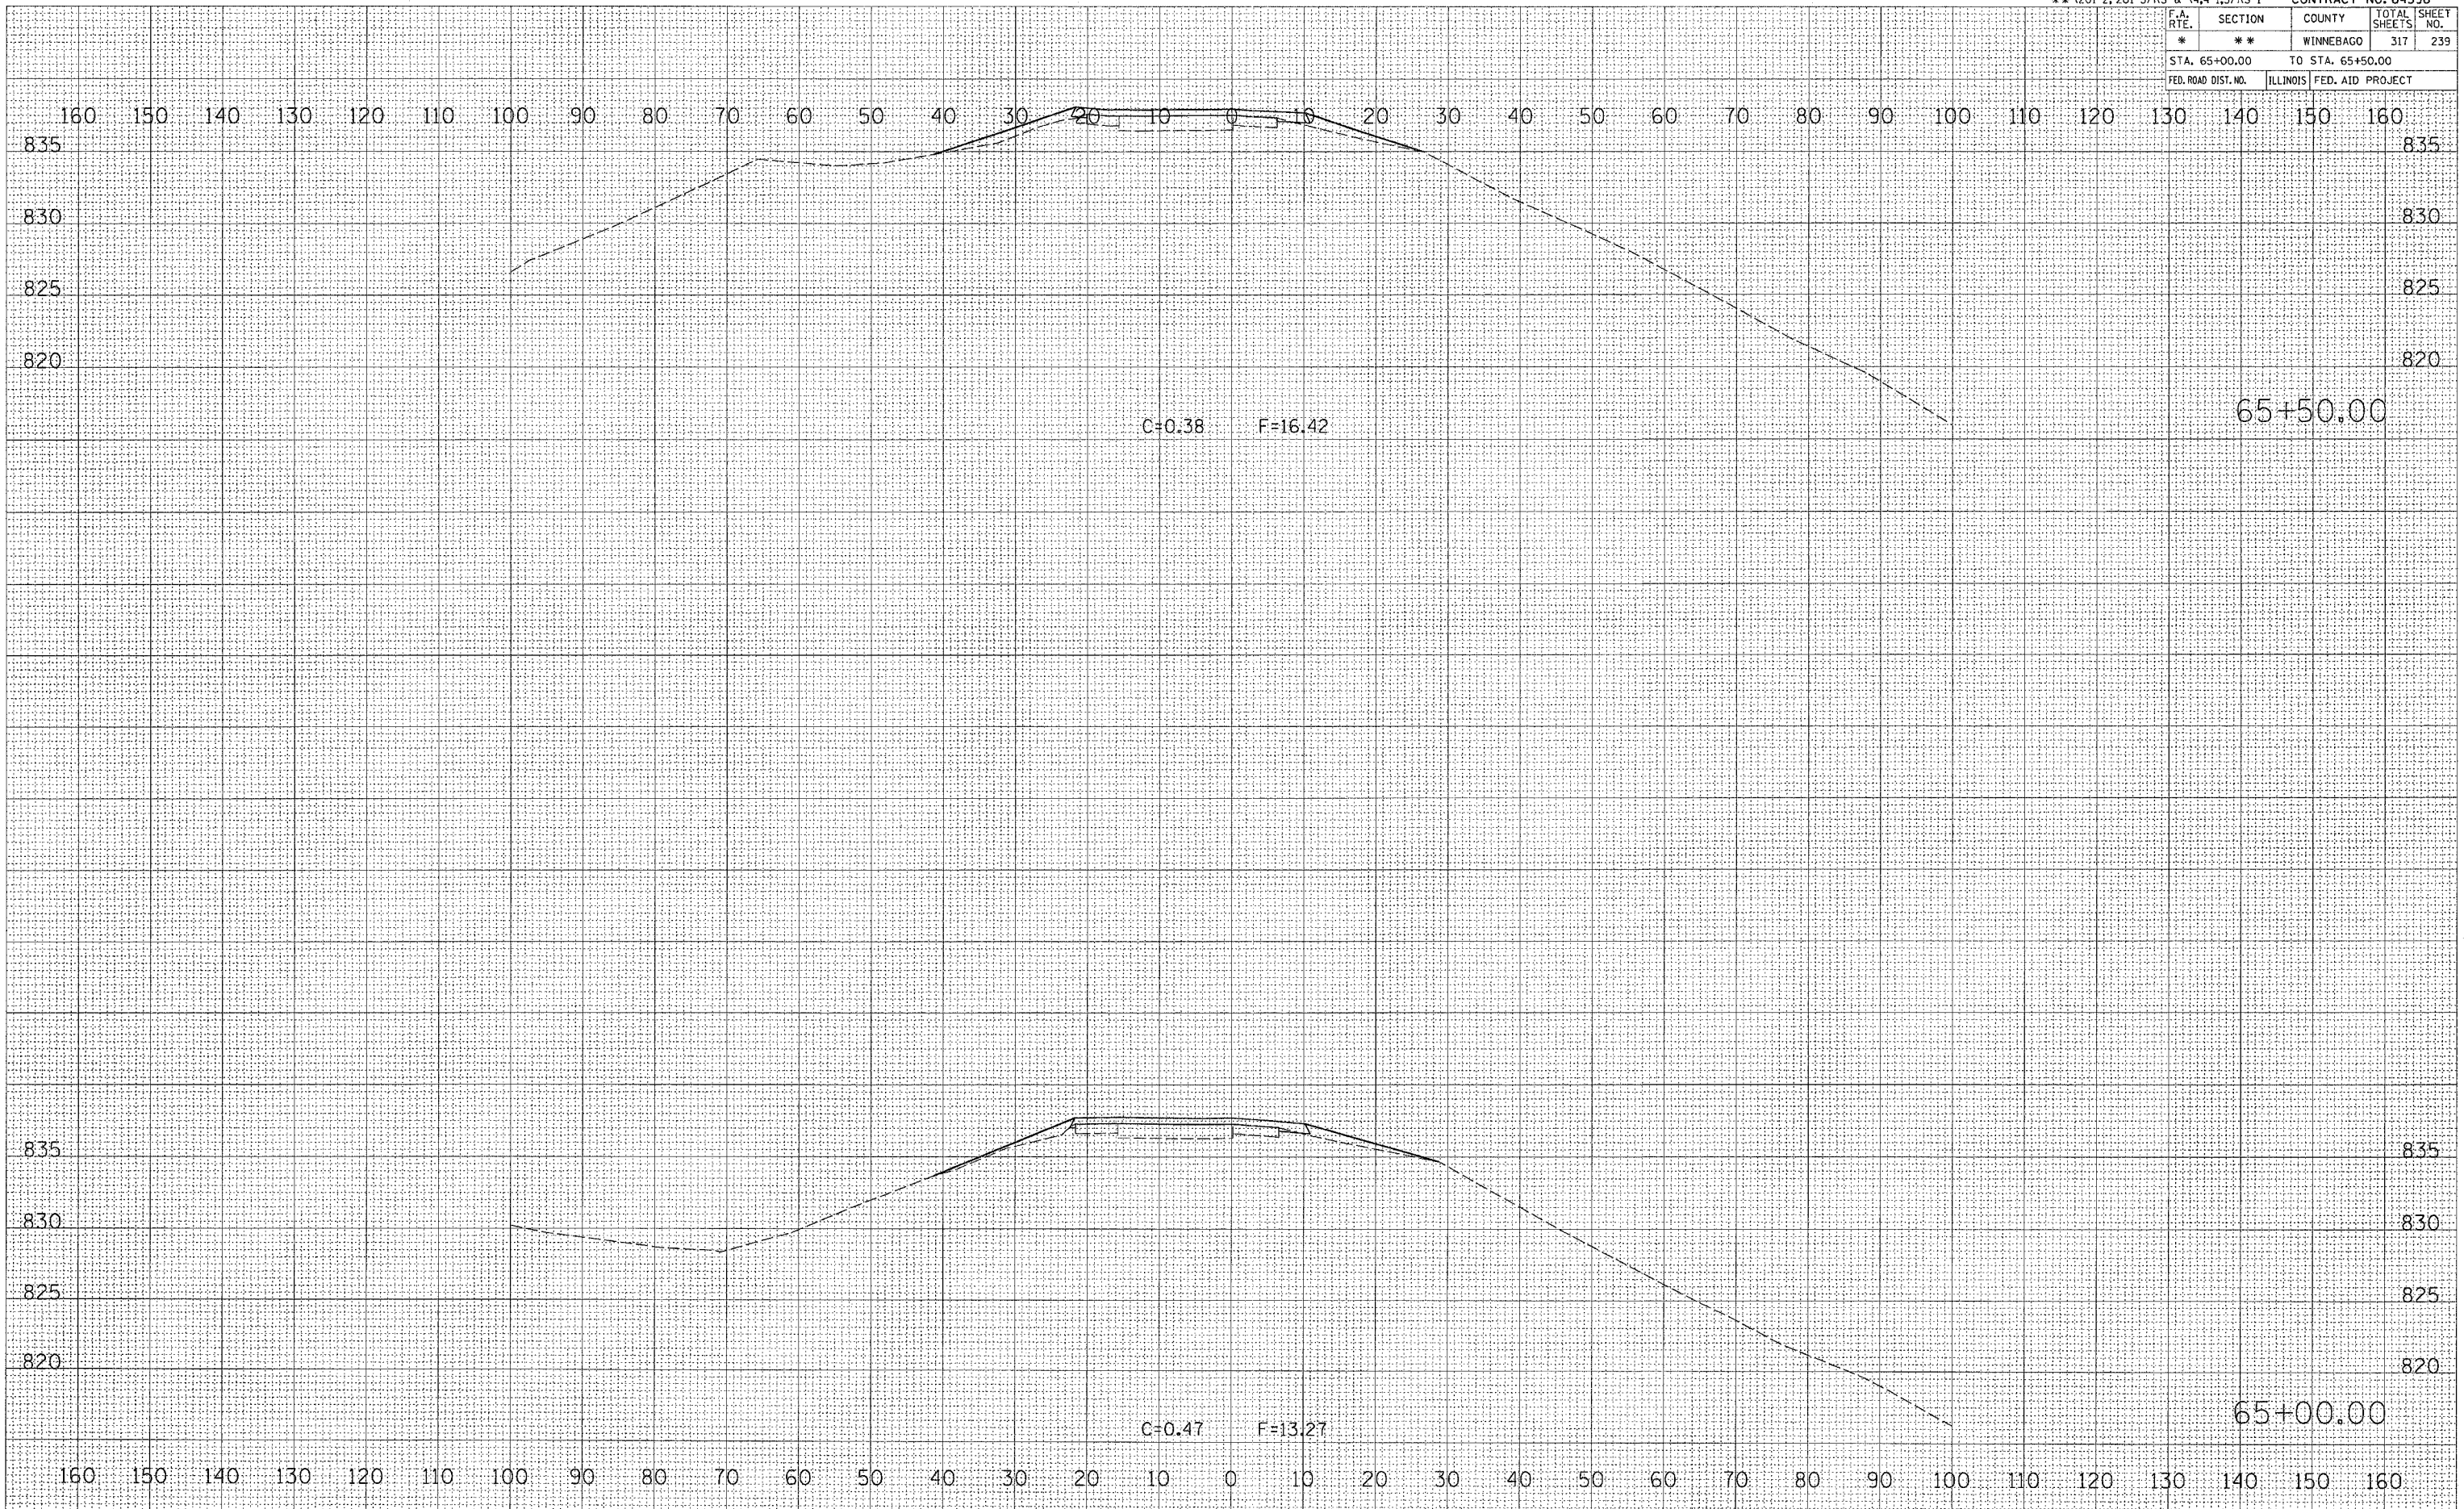

C=0.38 F=16.42

65+50.00

C=0.47 F=13.27

65+00.00

BY	DATE

FINAL SURVEY
 SURVEY NO. _____
 NOTE BOOK NO. _____
 AREAS CHECKED _____

BY	DATE

ORIGINAL SURVEY
 SURVEY NO. _____
 NOTE BOOK NO. _____
 AREAS CHECKED _____

PLOT DATE = Thu Dec 23 13:06:43 2004
 FILE NAME = n:\win\chris\road\ign
 PLOT SCALE = 1" = 40' / IN.
 REFERENCE = SHEET 4