


| F.A. RTE. | SECTION | COUNTY | TOTAL SHEETS | SHEET NO. |
|---------------------|----------|------------------|------------------|-----------|
| * | ** | WINNEBAGO | 317 | 248 |
| STA. 73+00.00 | | TO STA. 73+00.00 | | |
| FED. ROAD DIST. NO. | ILLINOIS | | FED. AID PROJECT | |

| | | | |
|------|----|-----------|---------------|
| DATE | BY | SURVEYED | PLOTTED |
| | | NOTE BOOK | TEMPLATE |
| | | NO. | AREAS CHECKED |

| | | | |
|------|----|-----------|---------------|
| DATE | BY | SURVEYED | PLOTTED |
| | | NOTE BOOK | TEMPLATE |
| | | NO. | AREAS CHECKED |

PLOT DATE : Thu Dec 23 13:08:45 2024
 FILE NAME : p1a-ar-3d-bd.dgn
 REFERENCE : 4825

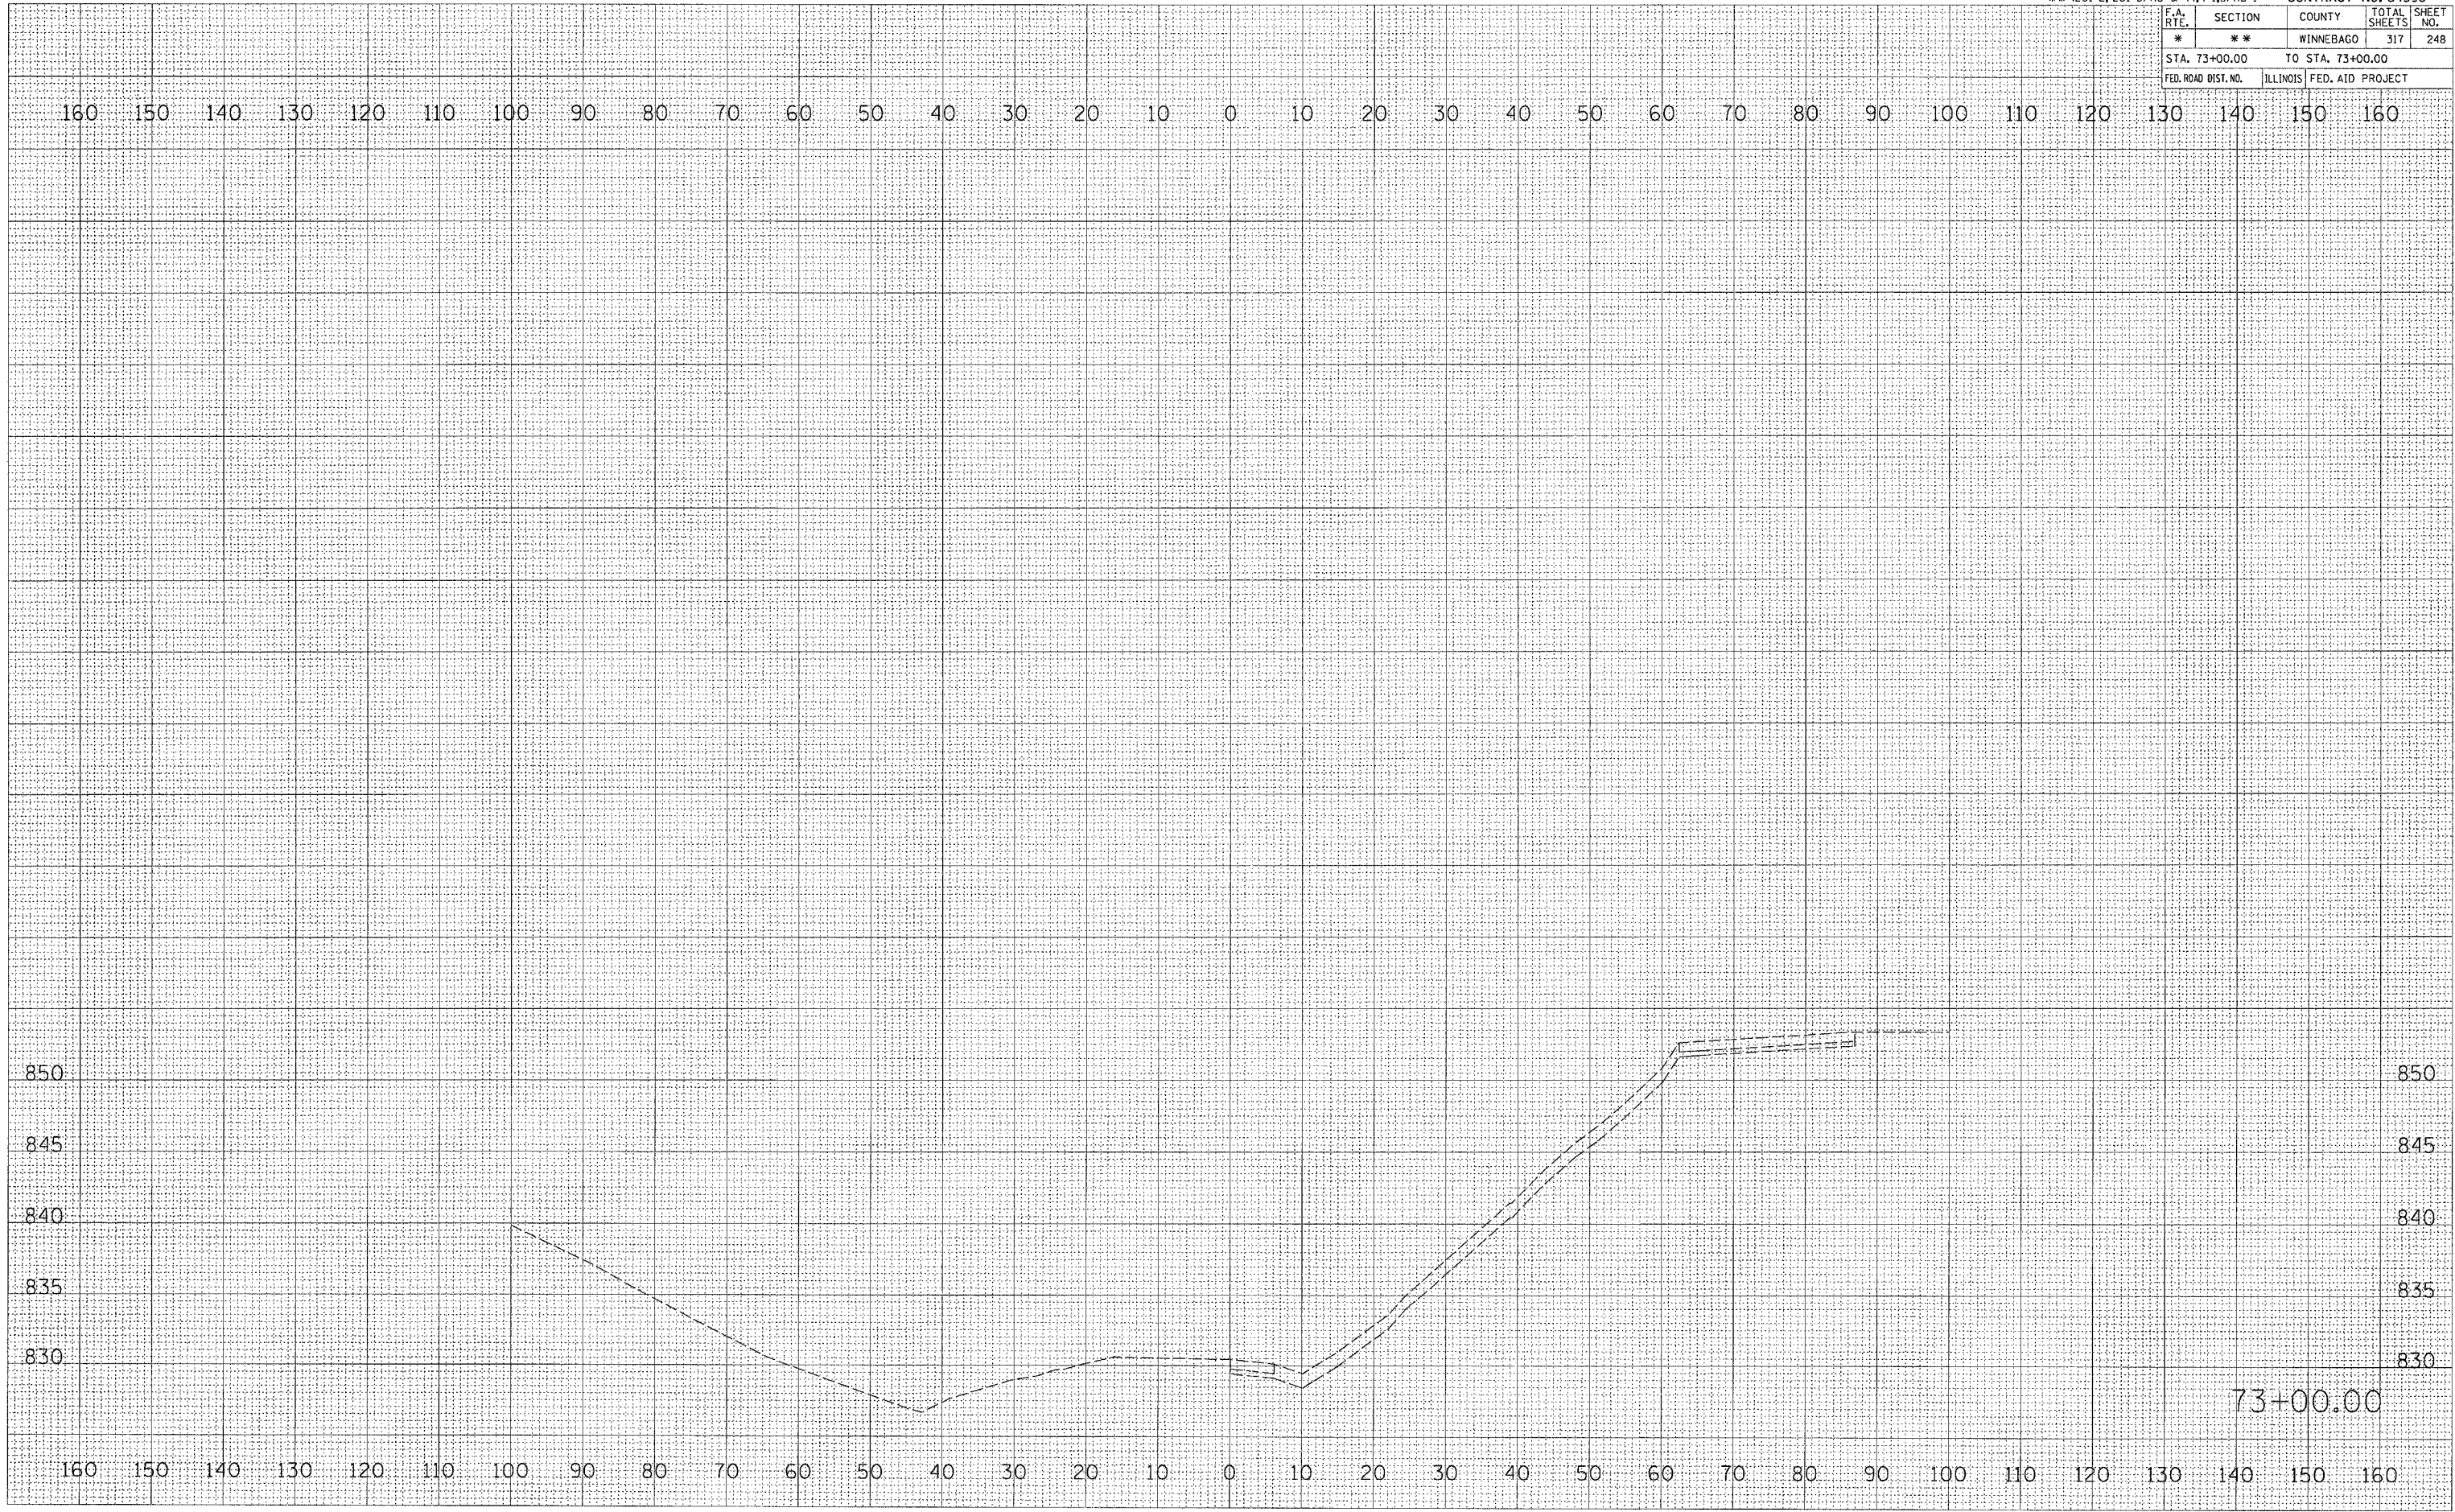

73+00.00