


\* FAI 39 / FAP 301 (1-39 / US 20)  
 \*\* (201-2, 201-3) RS & (4.4-1.5) RS-1

F.A. RTE.	SECTION	COUNTY	TOTAL SHEETS	SHEET NO.
*	**	WINNEBAGO	317	266
STA. 84+50.00		TO STA. 85+00.00		
FED. ROAD DIST. NO.	ILLINOIS	FED. AID PROJECT		

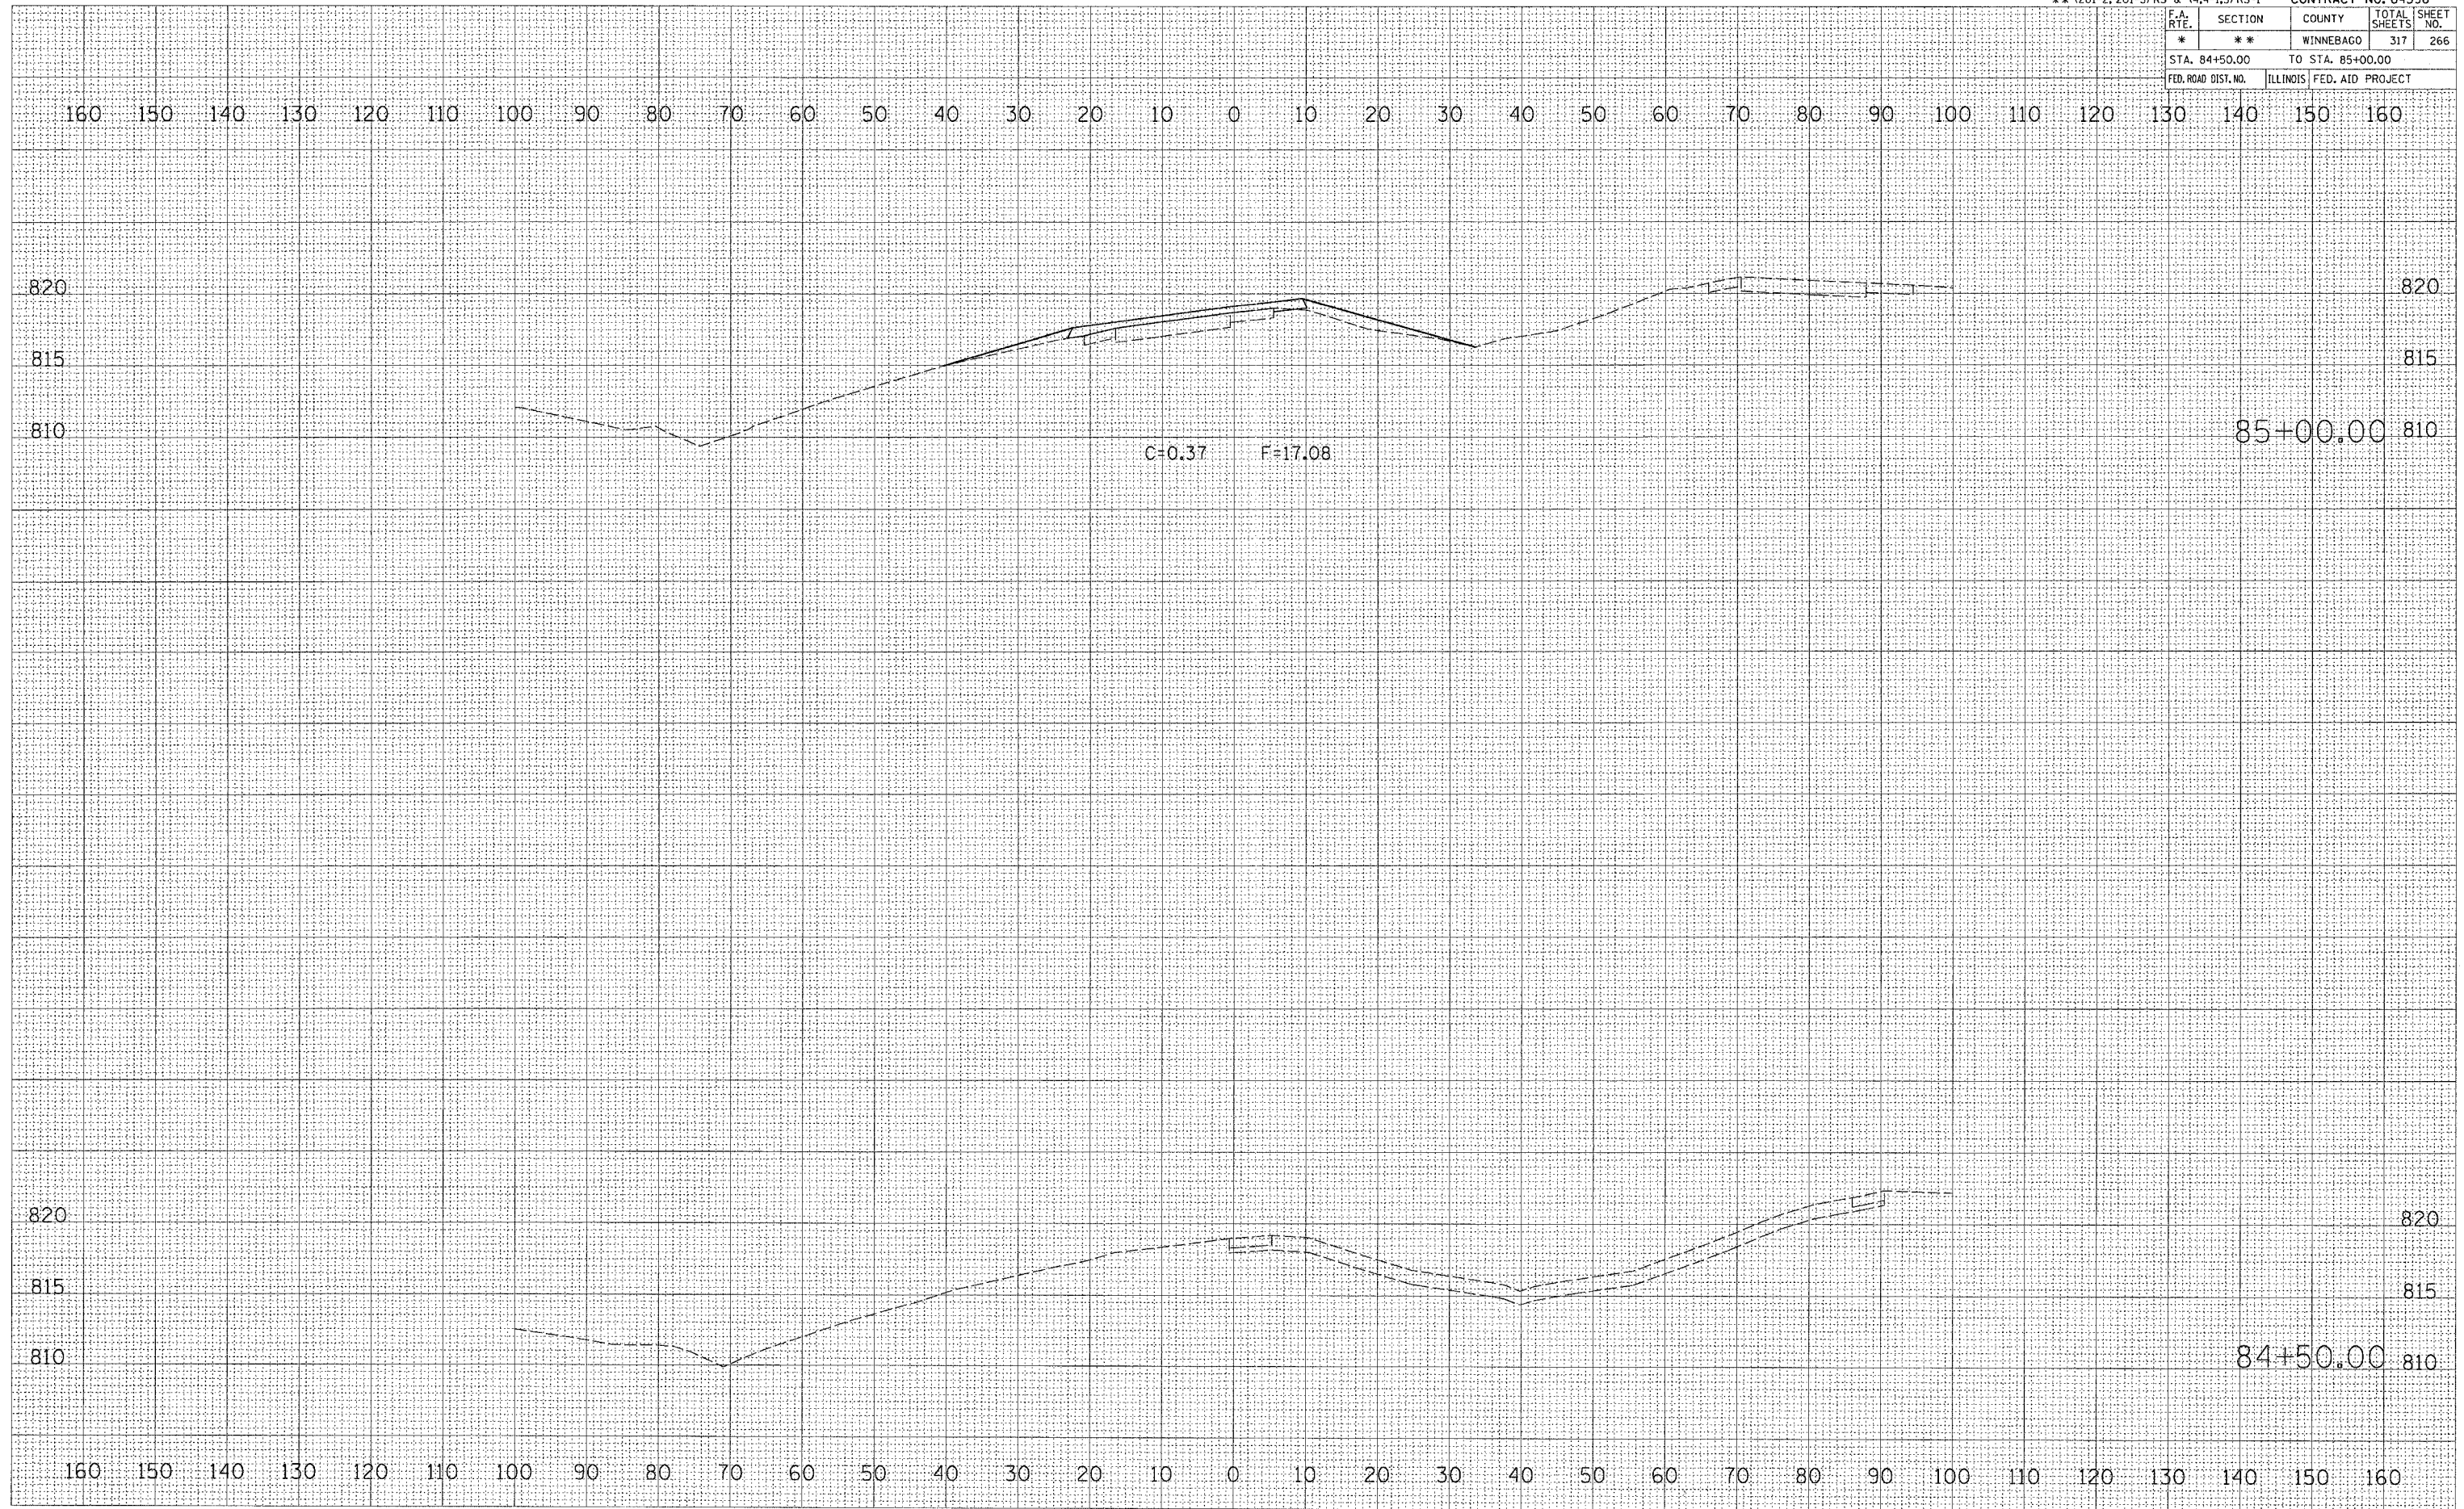

FINAL SURVEY BY DATE  
 SURVEYED BY DATE  
 NOTE BOOK NO. DATE  
 AREAS CHECKED  
 AREAS CHECKED

ORIGINAL SURVEY BY DATE  
 SURVEYED BY DATE  
 NOTE BOOK NO. DATE  
 AREAS CHECKED  
 AREAS CHECKED

PLOT DATE = Thu Dec 23 13:08:53 2004  
 FILE NAME = p:\year-the-road.dgn  
 PLOT SCALE = 1/8" = 1'-0"  
 REFERENCE = BRG#