


\* FAI 39 / FAP 301 (1-39 / US 20)  
 \*\* (201-2, 201-3)RS & (4.4-1.5)RS-1 CONTRACT NO. 64596

F.A. RTE.	SECTION	COUNTY	TOTAL SHEETS	SHEET NO.
*	**	WINNEBAGO	317	292

STA. 46+00.00 TO STA. 46+50.00  
 FED. ROAD DIST. NO. ILLINOIS FED. AID PROJECT

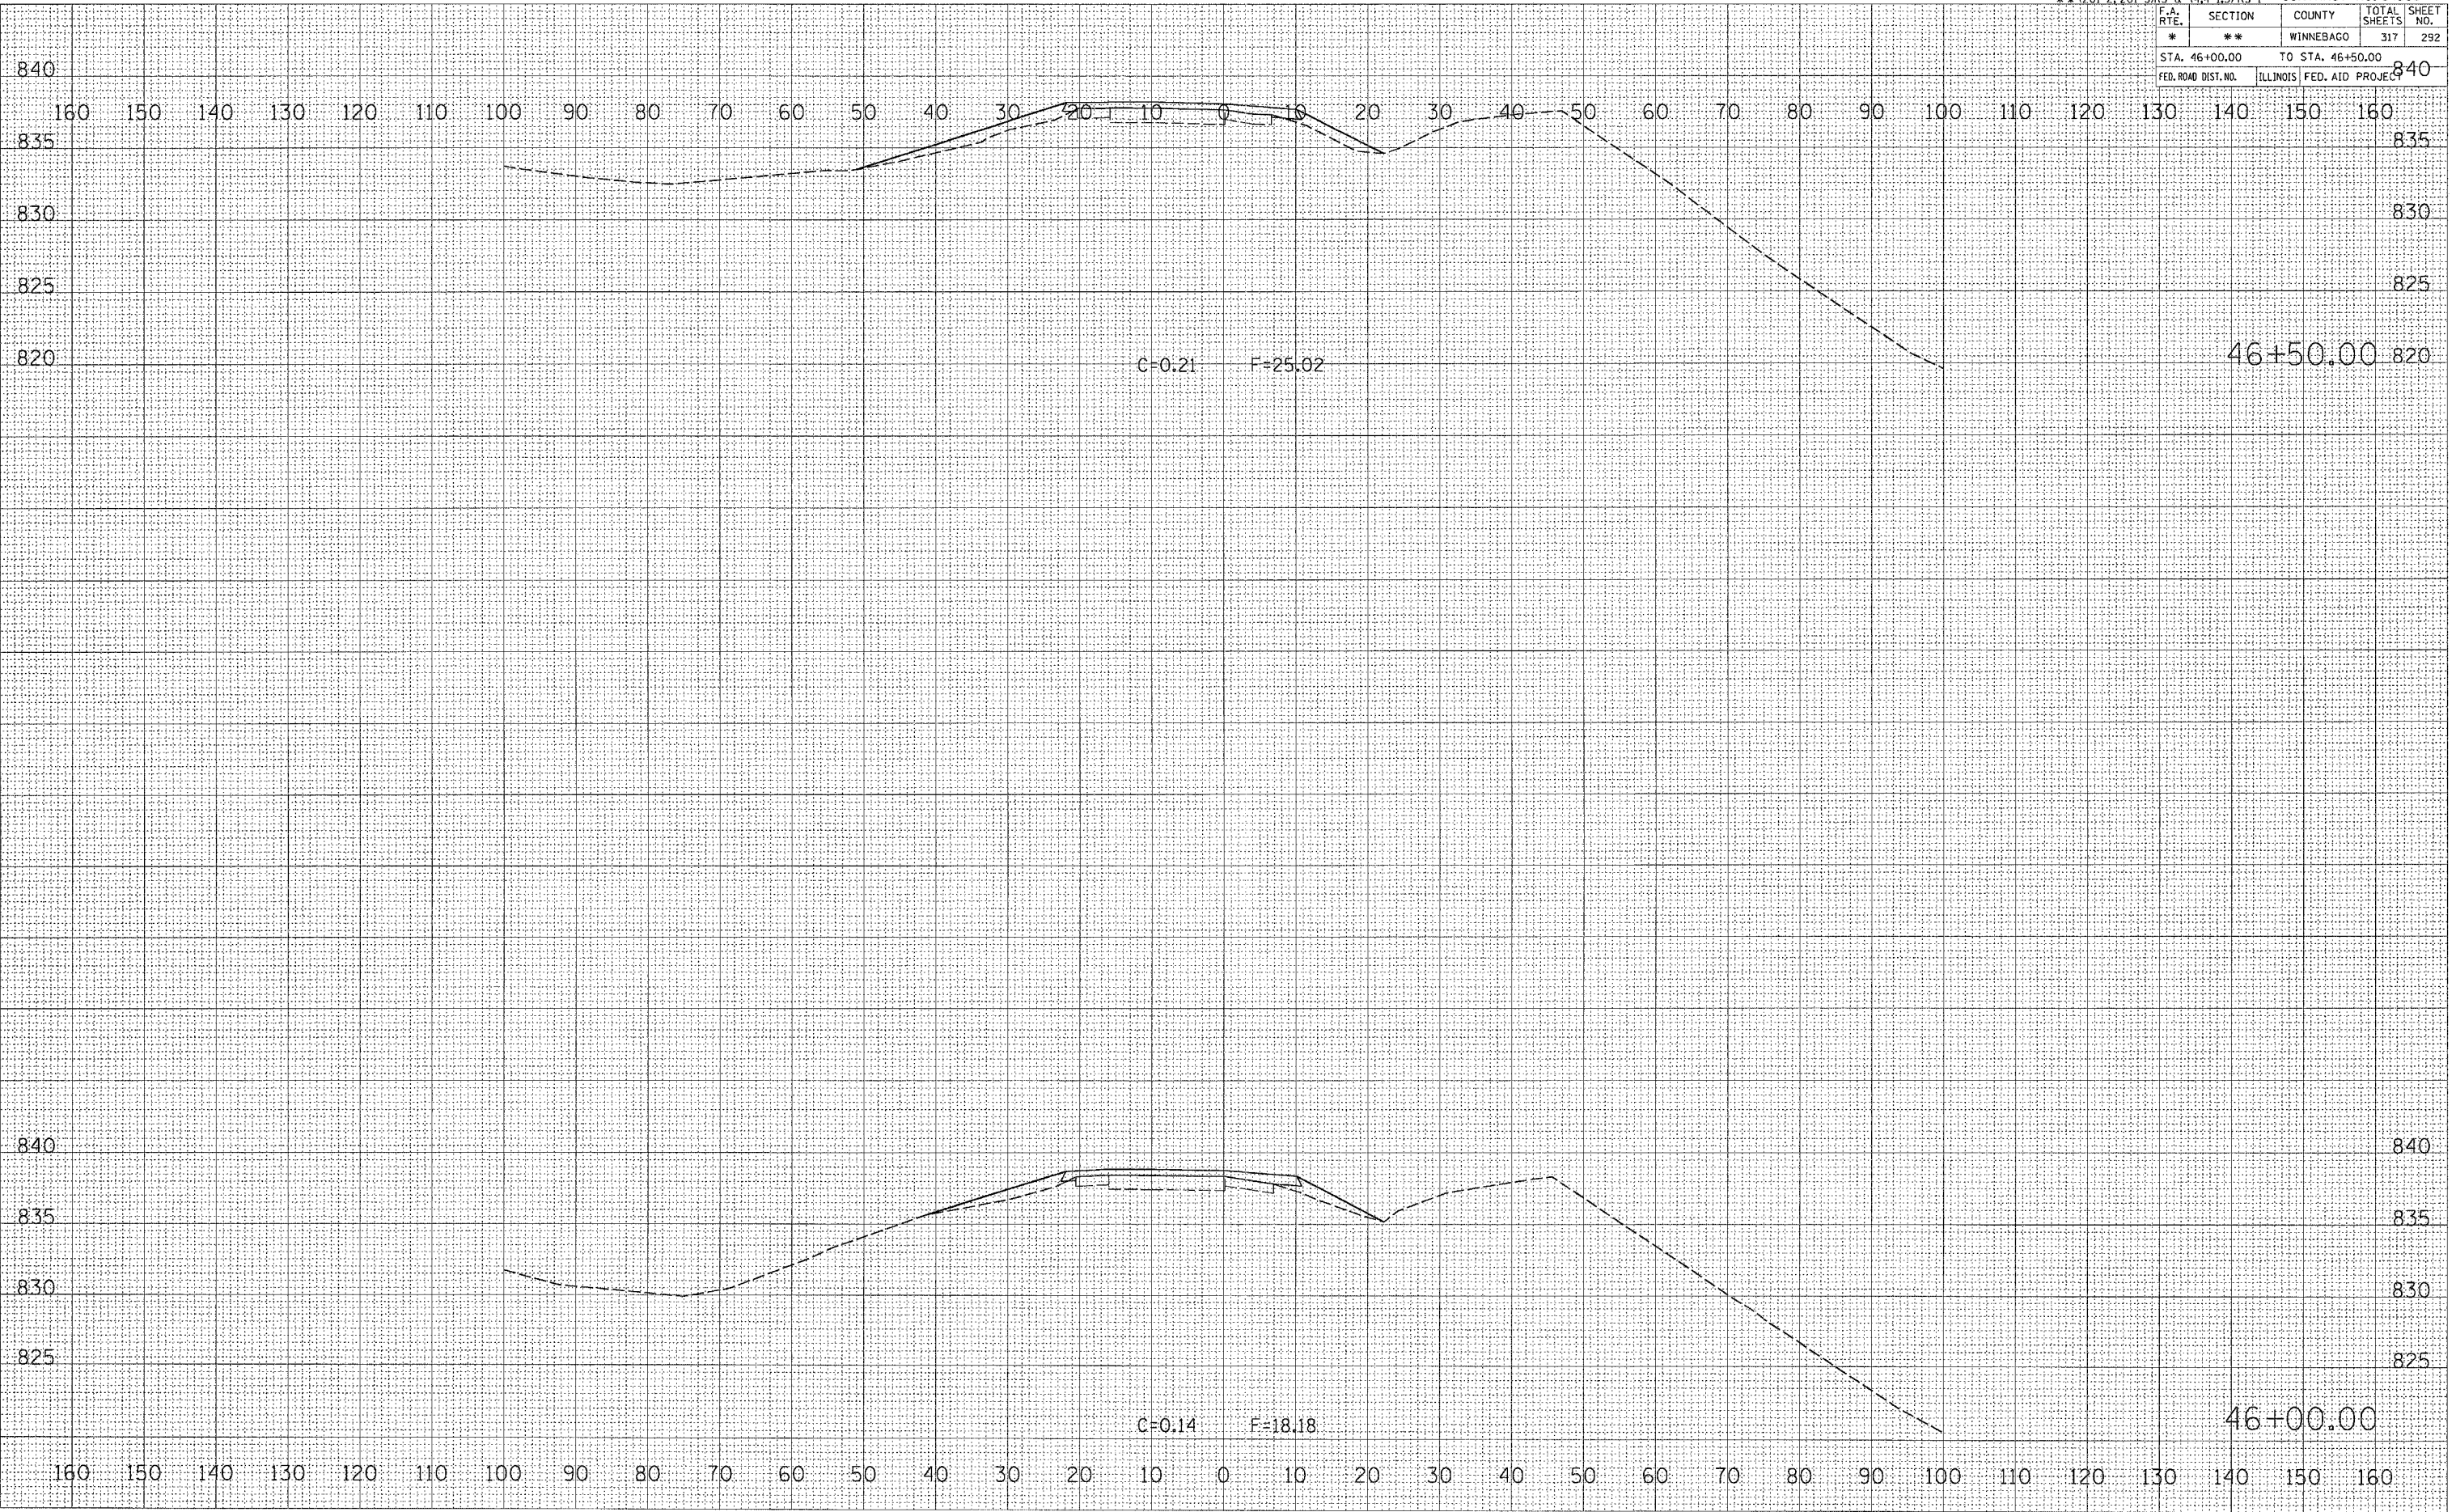

FINAL SURVEY BY DATE  
 SURVEYED BY DATE  
 NOTE BOOK NO.  
 AREAS CHECKED

ORIGINAL SURVEY BY DATE  
 SURVEYED BY DATE  
 NOTE BOOK NO.  
 AREAS CHECKED

PLOT DATE: Thu Dec 23 11:53:56 2004  
 FILE NAME: C:\p\projects\p222800\var\46+00-50\46+00.rdw  
 PLOT SCALE: 1/8" = 1'-0"  
 REFERENCE: REF#