



F.A.P. RTE.	SECTION	COUNTY	TOTAL SHEETS	SHEET NO.
595	1-3-K	ROCK ISLAND	476	29
STA.		TO STA.		
FED. ROAD DIST. NO.		ILLINOIS FED. AID PROJECT		


# TYPICAL SECTIONS

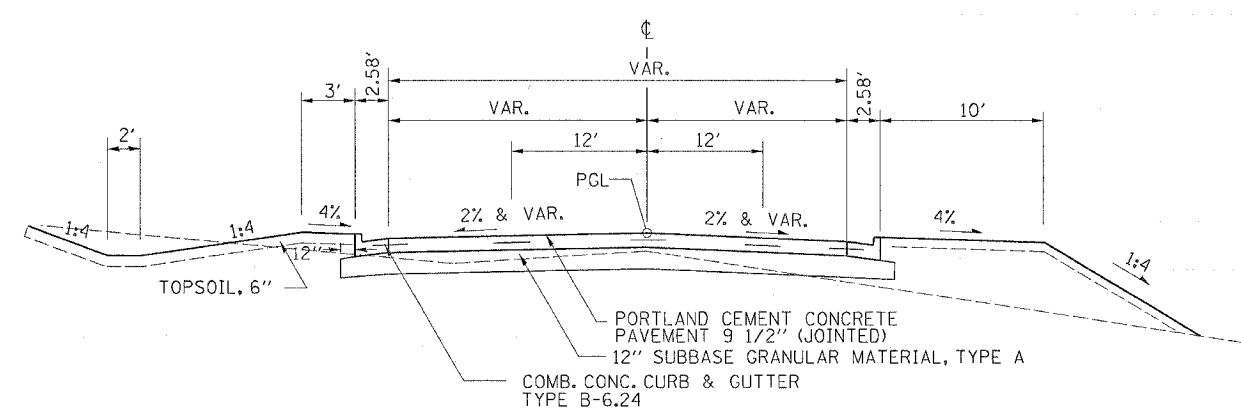


VALLEY VIEW DRIVE (STA. 151+52.15 - 152+46.53)

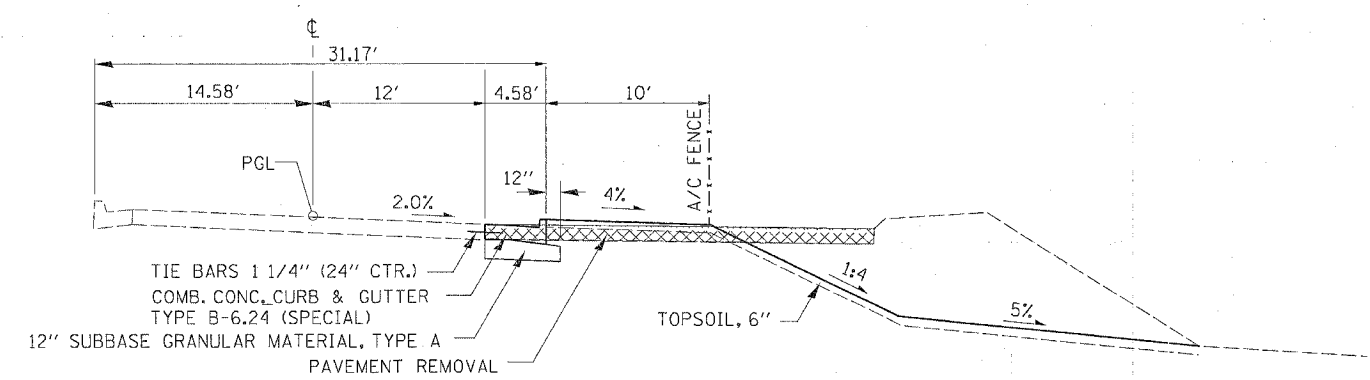

VALLEY VIEW DRIVE (STA. 154+00.00 - 160+09.77)

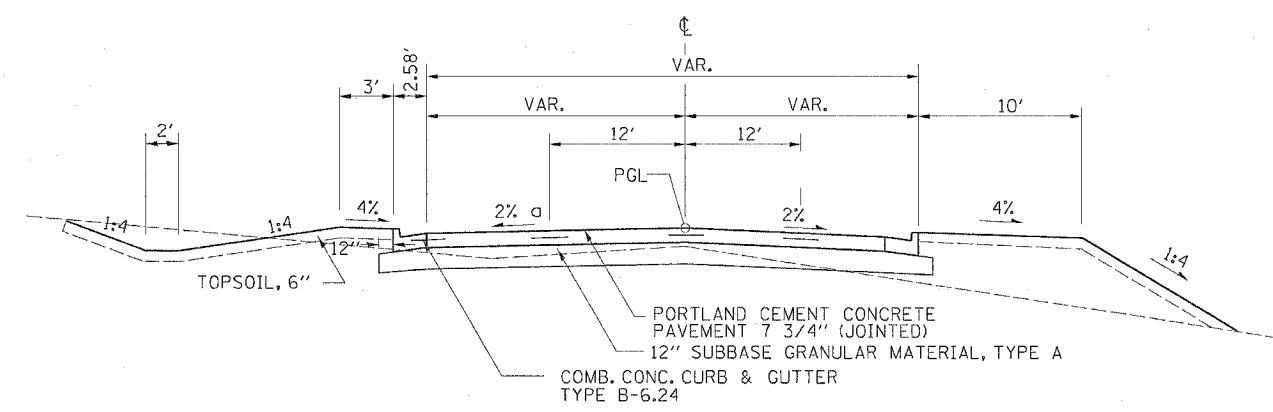

VALLEY VIEW DRIVE (STA. 152+46.53 - 154+00.00)

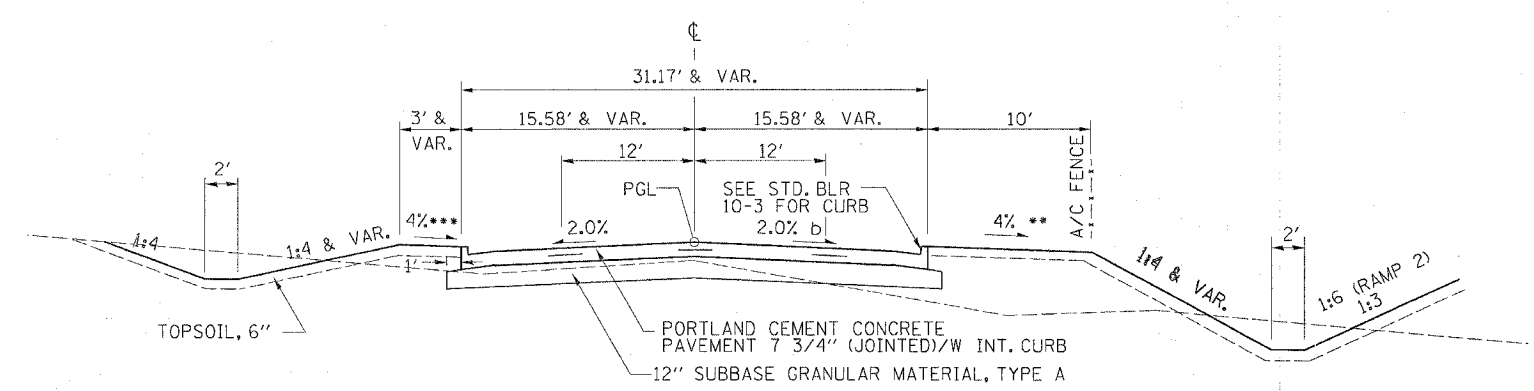

VALLEY VIEW DRIVE (STA. 160+09.77 - 171+29.20)

a. TRANSITION SLOPE FROM 2% TO -2% FROM STATION 153+00 TO STATION 154+00 TO MEET EXISTING PAVEMENT.

\*\*+4% VALLEY VIEW DRIVE STA. 168+50 - 169+10  
 \*\*\*-4% VALLEY VIEW DRIVE STA. 165+30 - 168+80

b. TRANSITION SLOPE FROM +0.2% TO -2% FROM STATION 160+09.77 (EXISTING PAVEMENT) TO STATION 160+60