


F.A.P. RTE.	SECTION	COUNTY	TOTAL SHEETS	SHEET NO.
595	1-3-K	ROCK ISLAND	476	68
STA.		TO STA.		
FED. ROAD DIST. NO.		ILLINOIS FED. AID PROJECT		

LEGEND

- NEW CONSTRUCTION
- BARRICADE OR DRUM WITH STEADY BURNING LIGHT
- TRAFFIC FLOW ARROW

3RD ST. PHASE 1 WILL BE PAID UNDER TRAFFIC CONTROL FOR ROAD CLOSURES AND WILL EMPLOY DISTRICT STANDARD 40-1.

NOTE: 3RD STREET SHALL BE CONSTRUCTED IN 2 PHASES. PHASE 1 CONSTRUCTION ON 3RD ST. INCLUDES ALL OF 3RD ST. BEGINNING AT STA. 1+29, TRINITY DRIVE AND 52ND AVE. FROM STA. 1170+55 TO 7TH ST. 52ND AVE. WILL BE CLOSED AT 7TH ST. AND 3RD ST. WILL BE CLOSED AT STA. 1+29. ACCESS WILL BE MAINTAINED TO ALL BUSINESSES IN THE AREA EITHER VIA 7TH ST. OR 3RD ST. NORTH OF STA. 1+29.

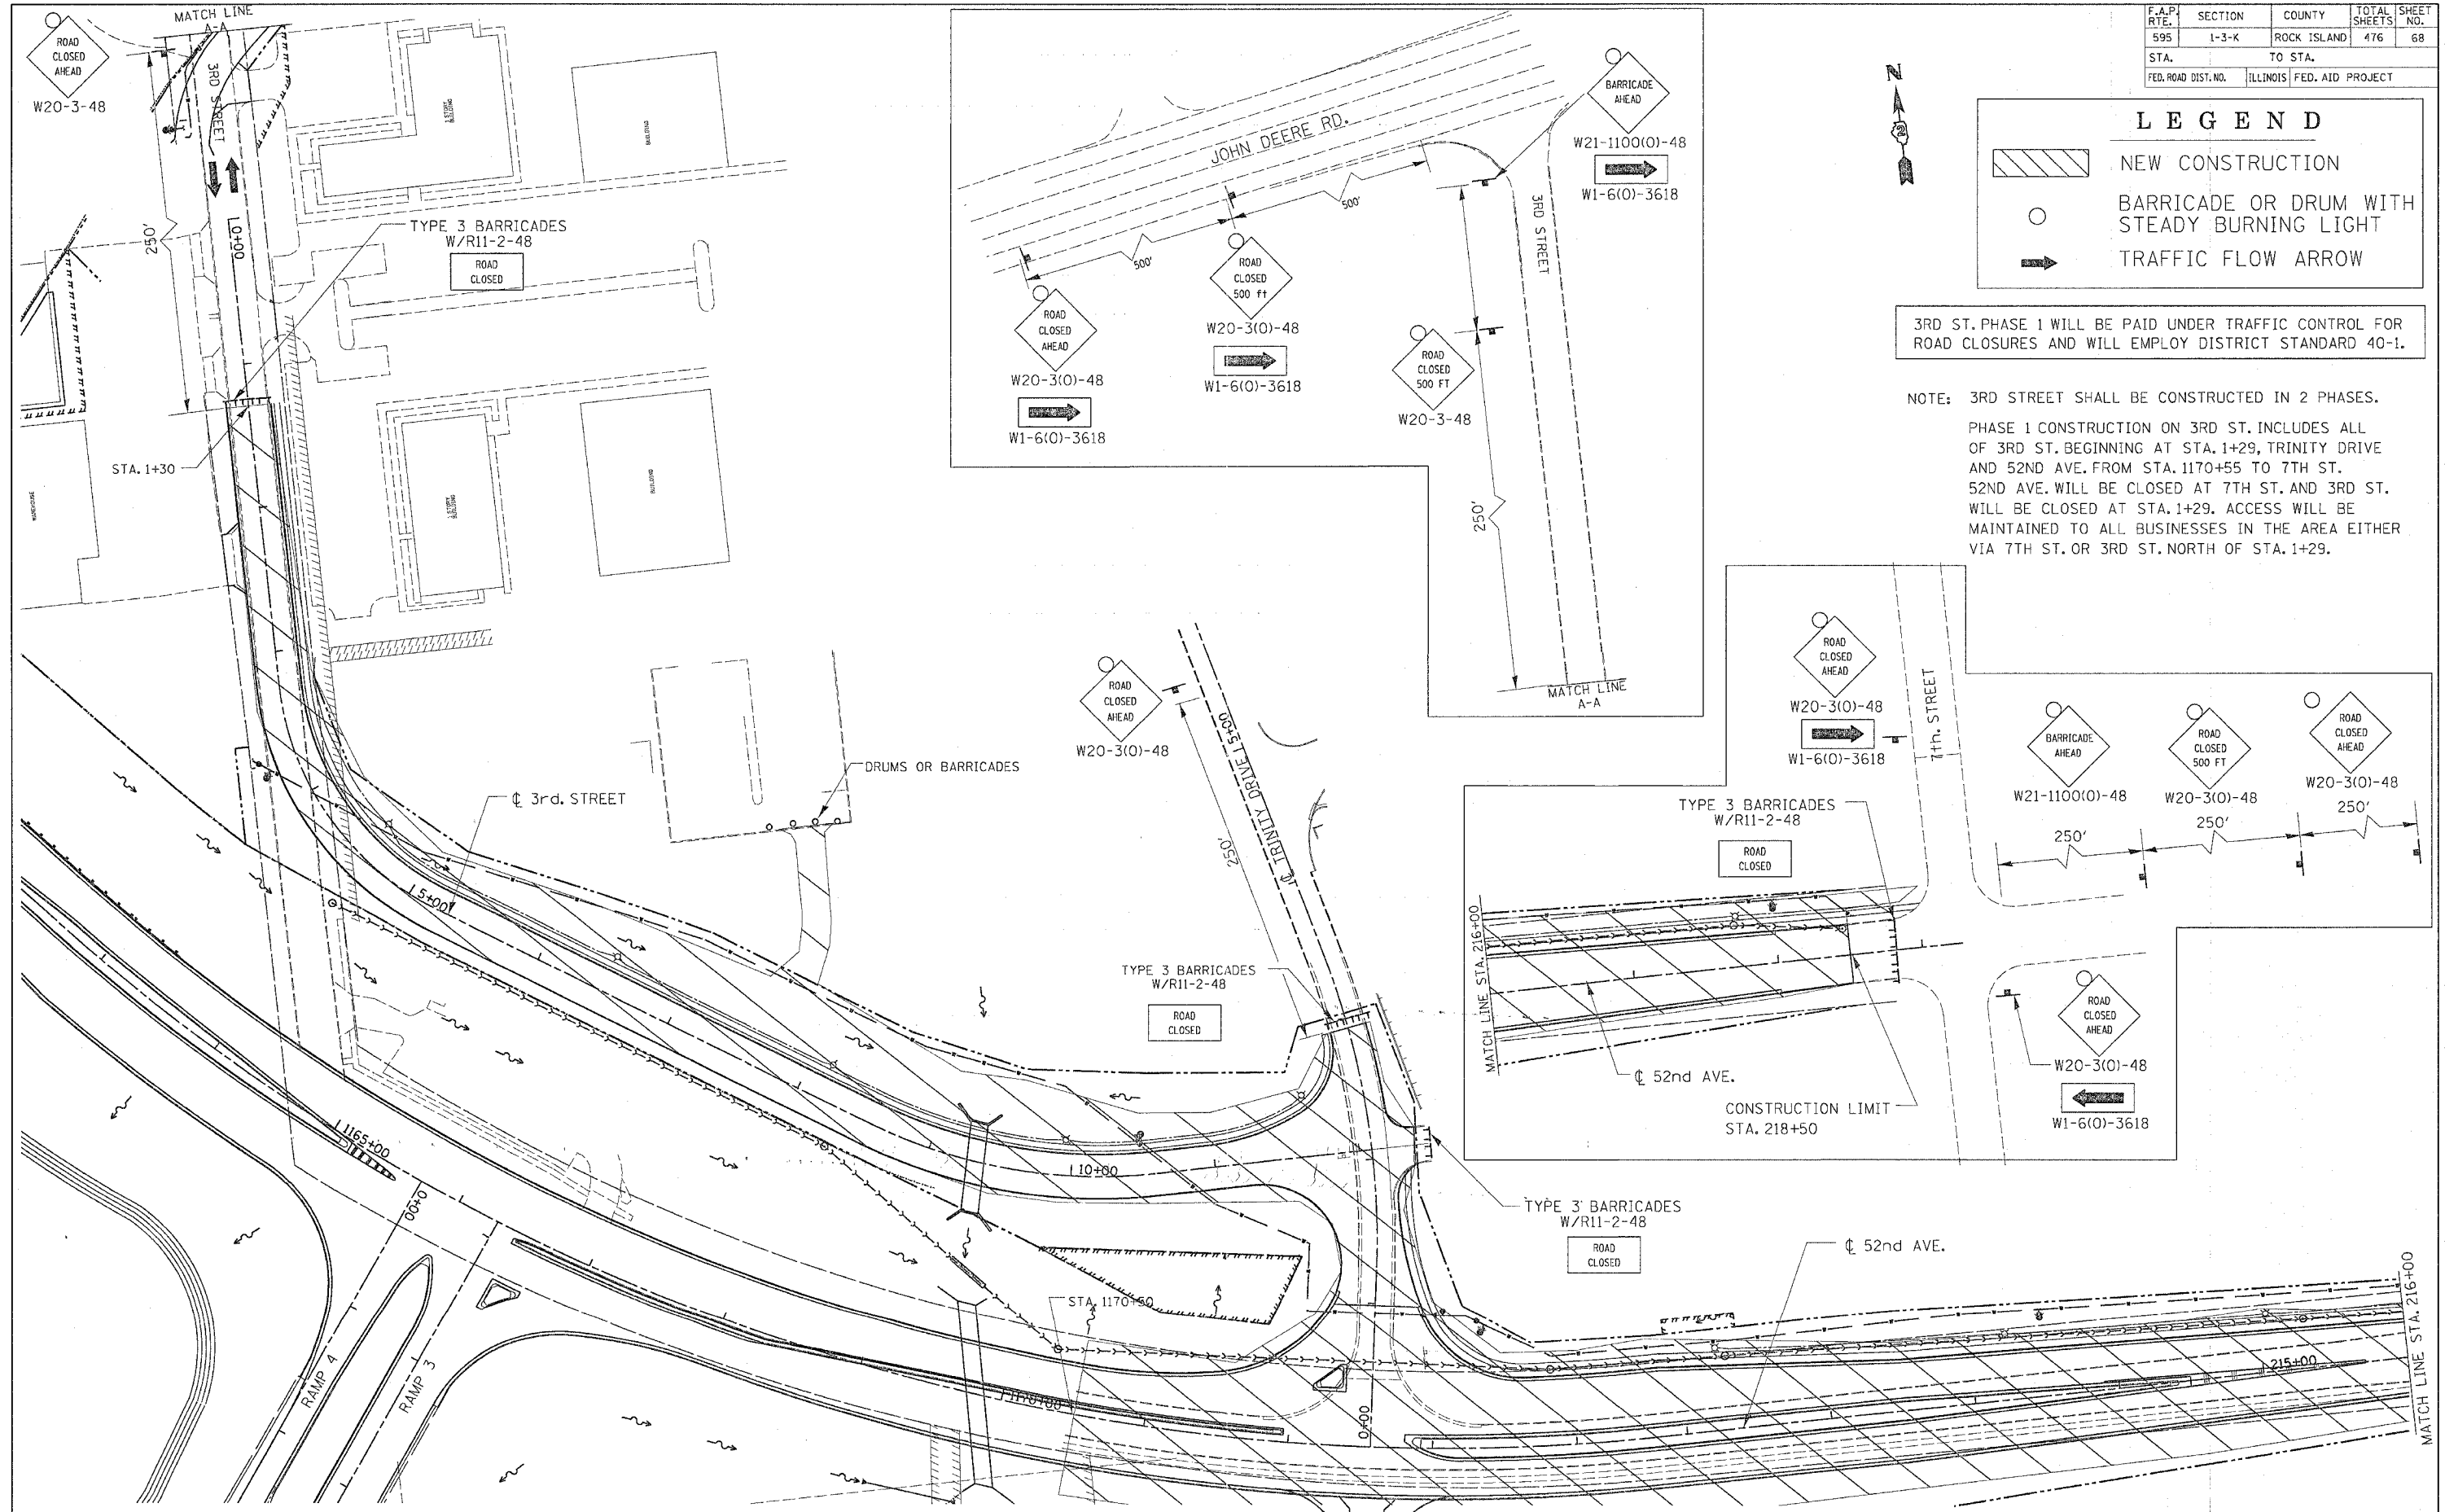

STAGE 1 (3RD STREET PHASE 1) CONSTRUCTION PLAN