


F.A.P. RTE.	SECTION	COUNTY	TOTAL SHEETS	SHEET NO.
595	1-3-K	ROCK ISLAND	476	91
STA. 412+00		TO STA. 417+10.16		
FED. ROAD DIST. NO.		ILLINOIS FED. AID PROJECT		

# PAVEMENT REMOVAL

	CONCRETE PAVEMENT REMOVAL
	SIDEWALK REMOVAL
	DRIVEWAY PAVEMENT REMOVAL

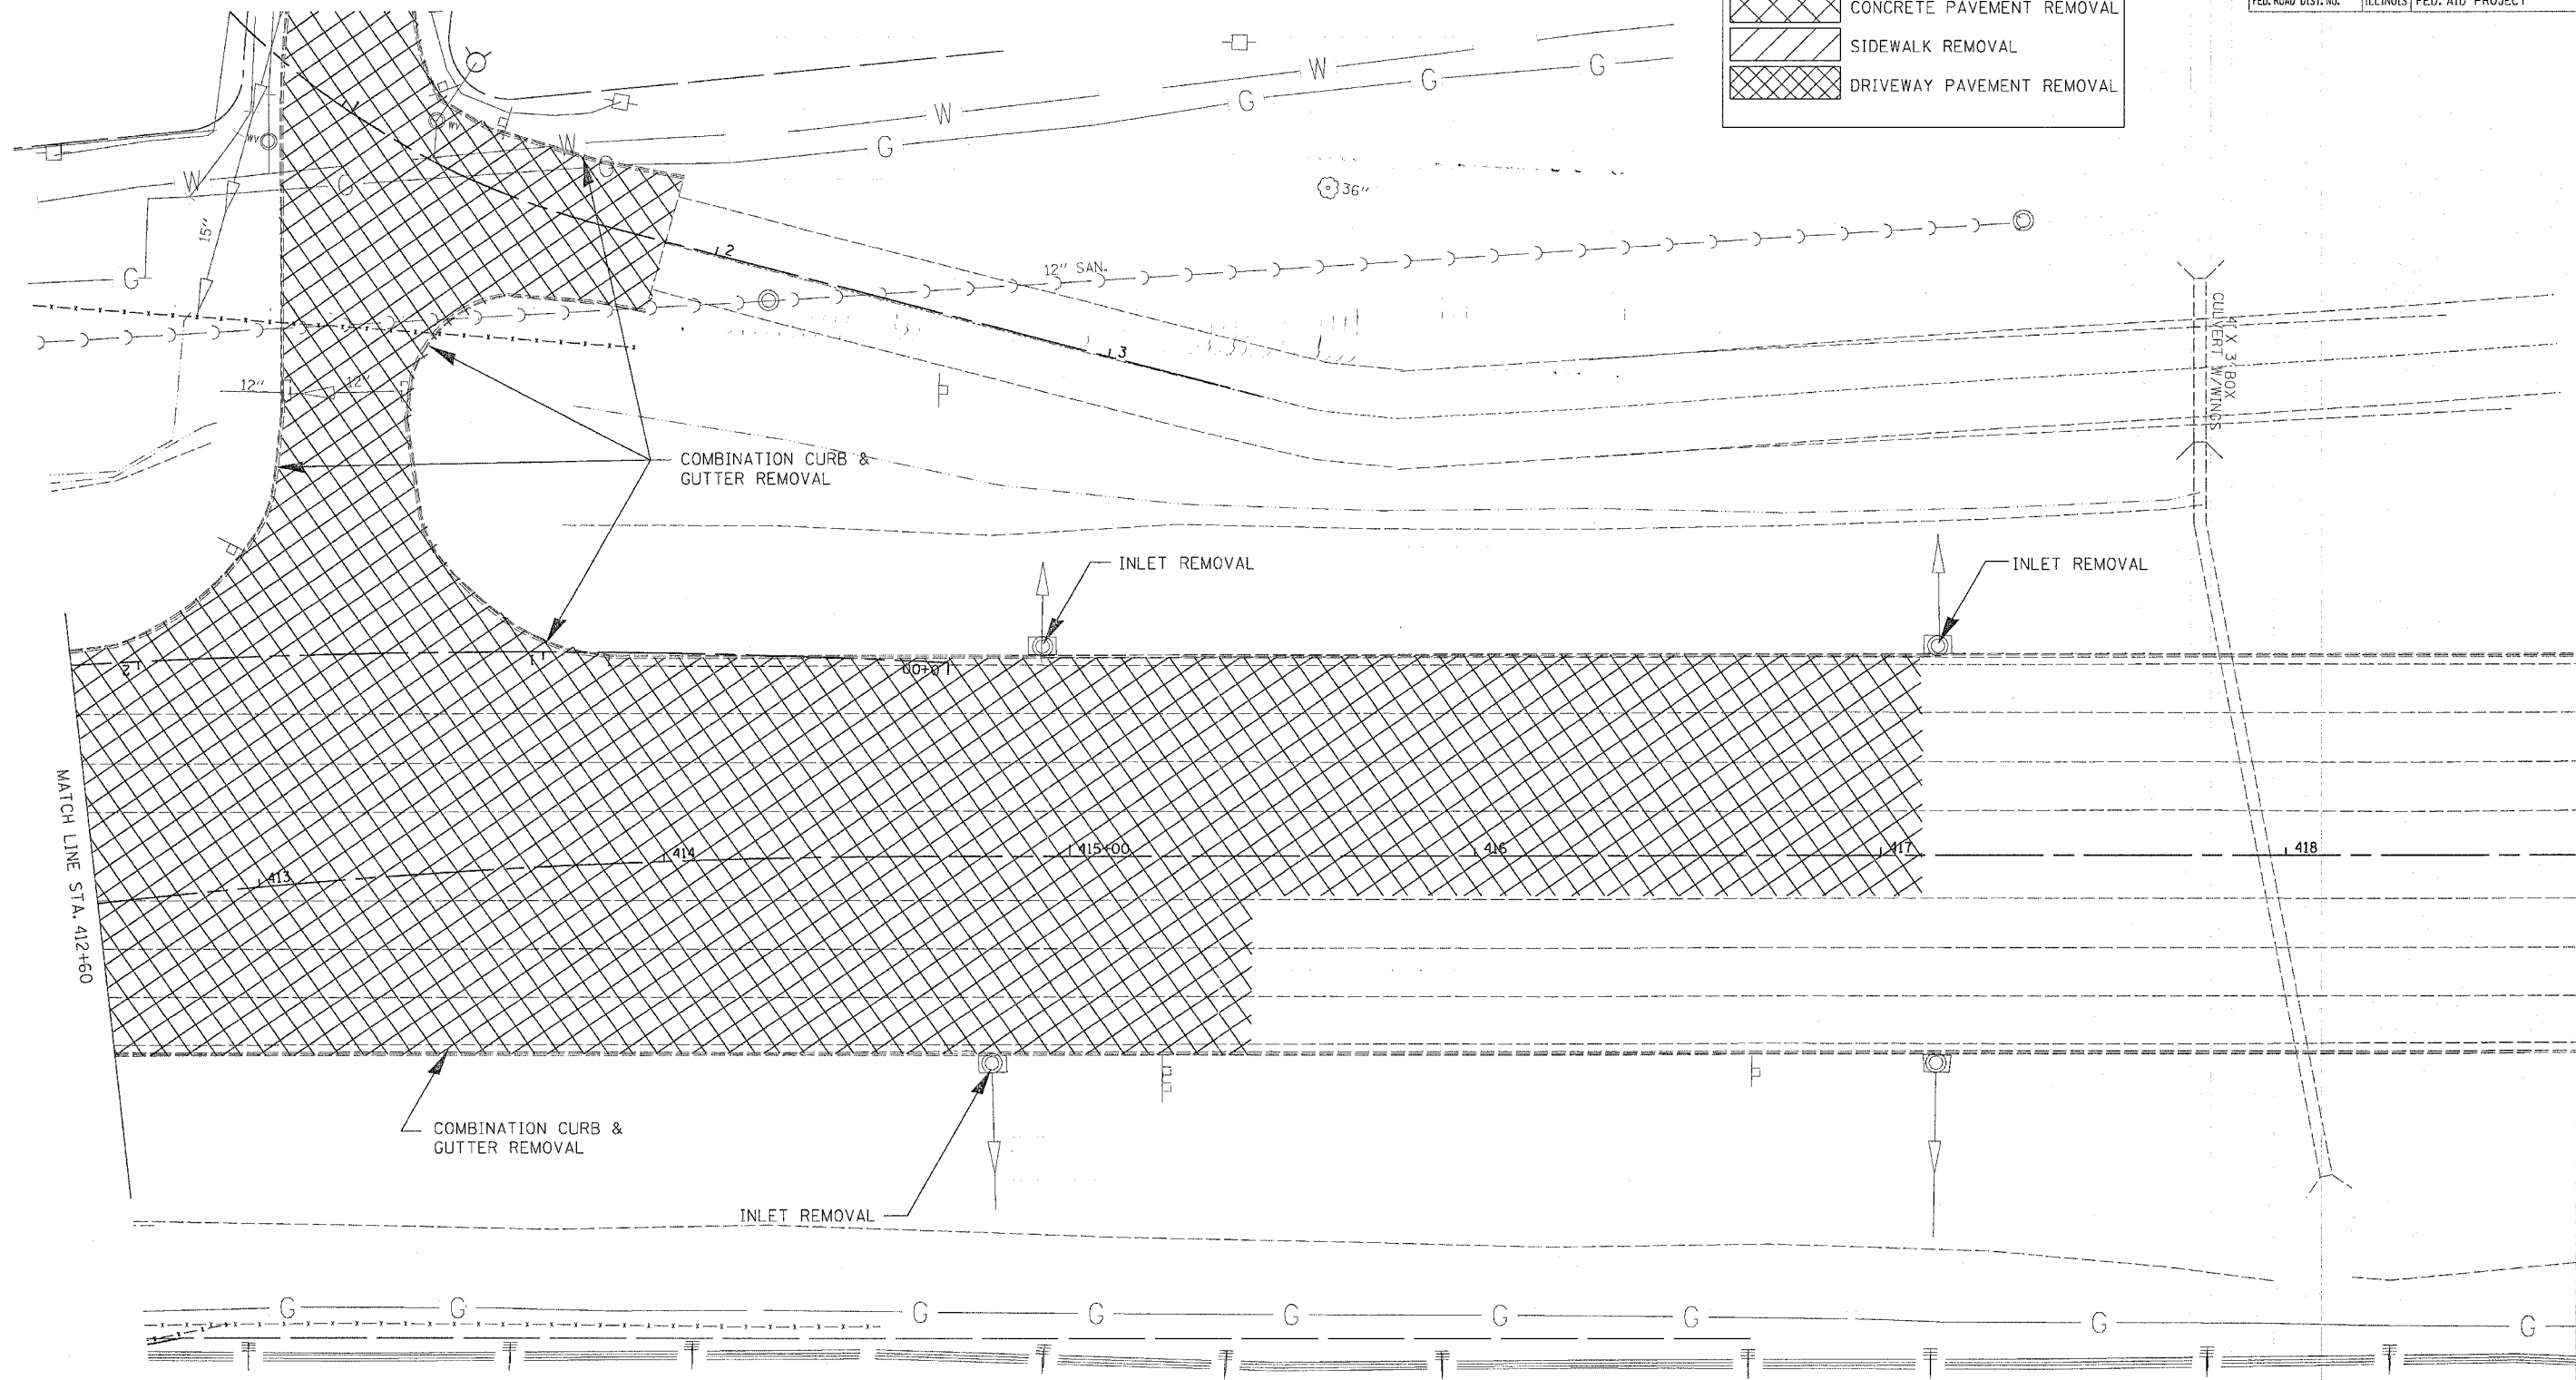

DATE	
BY	
REVISION	
NOTED	
ALIGNED	
CHECKED	
DESIGNED	
NO.	

DATE	
BY	
REVISION	
NOTED	
GRADES	
CHECKED	
STRUCTURE	
NOTATION	
CHKO	
NO.	