


F.A.P. RTE.	SECTION	COUNTY	TOTAL SHEETS	SHEET NO.
595	1-3-K	ROCK ISLAND	476	102
STA. 373+60		TO STA. 380+00		
FED. ROAD DIST. NO.		ILLINOIS		FED. AID PROJECT

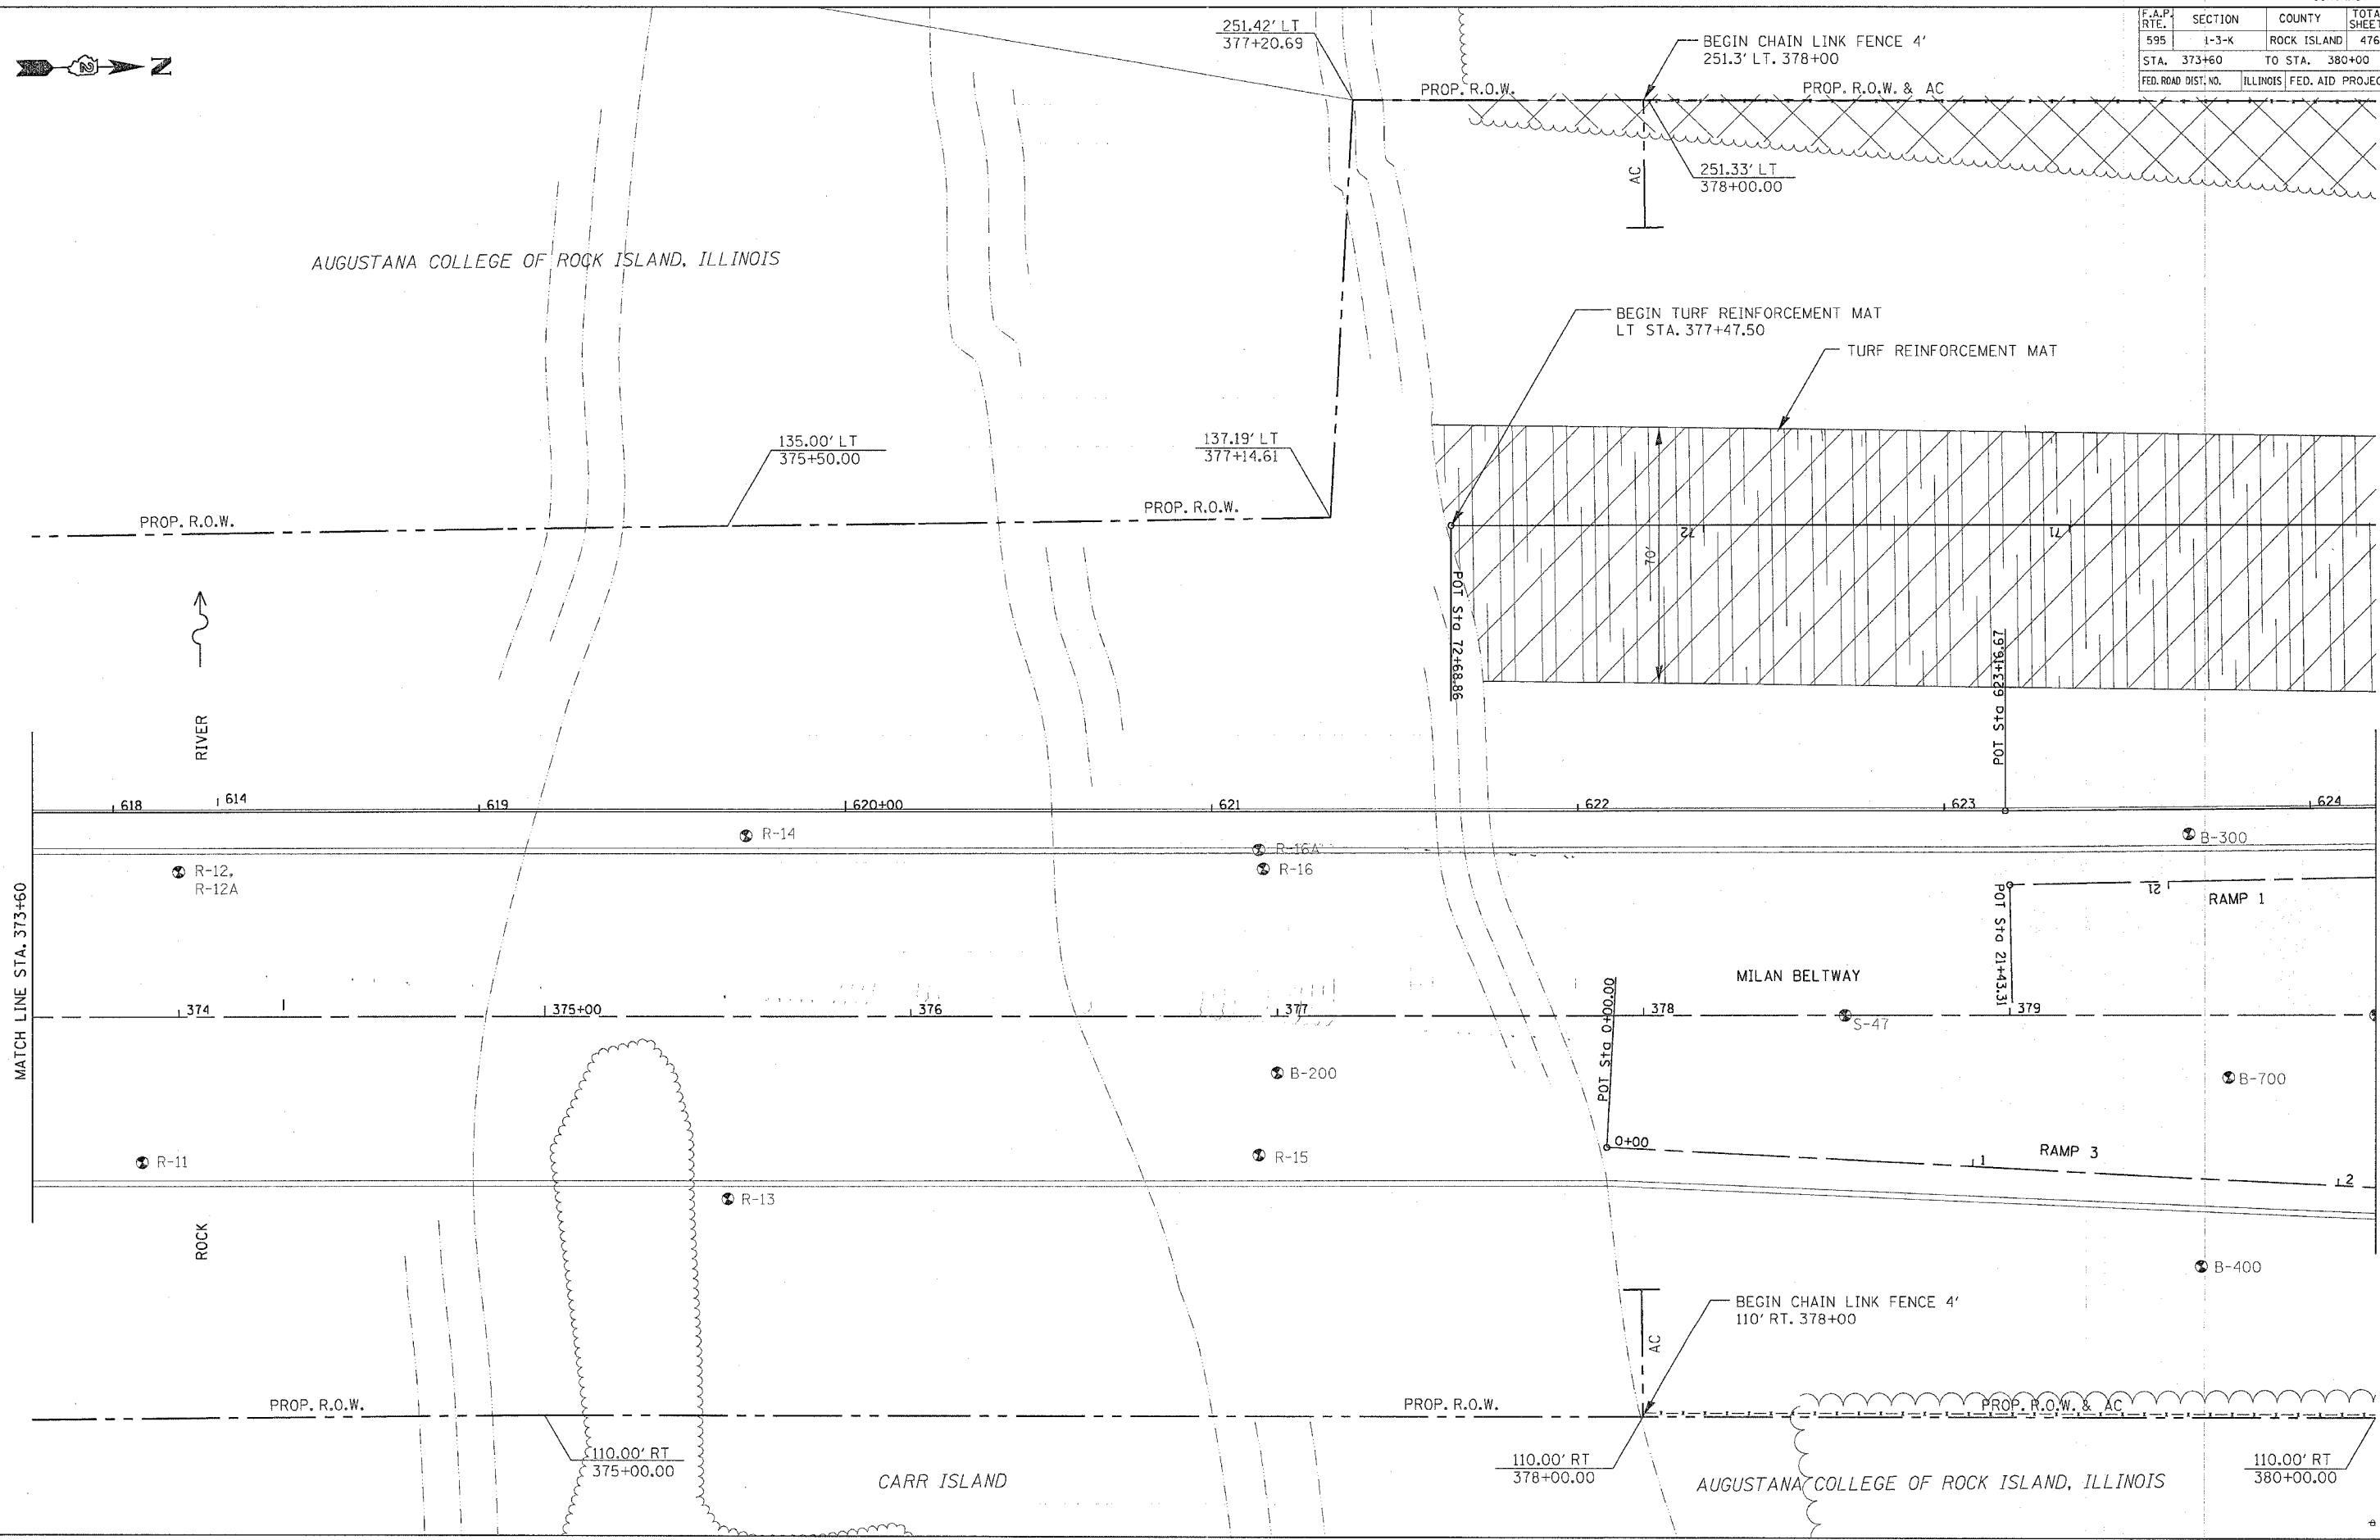

PLAN

DATE	
BY	
DESIGNED	
CHECKED	
ALIGNED	
AS BUILT	
NO. _____	

PROFILE

DATE	
BY	
DESIGNED	
CHECKED	
ALIGNED	
AS BUILT	
NO. _____	