



F.A.P. RTE.	SECTION	COUNTY	TOTAL SHEETS	SHEET NO.
595	1-3-K	ROCK ISLAND	476	106
STA. 380+00		TO STA. 392+80		
FED. ROAD DIST. NO.	ILLINOIS FED. AID PROJECT			

PLAN	REVIEWED	DATE
NO. _____	BY _____	_____
NOTE BOOK _____	PLANNED _____	
NO. _____	ALIGNED _____	
	FILE NAME _____	

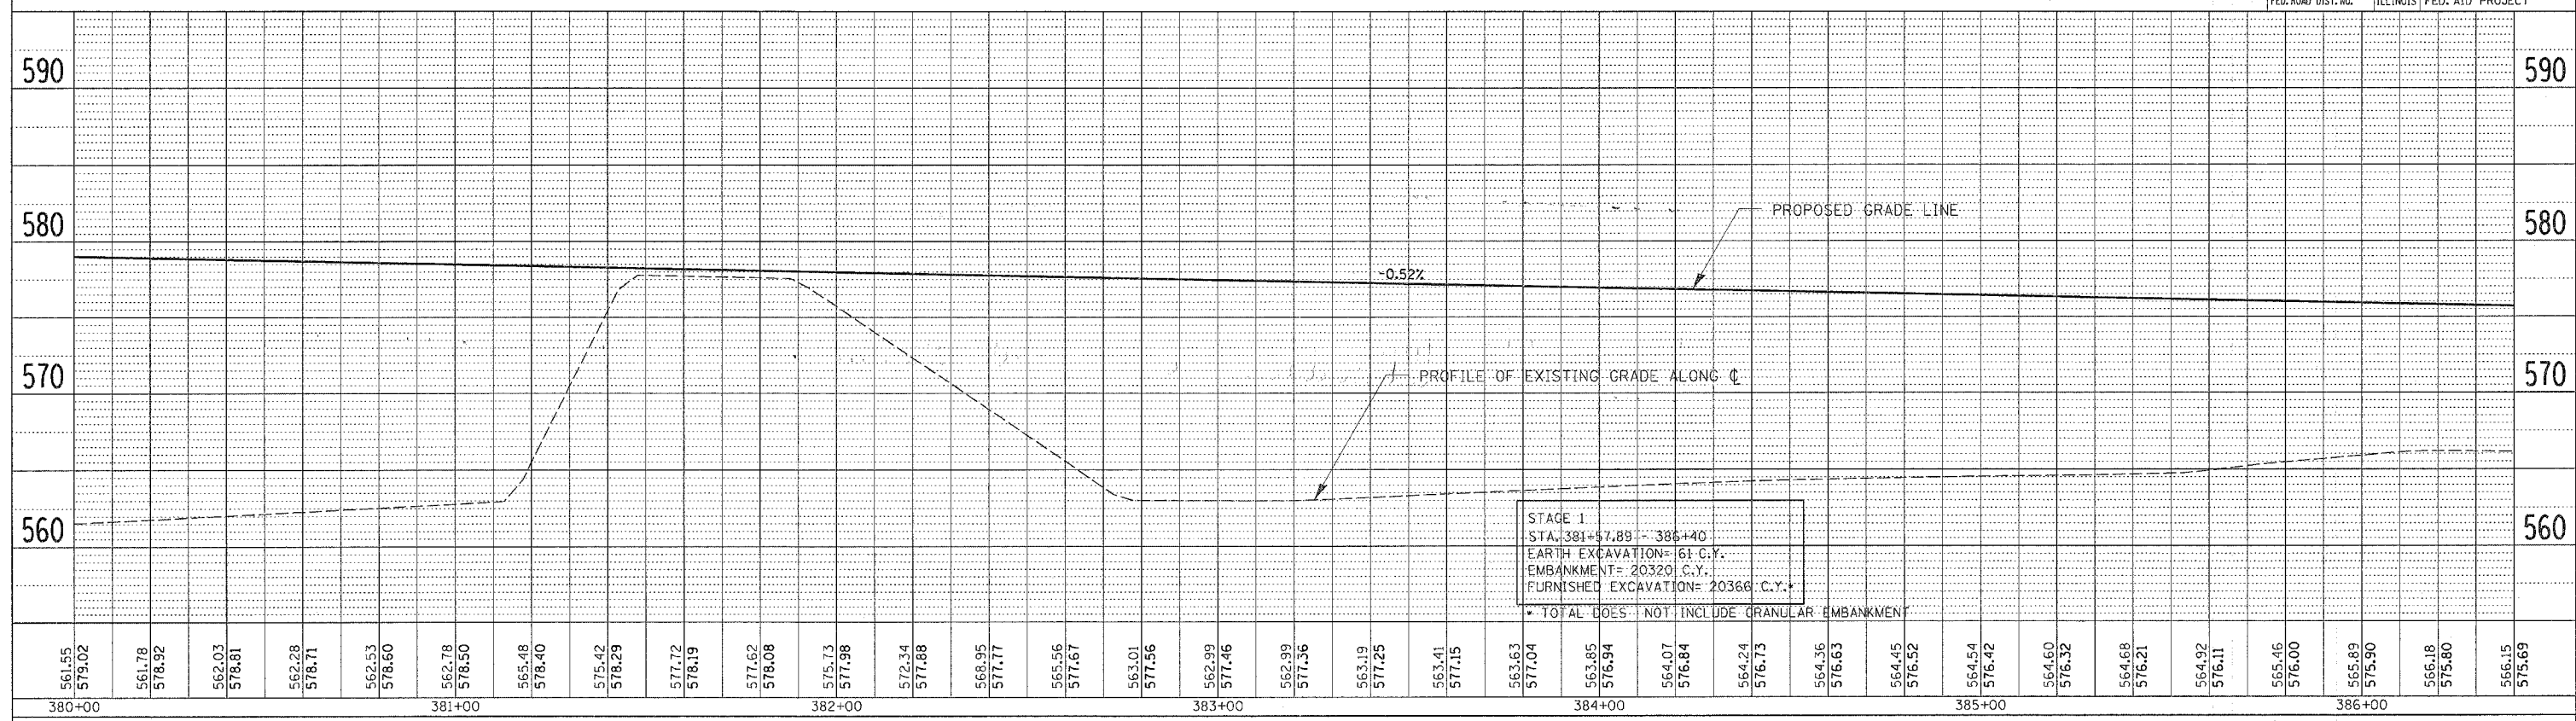

PROFILE	REVIEWED	DATE
NO. _____	BY _____	_____
NOTE BOOK _____	PLANNED _____	
NO. _____	ALIGNED _____	
	FILE NAME _____	

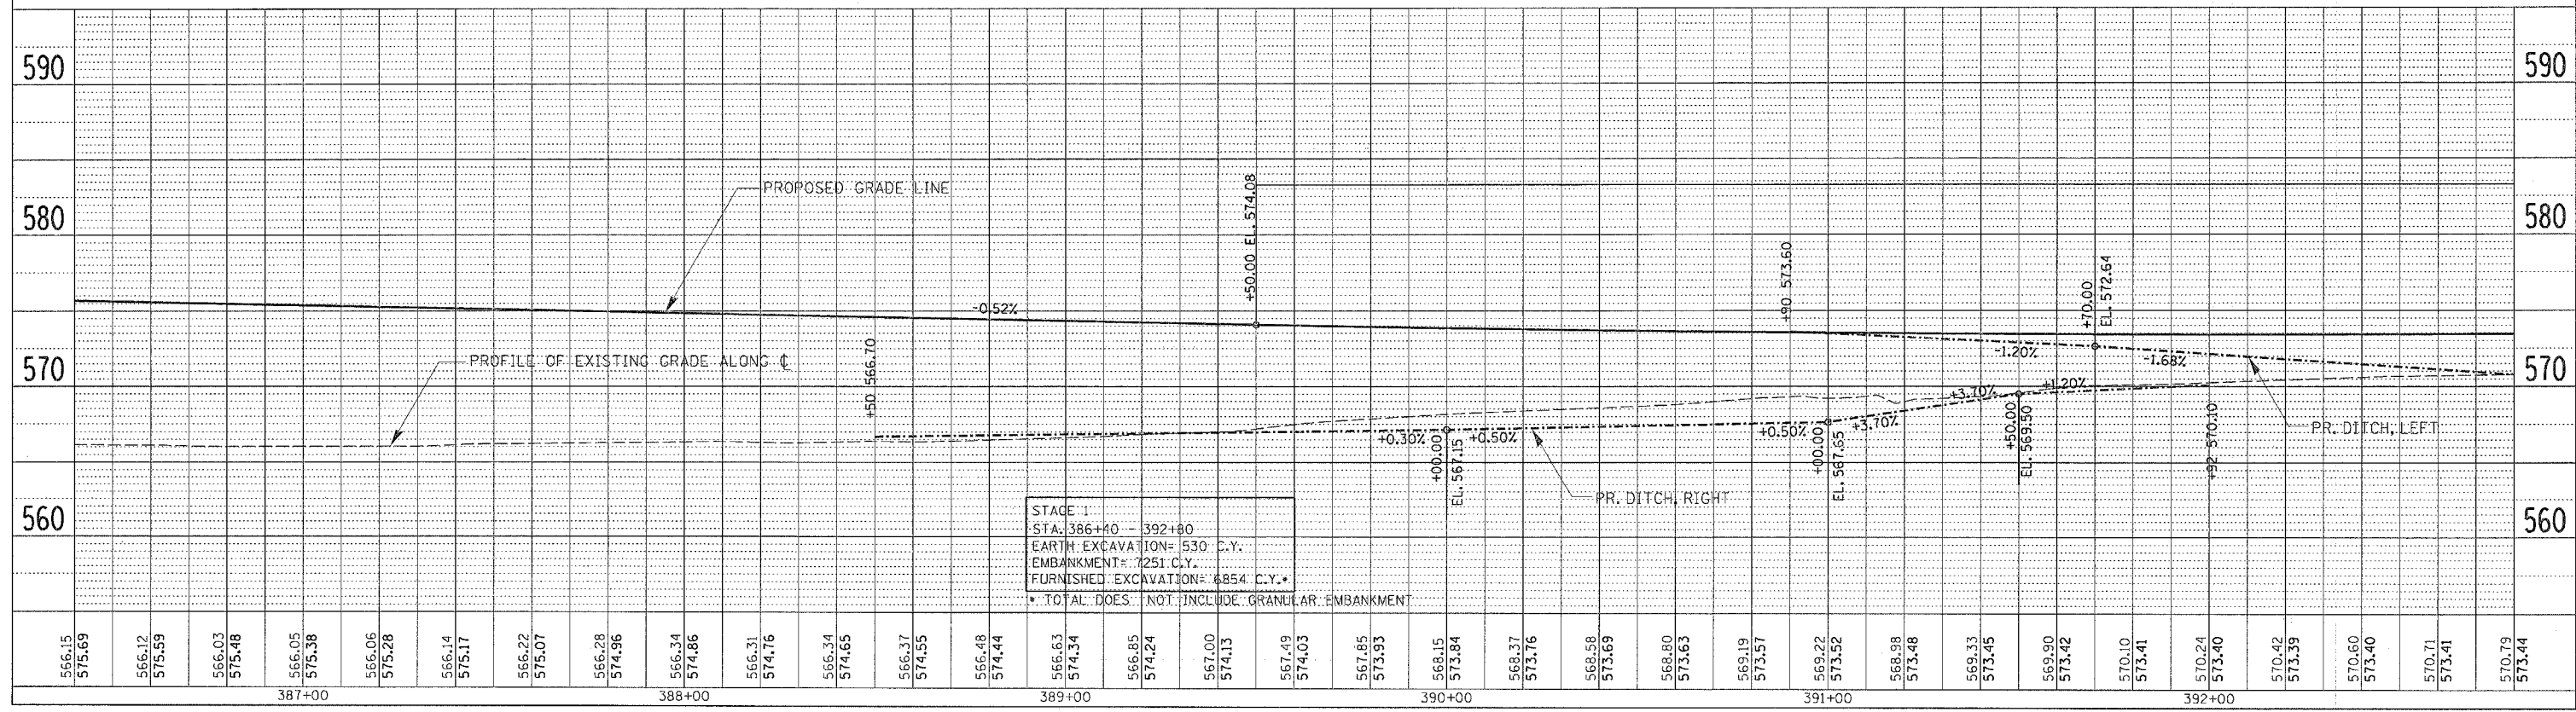

MILAN BELTWAY - STA. 380+00 TO 381+57.89 JOHN DEERE ROAD - STA. 381+57.89 TO 392+80