


F.A.P. RTE.	SECTION	COUNTY	TOTAL SHEETS	SHEET NO.
595	1-3-K	ROCK ISLAND	476	108
STA. 399+20		TO STA. 405+60		
FED. ROAD DIST. NO.		ILLINOIS	FED. AID PROJECT	

DATE	BY	REVISION
		DESIGNED
		PLANNED
		ALIGNED
		CHECKED
		CAD FILE NAME
		NO.

DATE	BY	REVISION
		DESIGNED
		PLANNED
		CHECKED
		STRUCTURE
		NOTATION
		CHIEF
		NO.

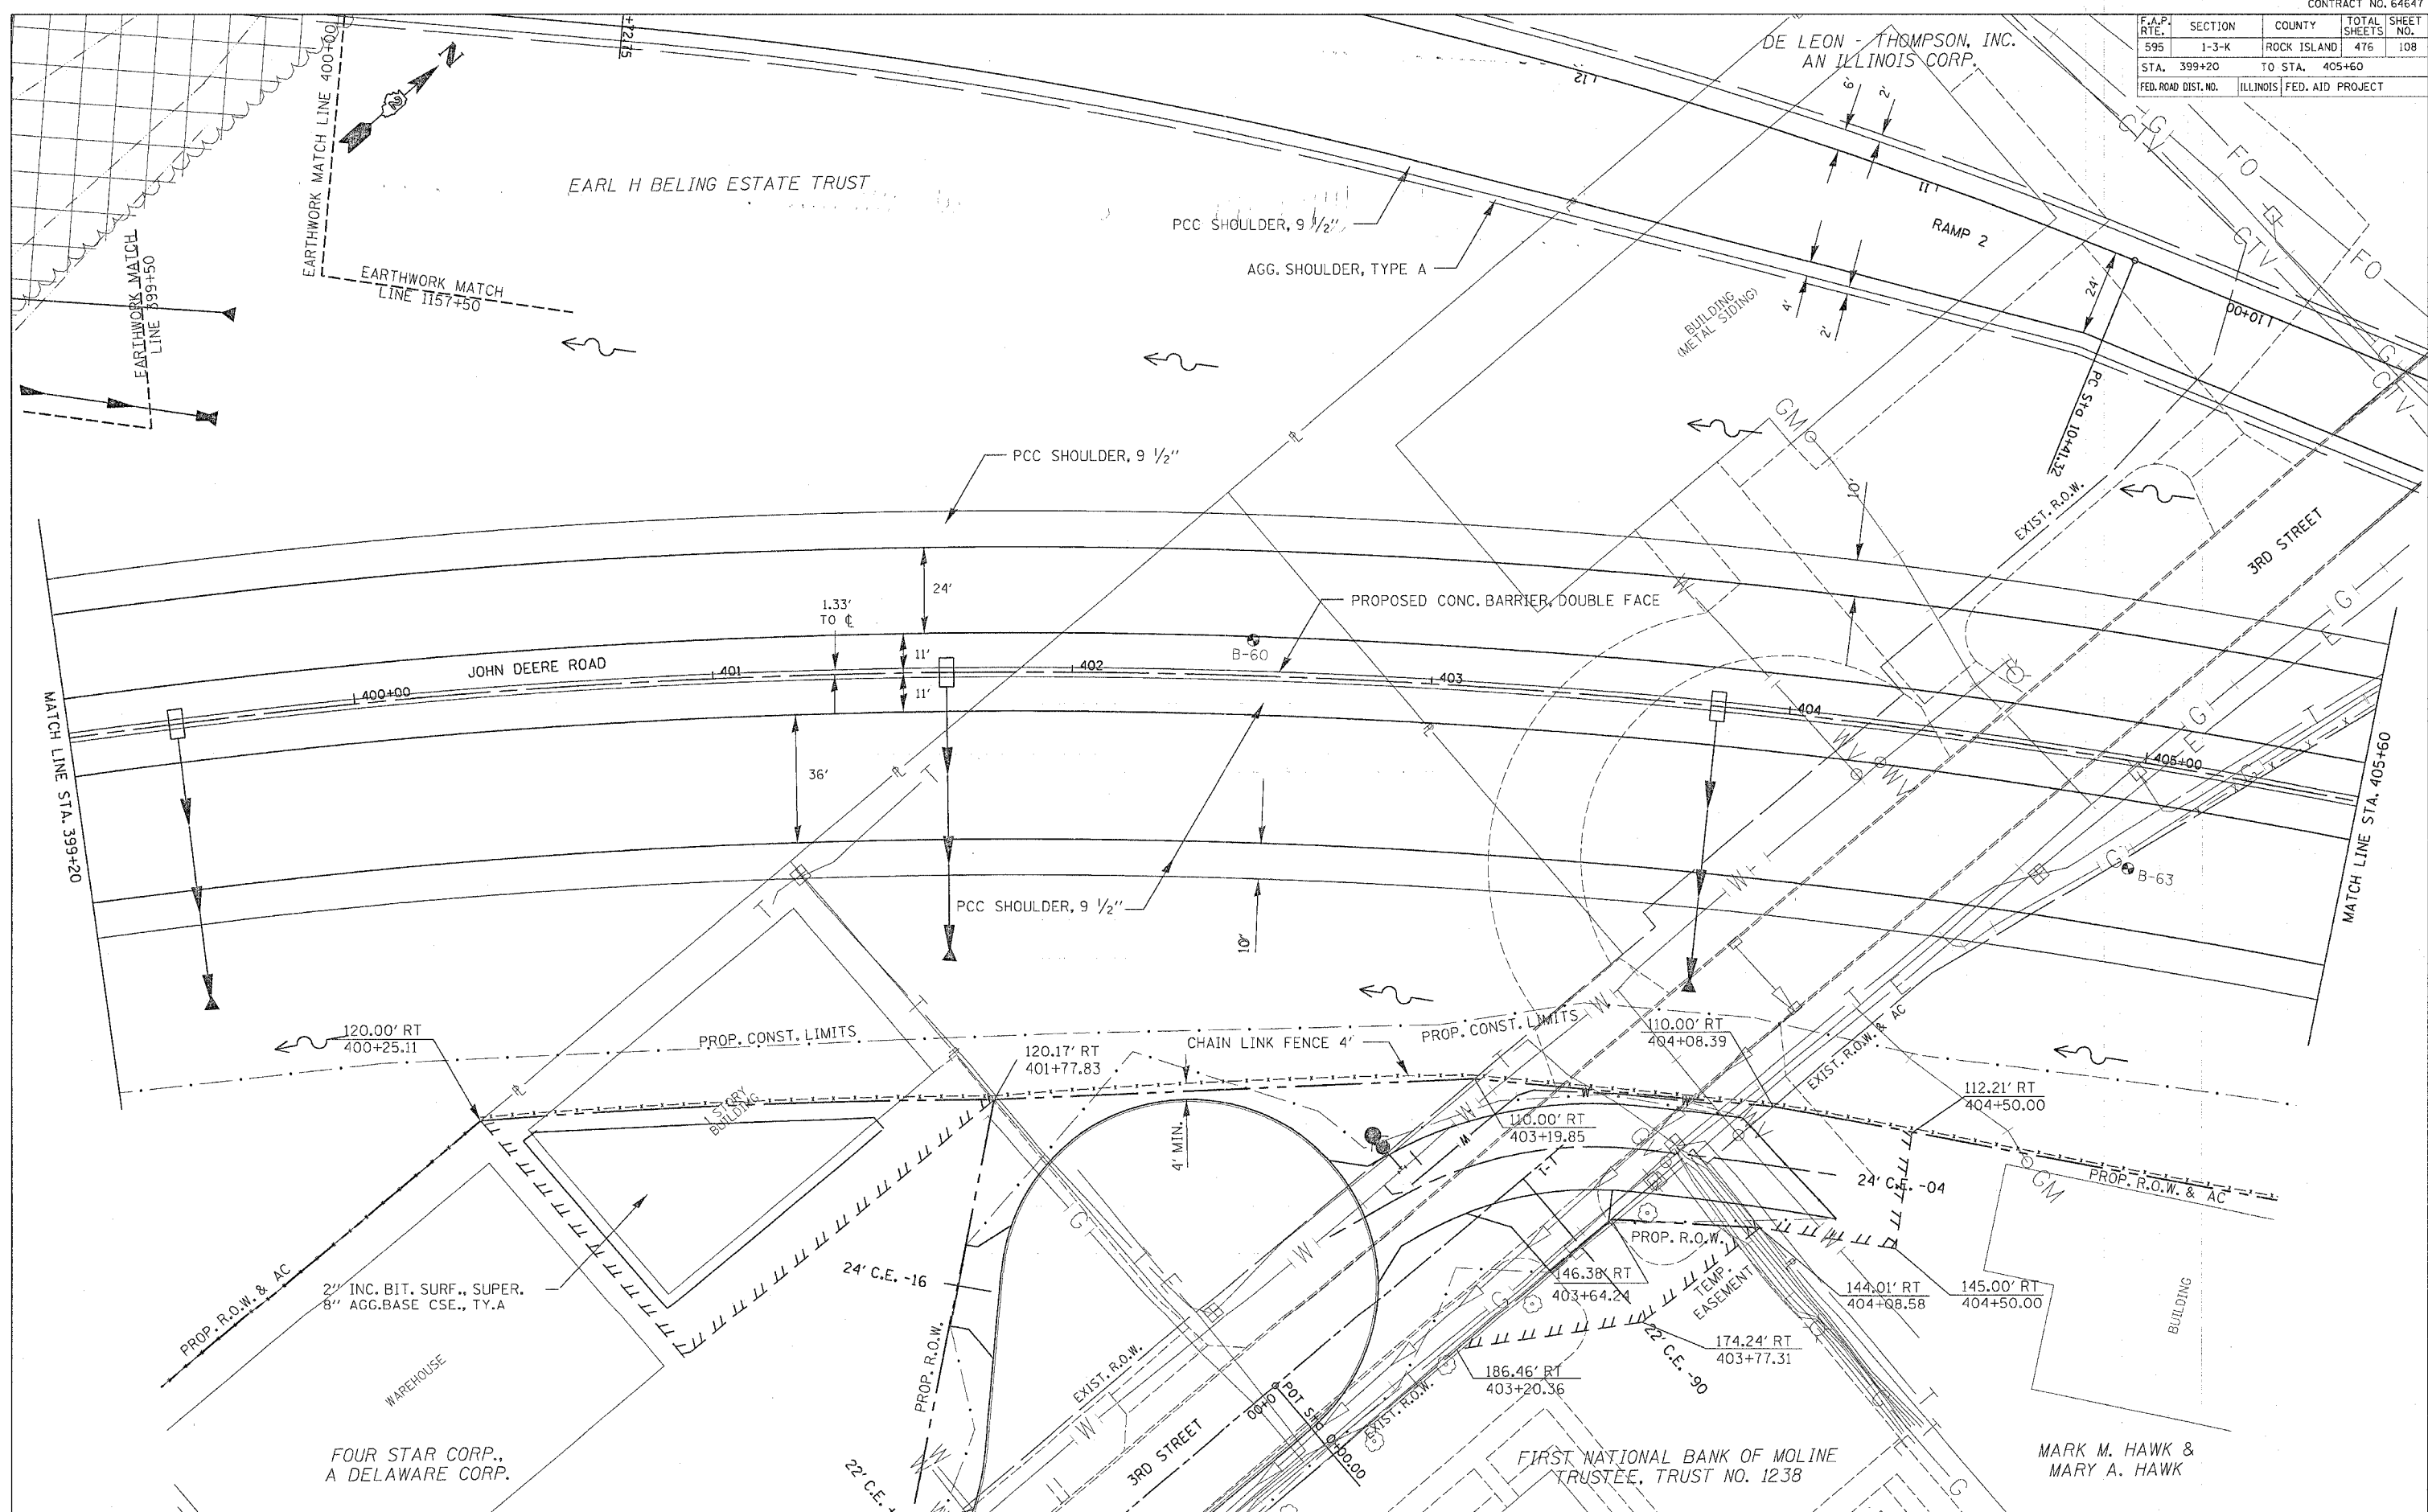

JOHN DEERE ROAD - STA. 399+20 TO 405+60