


F.A.P. RTE.	SECTION	COUNTY	TOTAL SHEETS	SHEET NO.
595	1-3-K	ROCK ISLAND	476	112
STA. 357+13.68		TO STA. 367+20		
FED. ROAD DIST. NO.	ILLINOIS FED. AID PROJECT			

PLAN	REVISED	BY	DATE
NO.	NO.		
NOTE BOOK			
ALIGNED CHECKED			
CADD FILE NAME			



PROFILE	REVISED	BY	DATE
NO.	NO.		
NOTE BOOK			
GRAPHS CHECKED			
STRUCTURE NOTATION CHD			

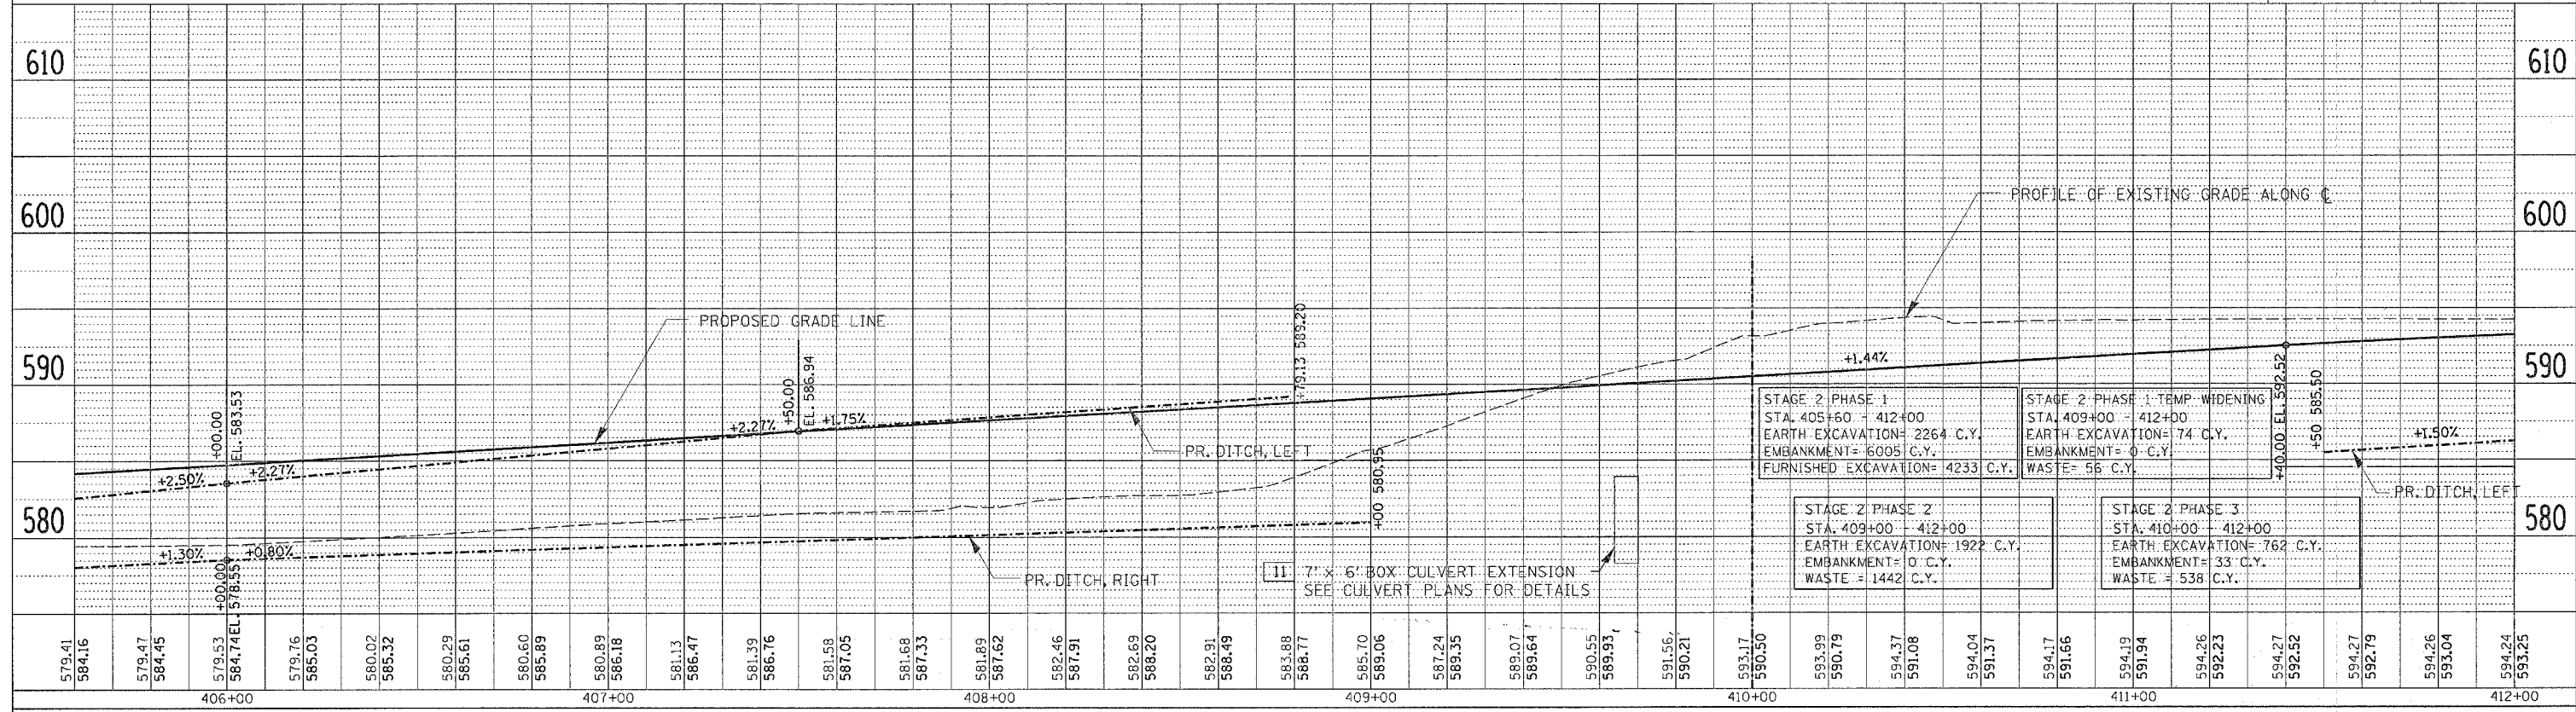