
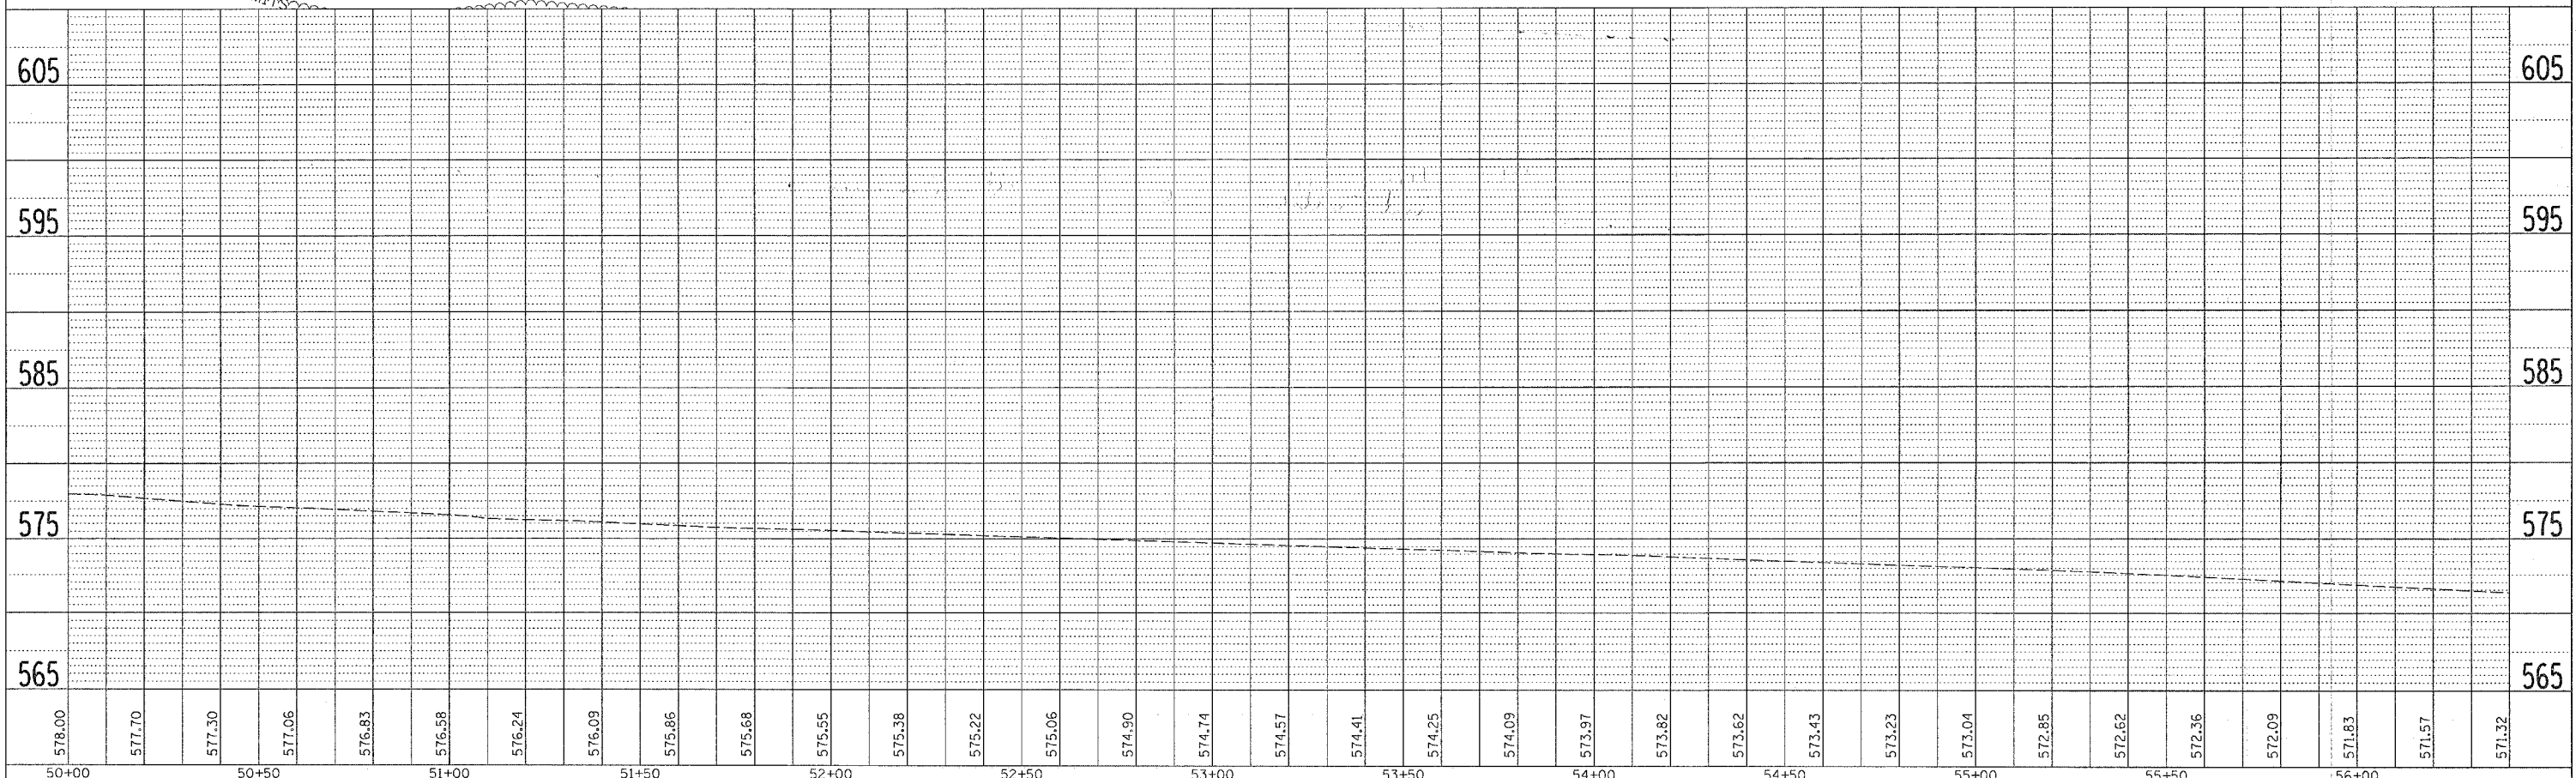


F.A.P. RTE.	SECTION	COUNTY	TOTAL SHEETS	SHEET NO.
595	I-3-K	ROCK ISLAND	476	144
STA.		TO STA.		
FED. ROAD DIST. NO.		ILLINOIS FED. AID PROJECT		

PLAN	SURVEYED	BY	DATE
	NOTED		
	REVISIONS		
	NO. OF WAY CHECKED		
	NO.		
	DATE		

PROFILE	SURVEYED	BY	DATE
	NOTED		
	REVISIONS		
	NO. OF WAY CHECKED		
	NO.		
	DATE		

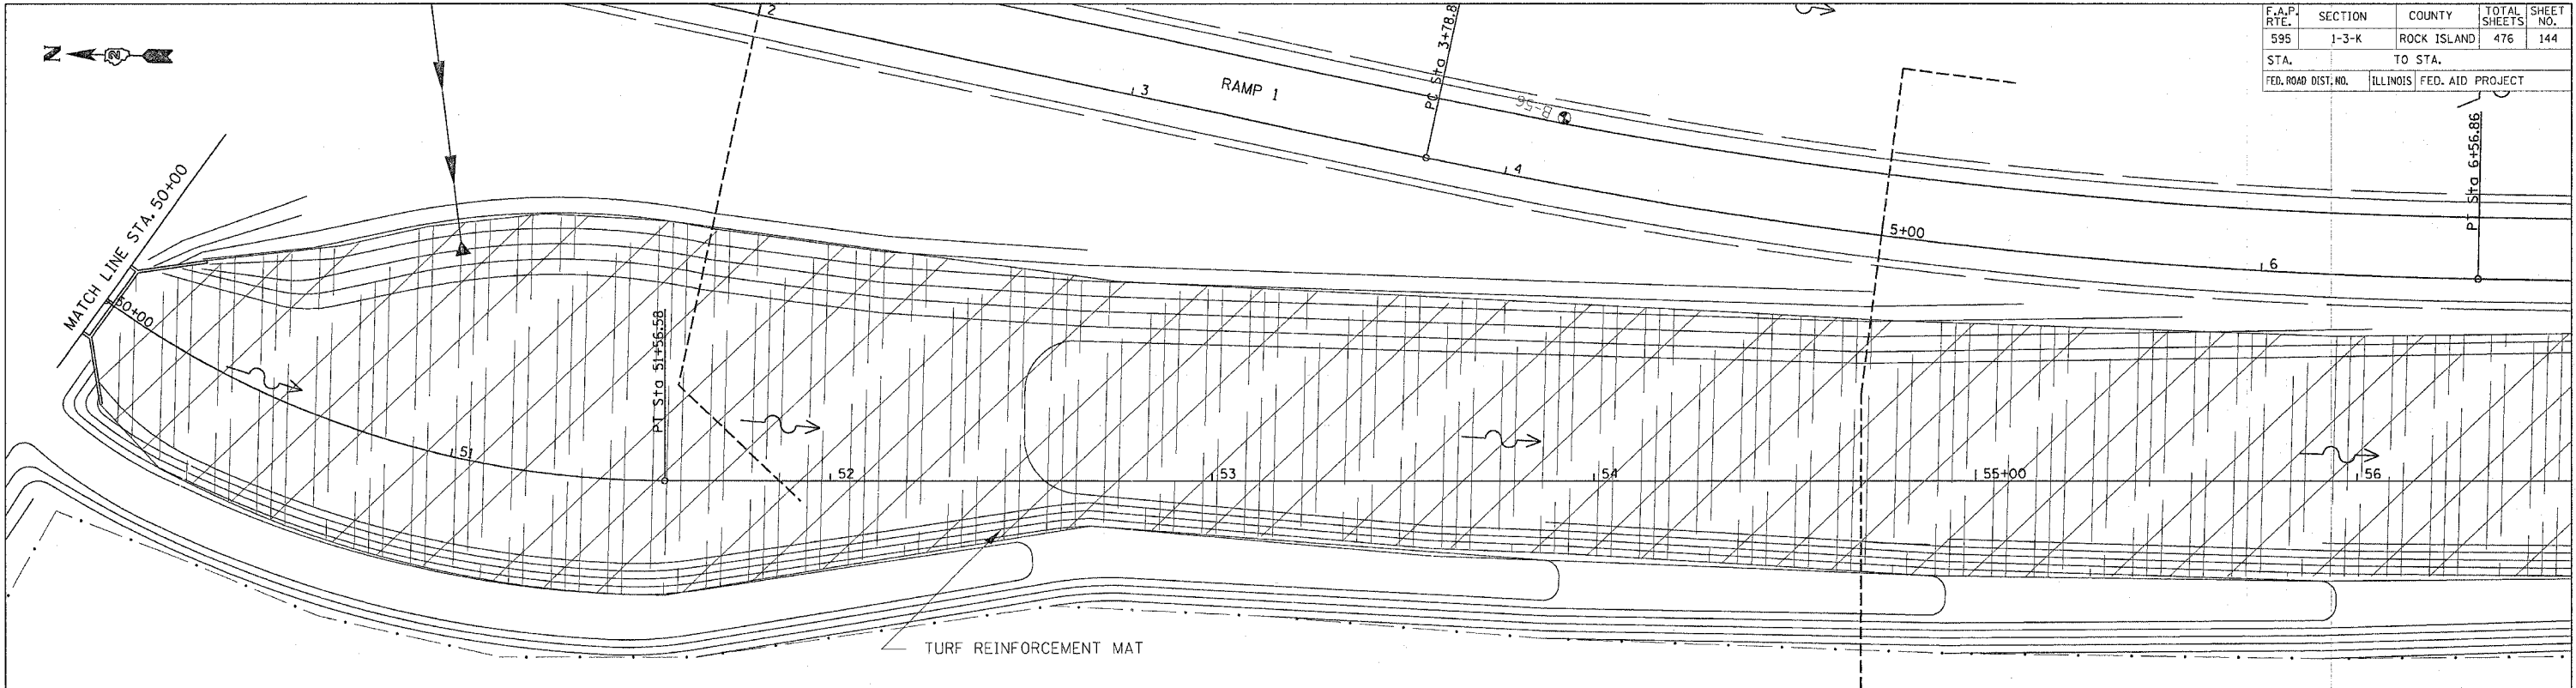

52ND AVENUE DITCH - STA. 50+00 TO STA. 56+00