


F.A.P. RTE.	SECTION	COUNTY	TOTAL SHEETS	SHEET NO.
595	1-3-K	ROCK ISLAND	476	155
STA. 392+80		TO STA. 399+20		
FED. ROAD DIST. NO.		ILLINOIS FED. AID PROJECT		

DATE	BY

SURVEYED  
 PLOTTED  
 CHECKED  
 REVISIONS  
 DATE  
 BY  
 NO.

DATE	BY

PROFILE  
 SURVEYED  
 PLOTTED  
 CHECKED  
 REVISIONS  
 DATE  
 BY  
 NO.

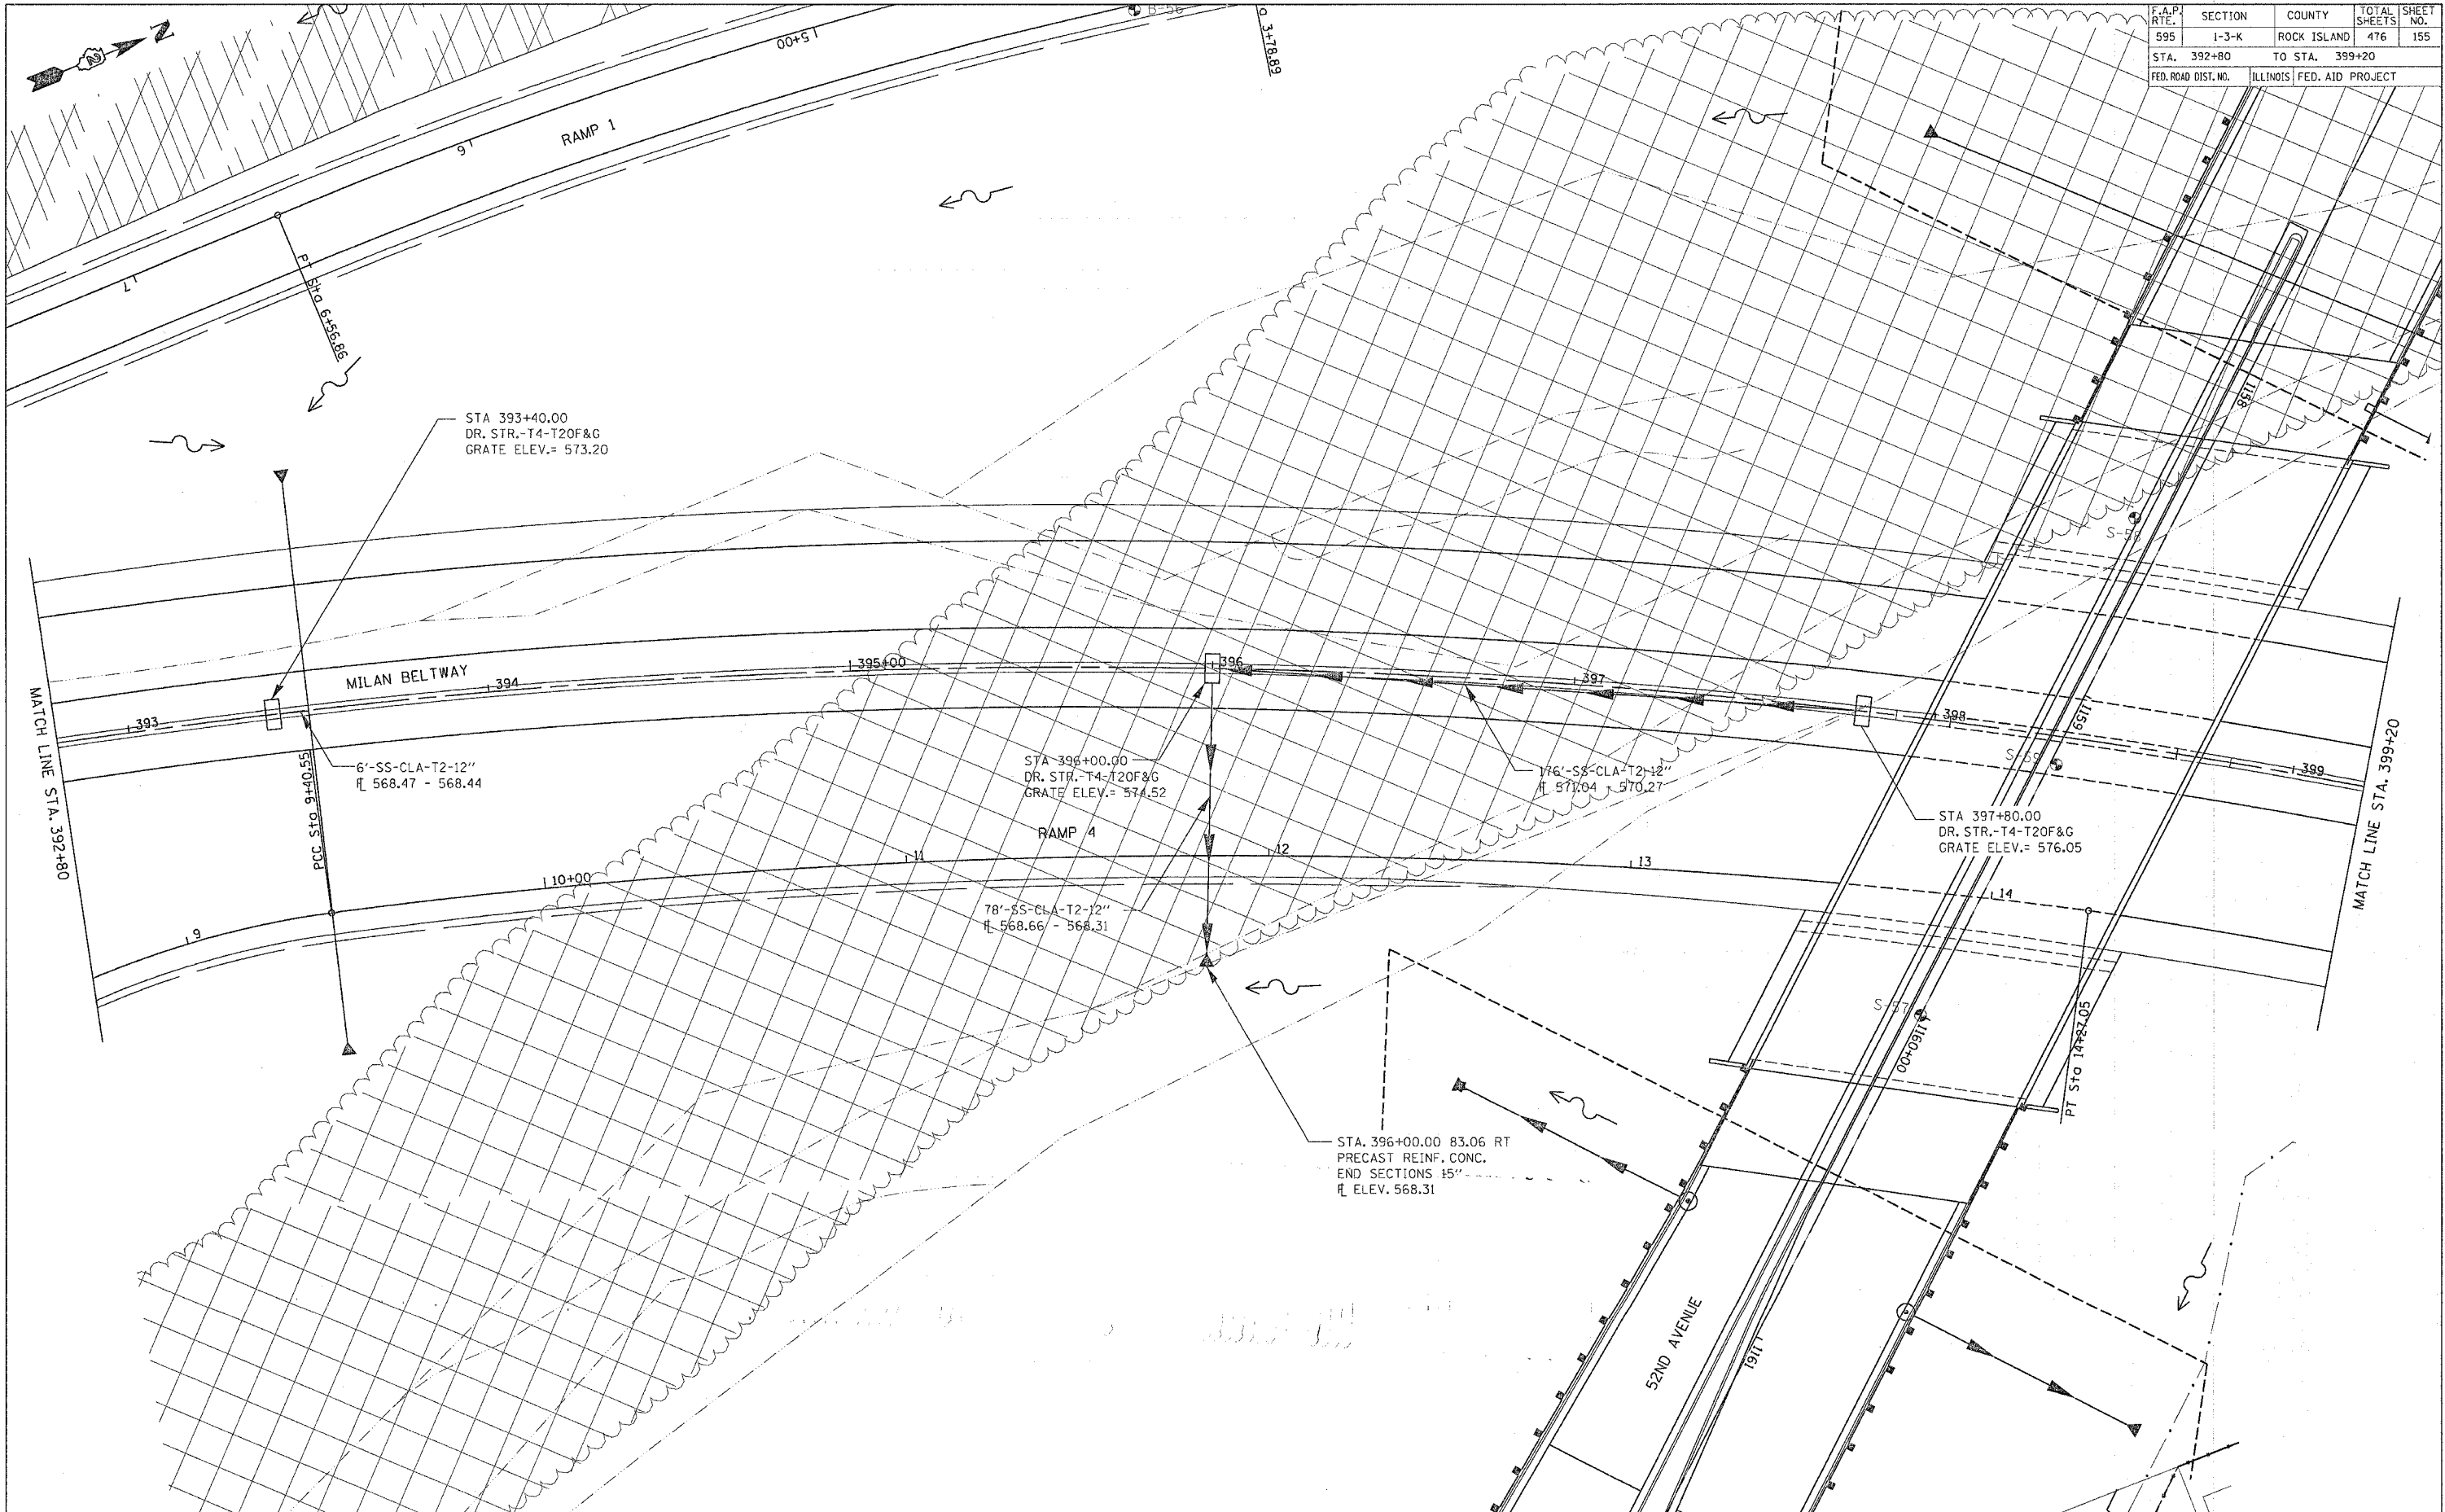

MILAN BELTWAY DRAINAGE DETAILS - STA. 392+80 TO 399+20