


F.A.P. RTE.	SECTION	COUNTY	TOTAL SHEETS	SHEET NO.
595	1-3-K	ROCK ISLAND	476	157
STA. 367+20		TO STA. 380+00		
FED. ROAD DIST. NO.	ILLINOIS	FED. AID PROJECT		


DATE	BY

NO.	DATE	BY

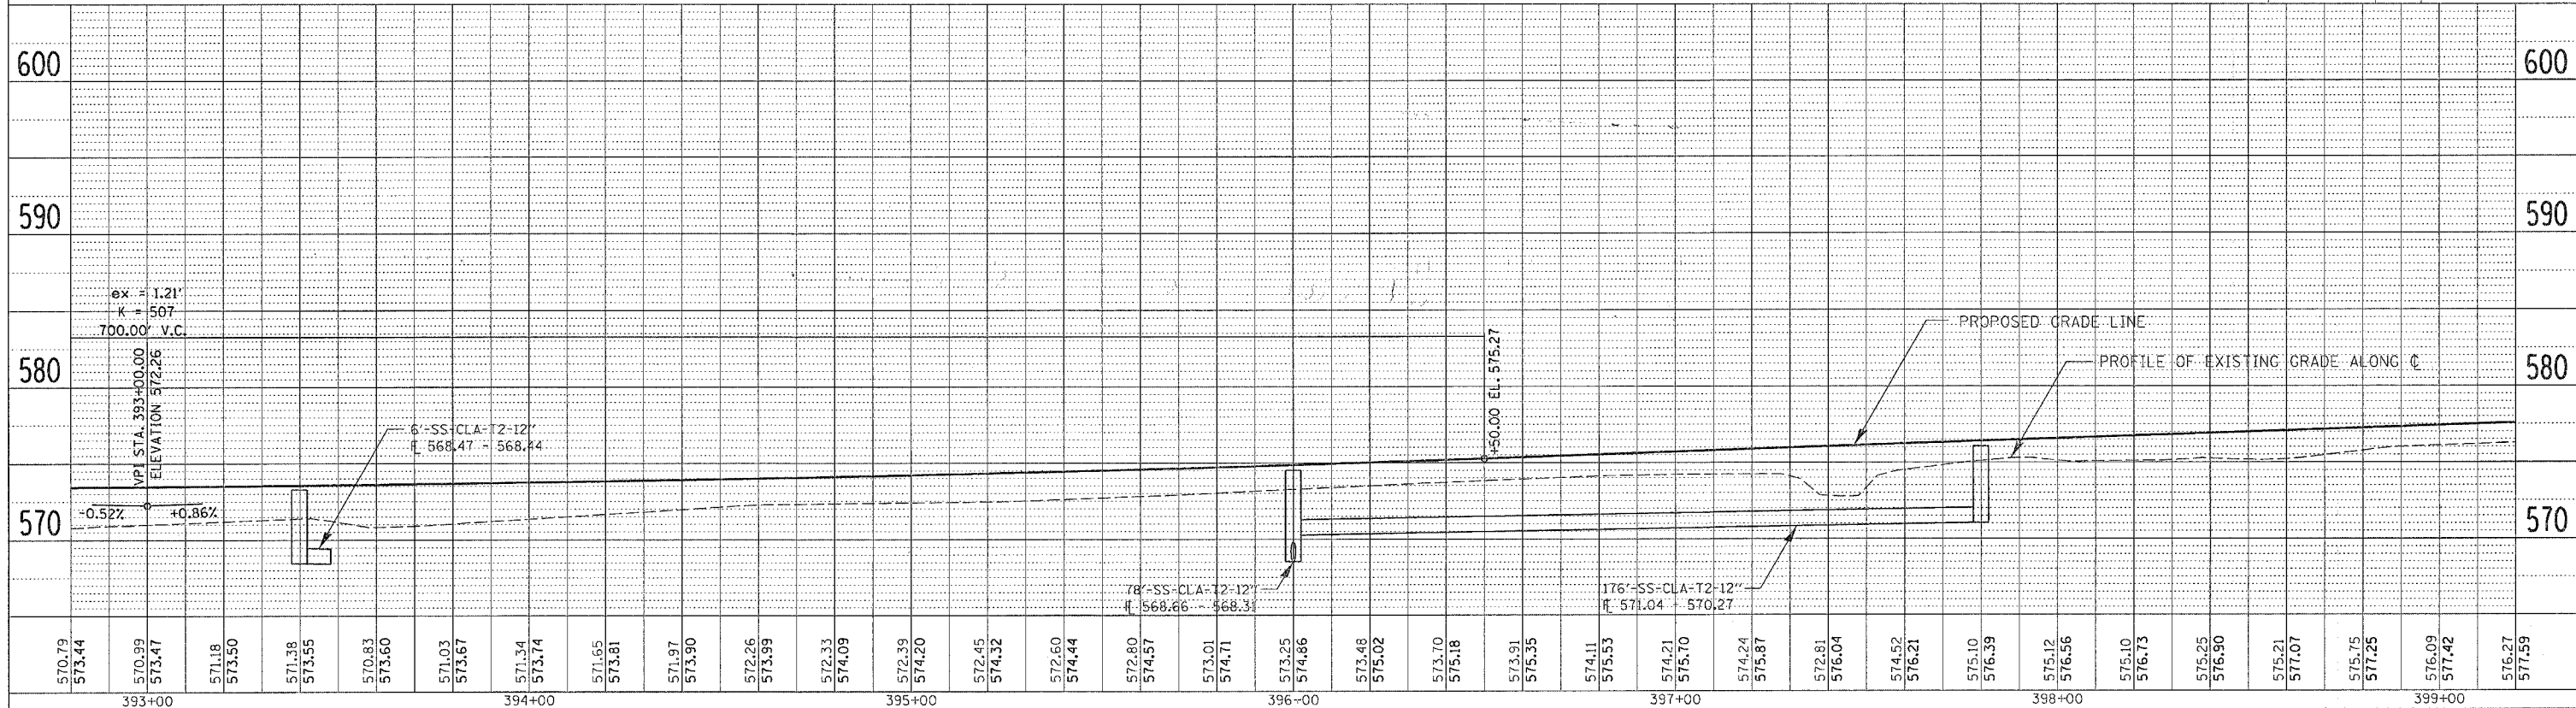

DATE	BY

NO.	DATE	BY

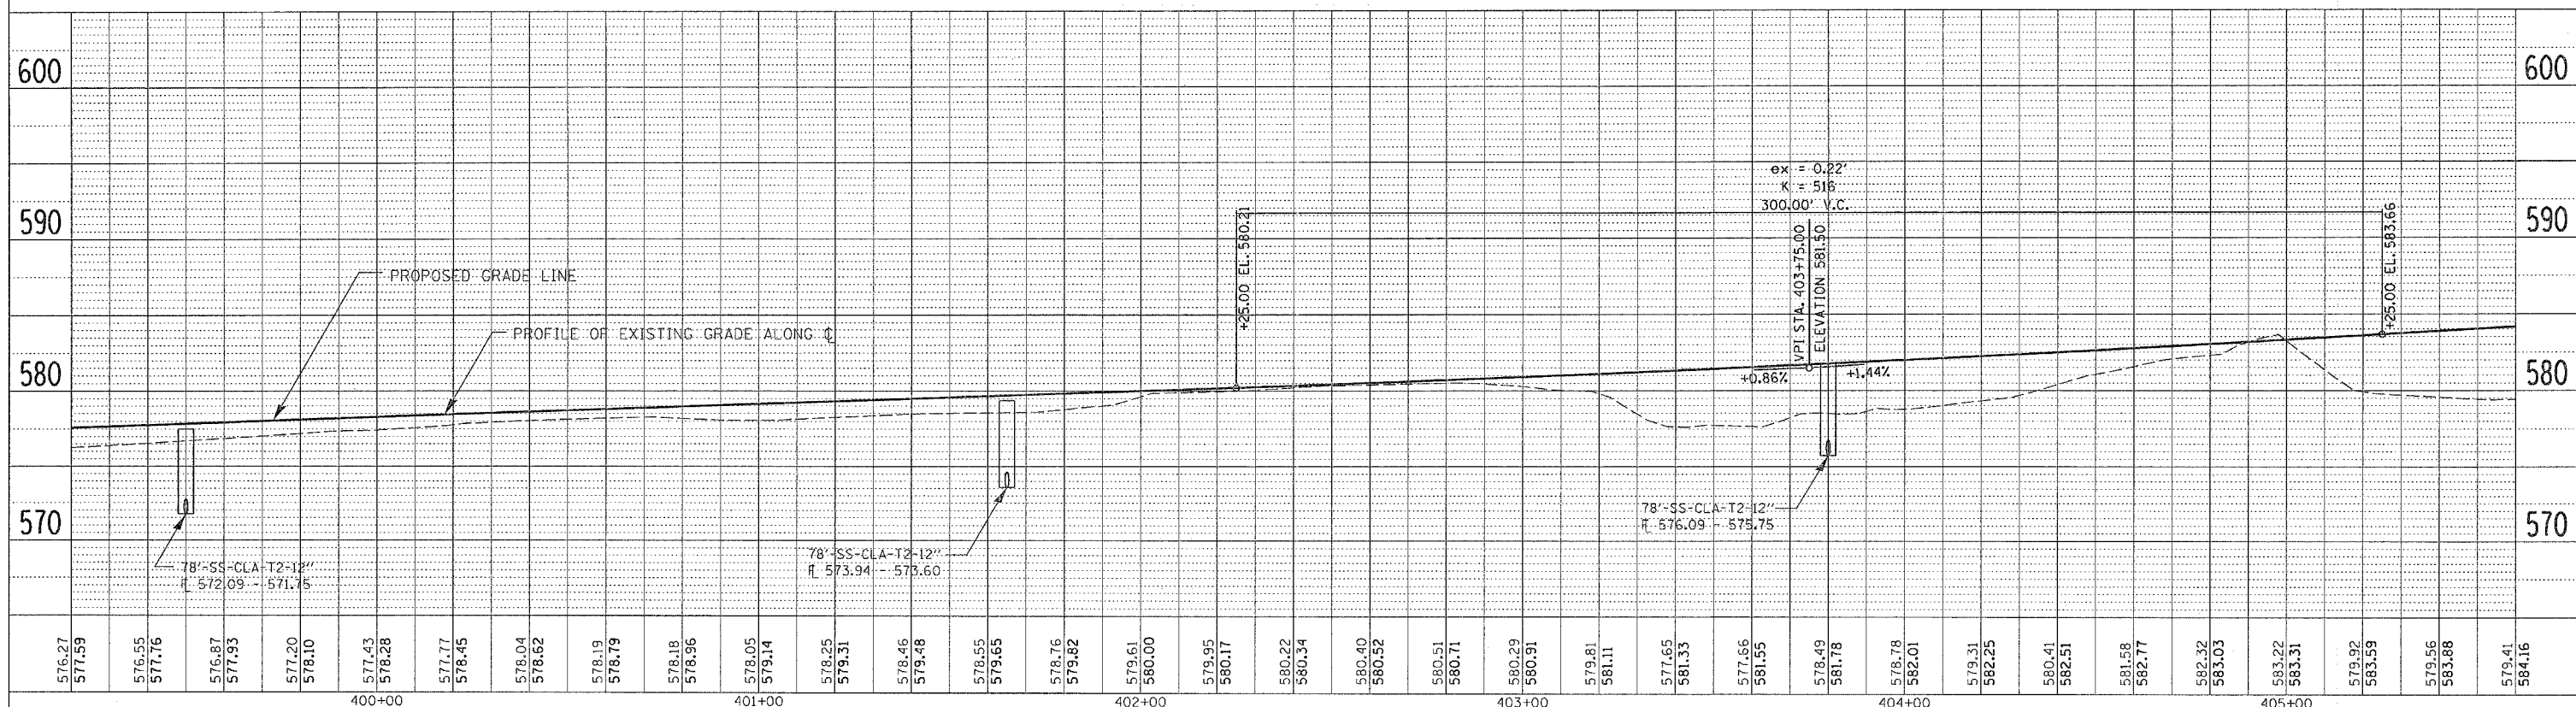

MILAN BELTWAY DRAINAGE DETAILS - STA. 392+80 TO 405+60