


F.A.P. RTE.	SECTION	COUNTY	TOTAL SHEETS	SHEET NO.
595	1-3-K	ROCK ISLAND	476	164
STA. 1156+20		TO STA. 1162+60		
FED. ROAD DIST. NO.		ILLINOIS	FED. AID PROJECT	

PLAN	DATE
SURVEYED	
PLOTTED	
CHECKED	
REVISIONS	
NO. _____	DATE _____
BY _____	

PROFILE	DATE
SURVEYED	
PLOTTED	
CHECKED	
REVISIONS	
NO. _____	DATE _____
BY _____	

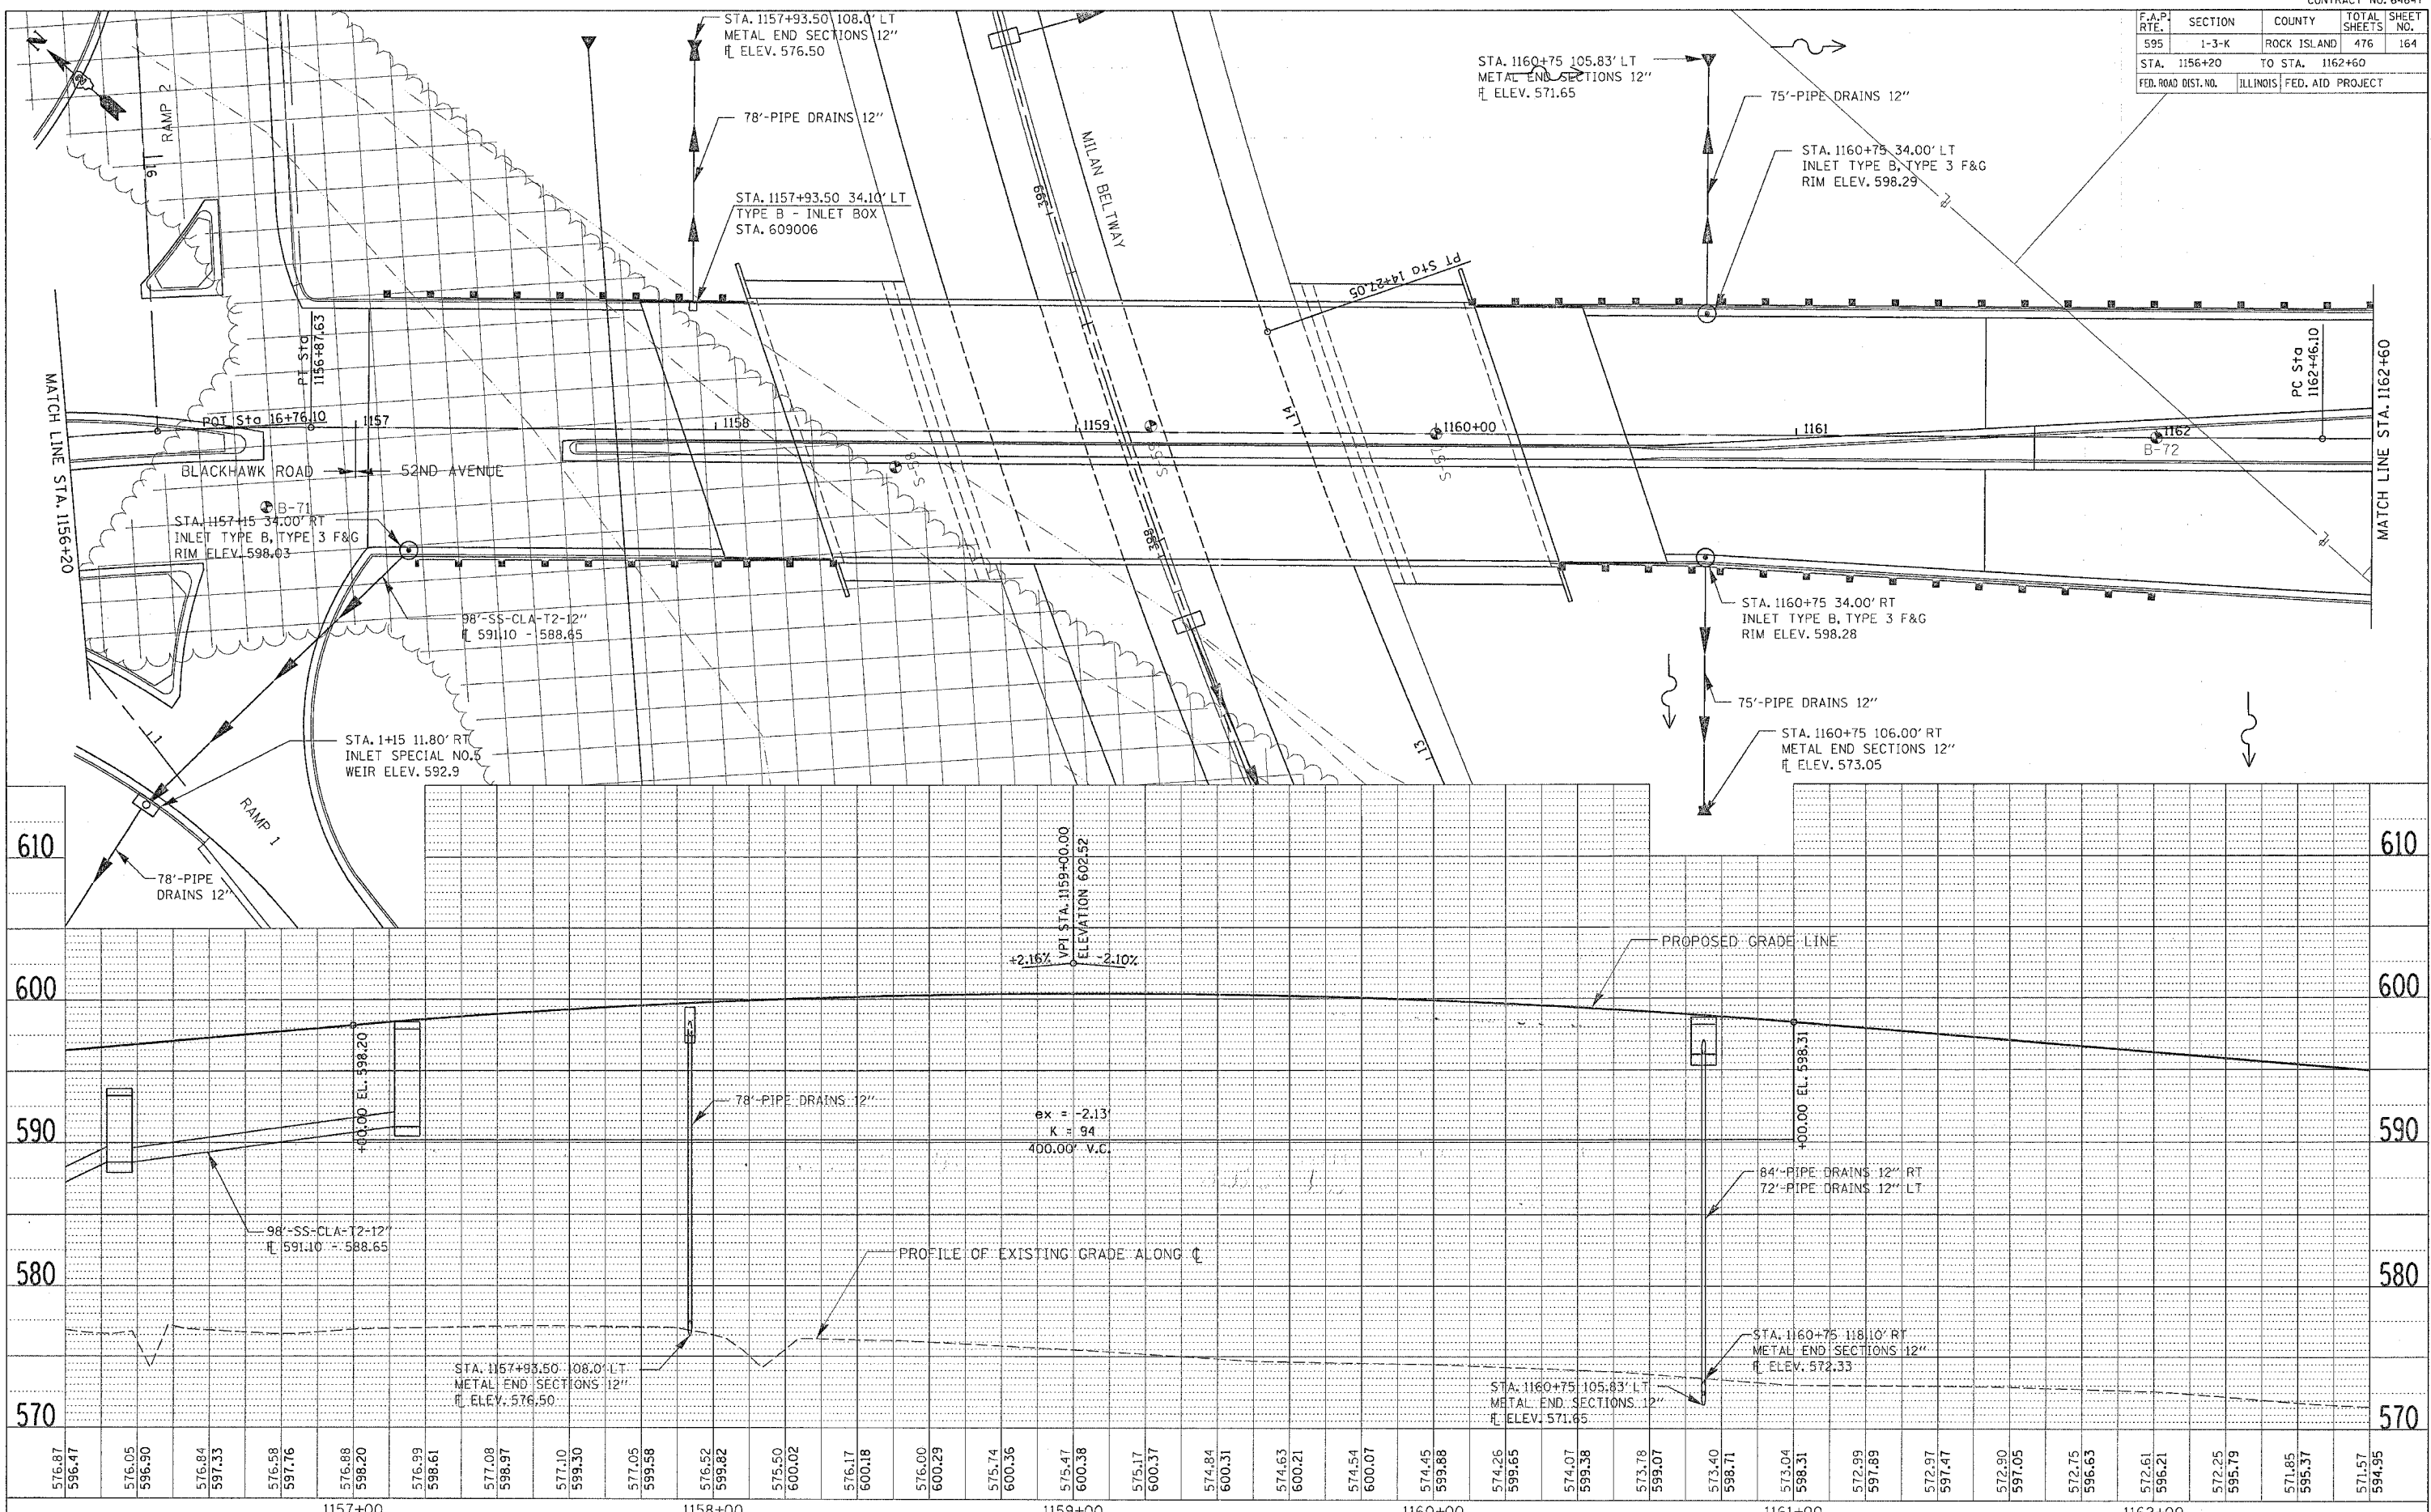

52ND AVENUE DRAINAGE DETAILS - STA. 1156+20 TO STA. 1162+60