



F.A.P. RTE.	SECTION	COUNTY	TOTAL SHEETS	SHEET NO.
595	1-3-K	ROCK ISLAND	476	168
STA. 217+40		TO STA. 219+27.97		
FED. ROAD DIST. NO.		ILLINOIS FED. AID PROJECT		

PLAN	SURVEYED	BY	DATE
	PLOTTED		
	CHECKED		
	BY		
	NO. OF WAY		
	CHECKED		
	FILE		
	NO.		

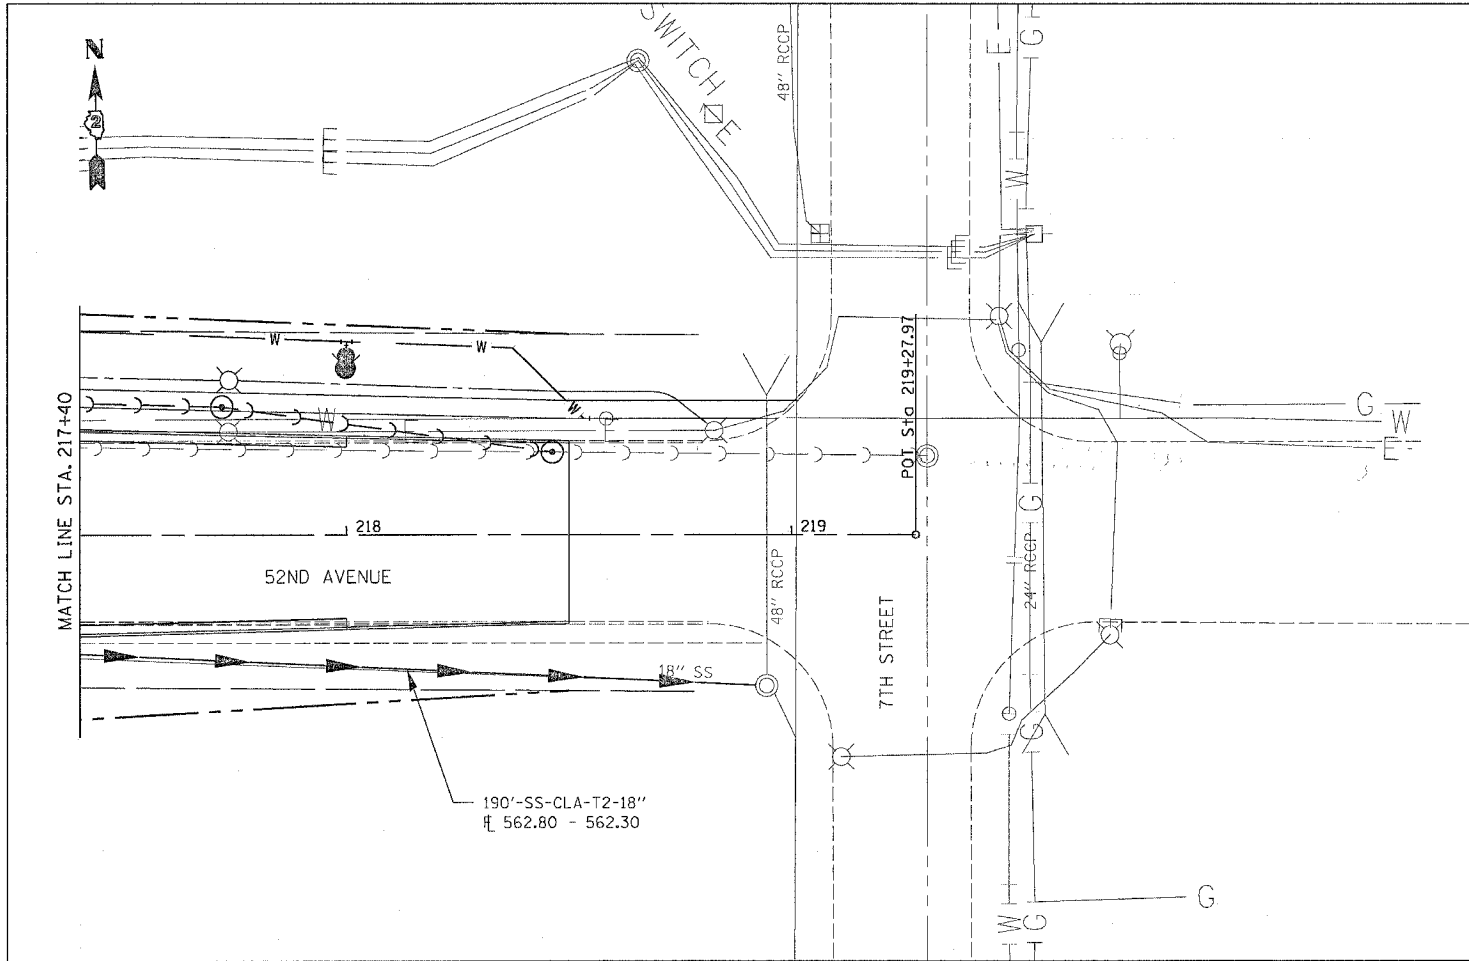

PROFILE	SURVEYED	BY	DATE
	PLOTTED		
	CHECKED		
	BY		
	NO. OF WAY		
	CHECKED		
	FILE		
	NO.		

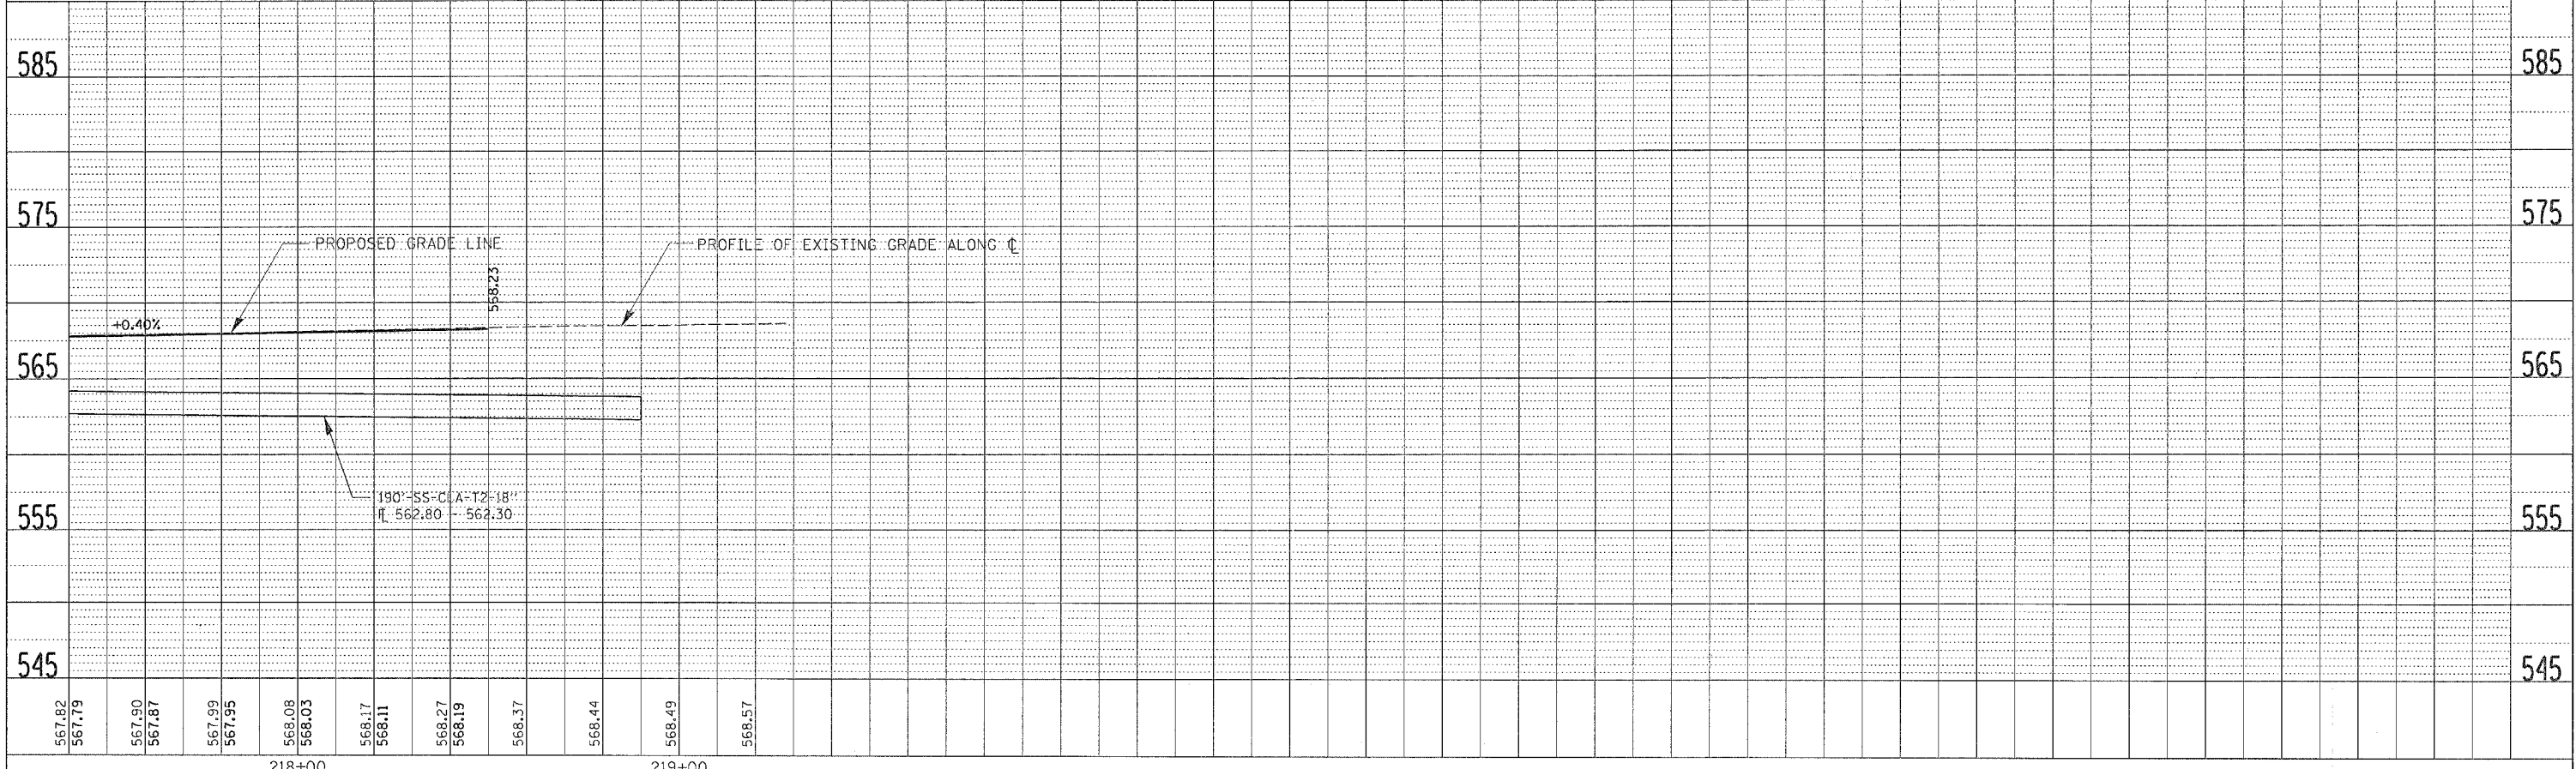

52ND AVENUE DRAINAGE DETAILS - STA. 217+40 TO STA. 219+27.97