
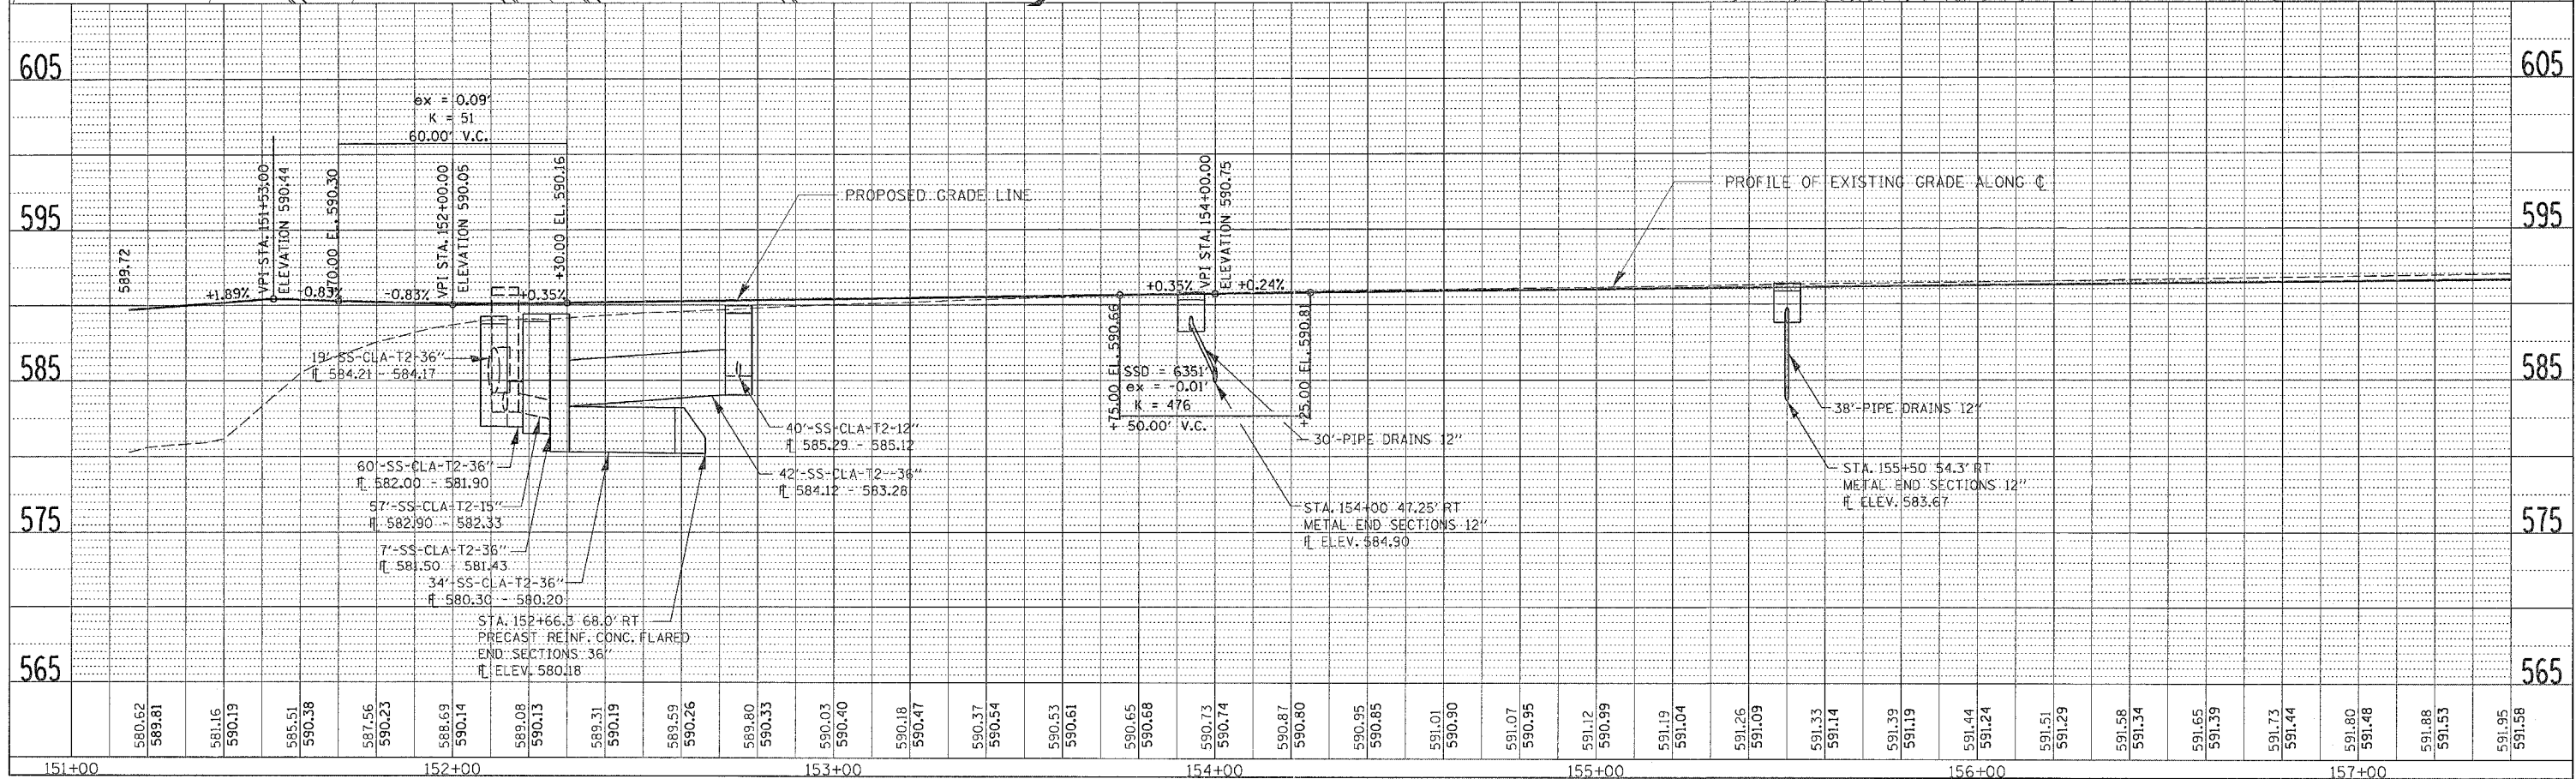


| F.A.P. RTE. | SECTION | COUNTY | TOTAL SHEETS | SHEET NO. |
|---------------------|---------|---------------------------|--------------|-----------|
| 595 | 1-3-K | ROCK ISLAND | 476 | 170 |
| STA. 151+00 | | TO STA. 157+40 | | |
| FED. ROAD DIST. NO. | | ILLINOIS FED. AID PROJECT | | |

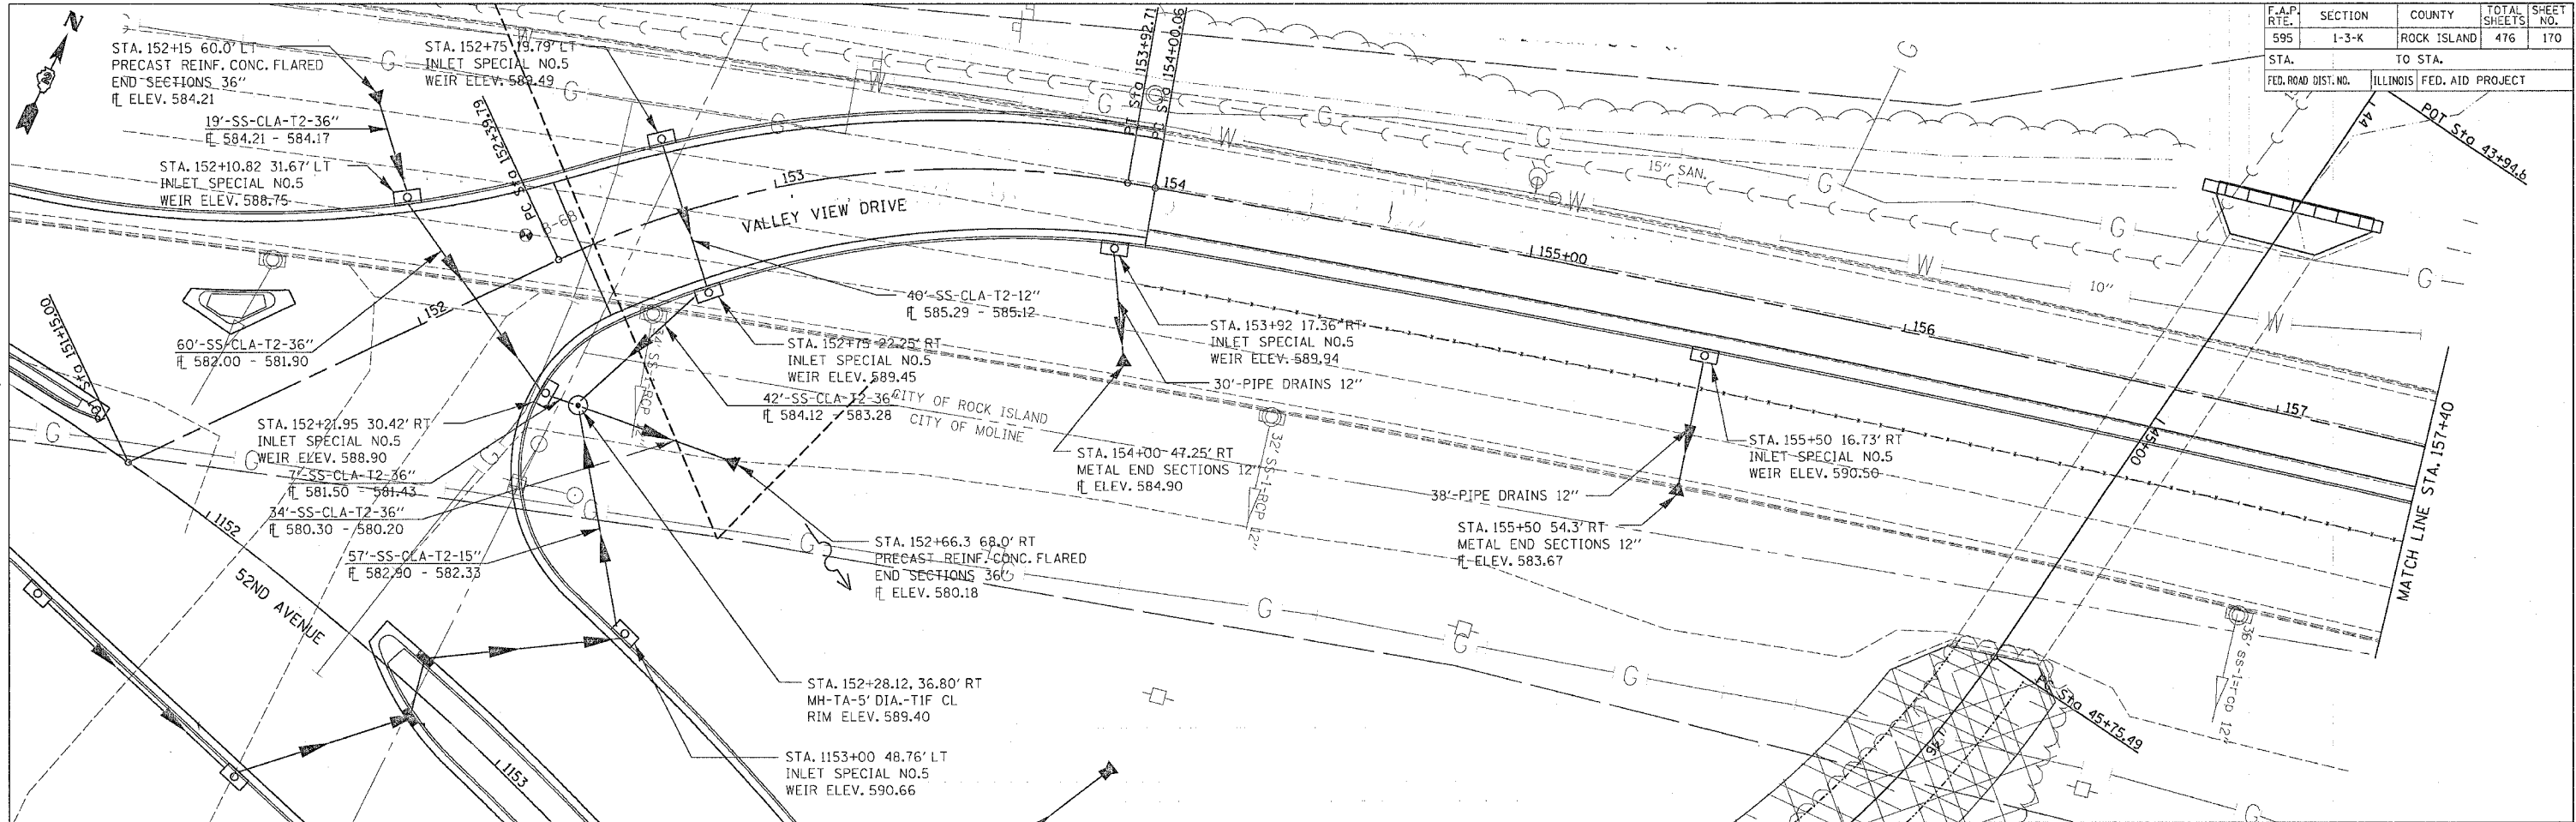

VALLEY VIEW DRIVE DRAINAGE DETAILS - STA. 151+00 TO STA. 157+40

| PLAN | DATE |
|----------|------|
| SURVEYED | |
| PLOTTED | |
| CHECKED | |
| BY | |
| DATE | |

| PROFILE | DATE |
|----------|------|
| SURVEYED | |
| PLOTTED | |
| CHECKED | |
| BY | |
| DATE | |