


F.A.P. RTE.	SECTION	COUNTY	TOTAL SHEETS	SHEET NO.
595	1-3-K	ROCK ISLAND	476	185
STA. 217+40		TO STA. 219+27.97		
FED. ROAD DIST. NO.		ILLINOIS	FED. AID PROJECT	

PLAN	SURVEYED	PLOTTED	CHECKED	DATE
NO.	BY	BY	BY	

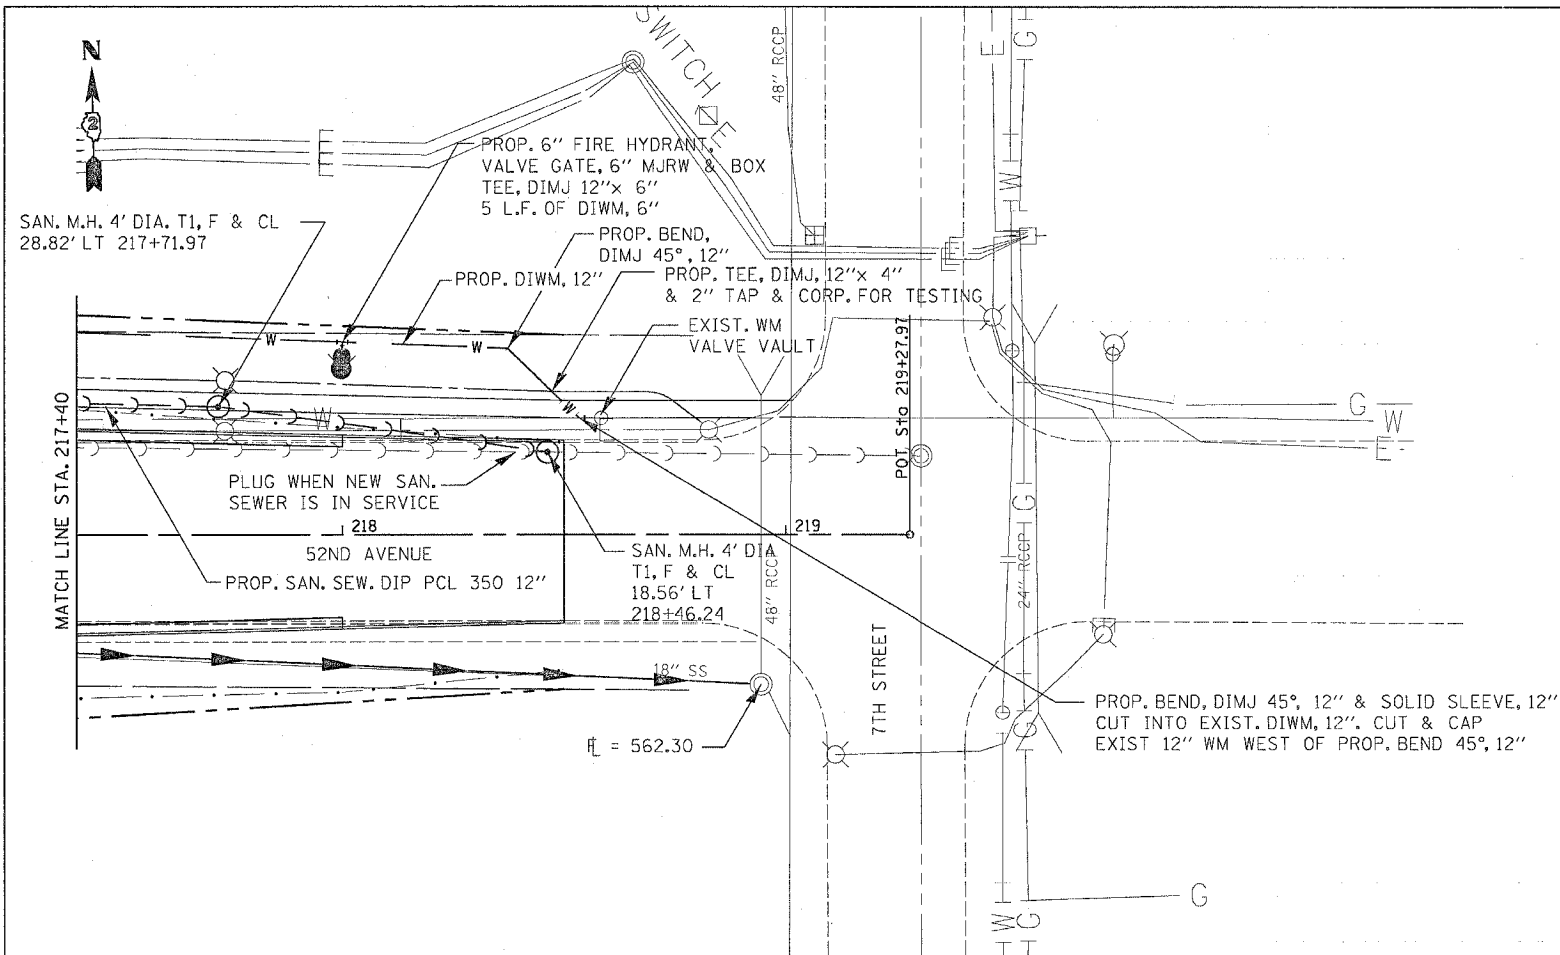

PROFILE	SURVEYED	PLOTTED	CHECKED	DATE
NO.	BY	BY	BY	

